


F.A. RTE.	SECTION	COUNTY	TOTAL SHEETS	SHEET NO.
310	60-16-1&1B, 42-1&1B	MADISON/ JERSEY	481	298
STA.		TO STA.		
FED. ROAD DIST. NO.	ILLINOIS	FED. AID PROJECT		

DATE	BY	SURVEYED	PLOTTED
		TEMP. DATE	
		NOTE BOOK	NO.
		AREAS CHECKED	

DATE	BY	SURVEYED	PLOTTED
		TEMP. DATE	
		NOTE BOOK	NO.
		AREAS CHECKED	

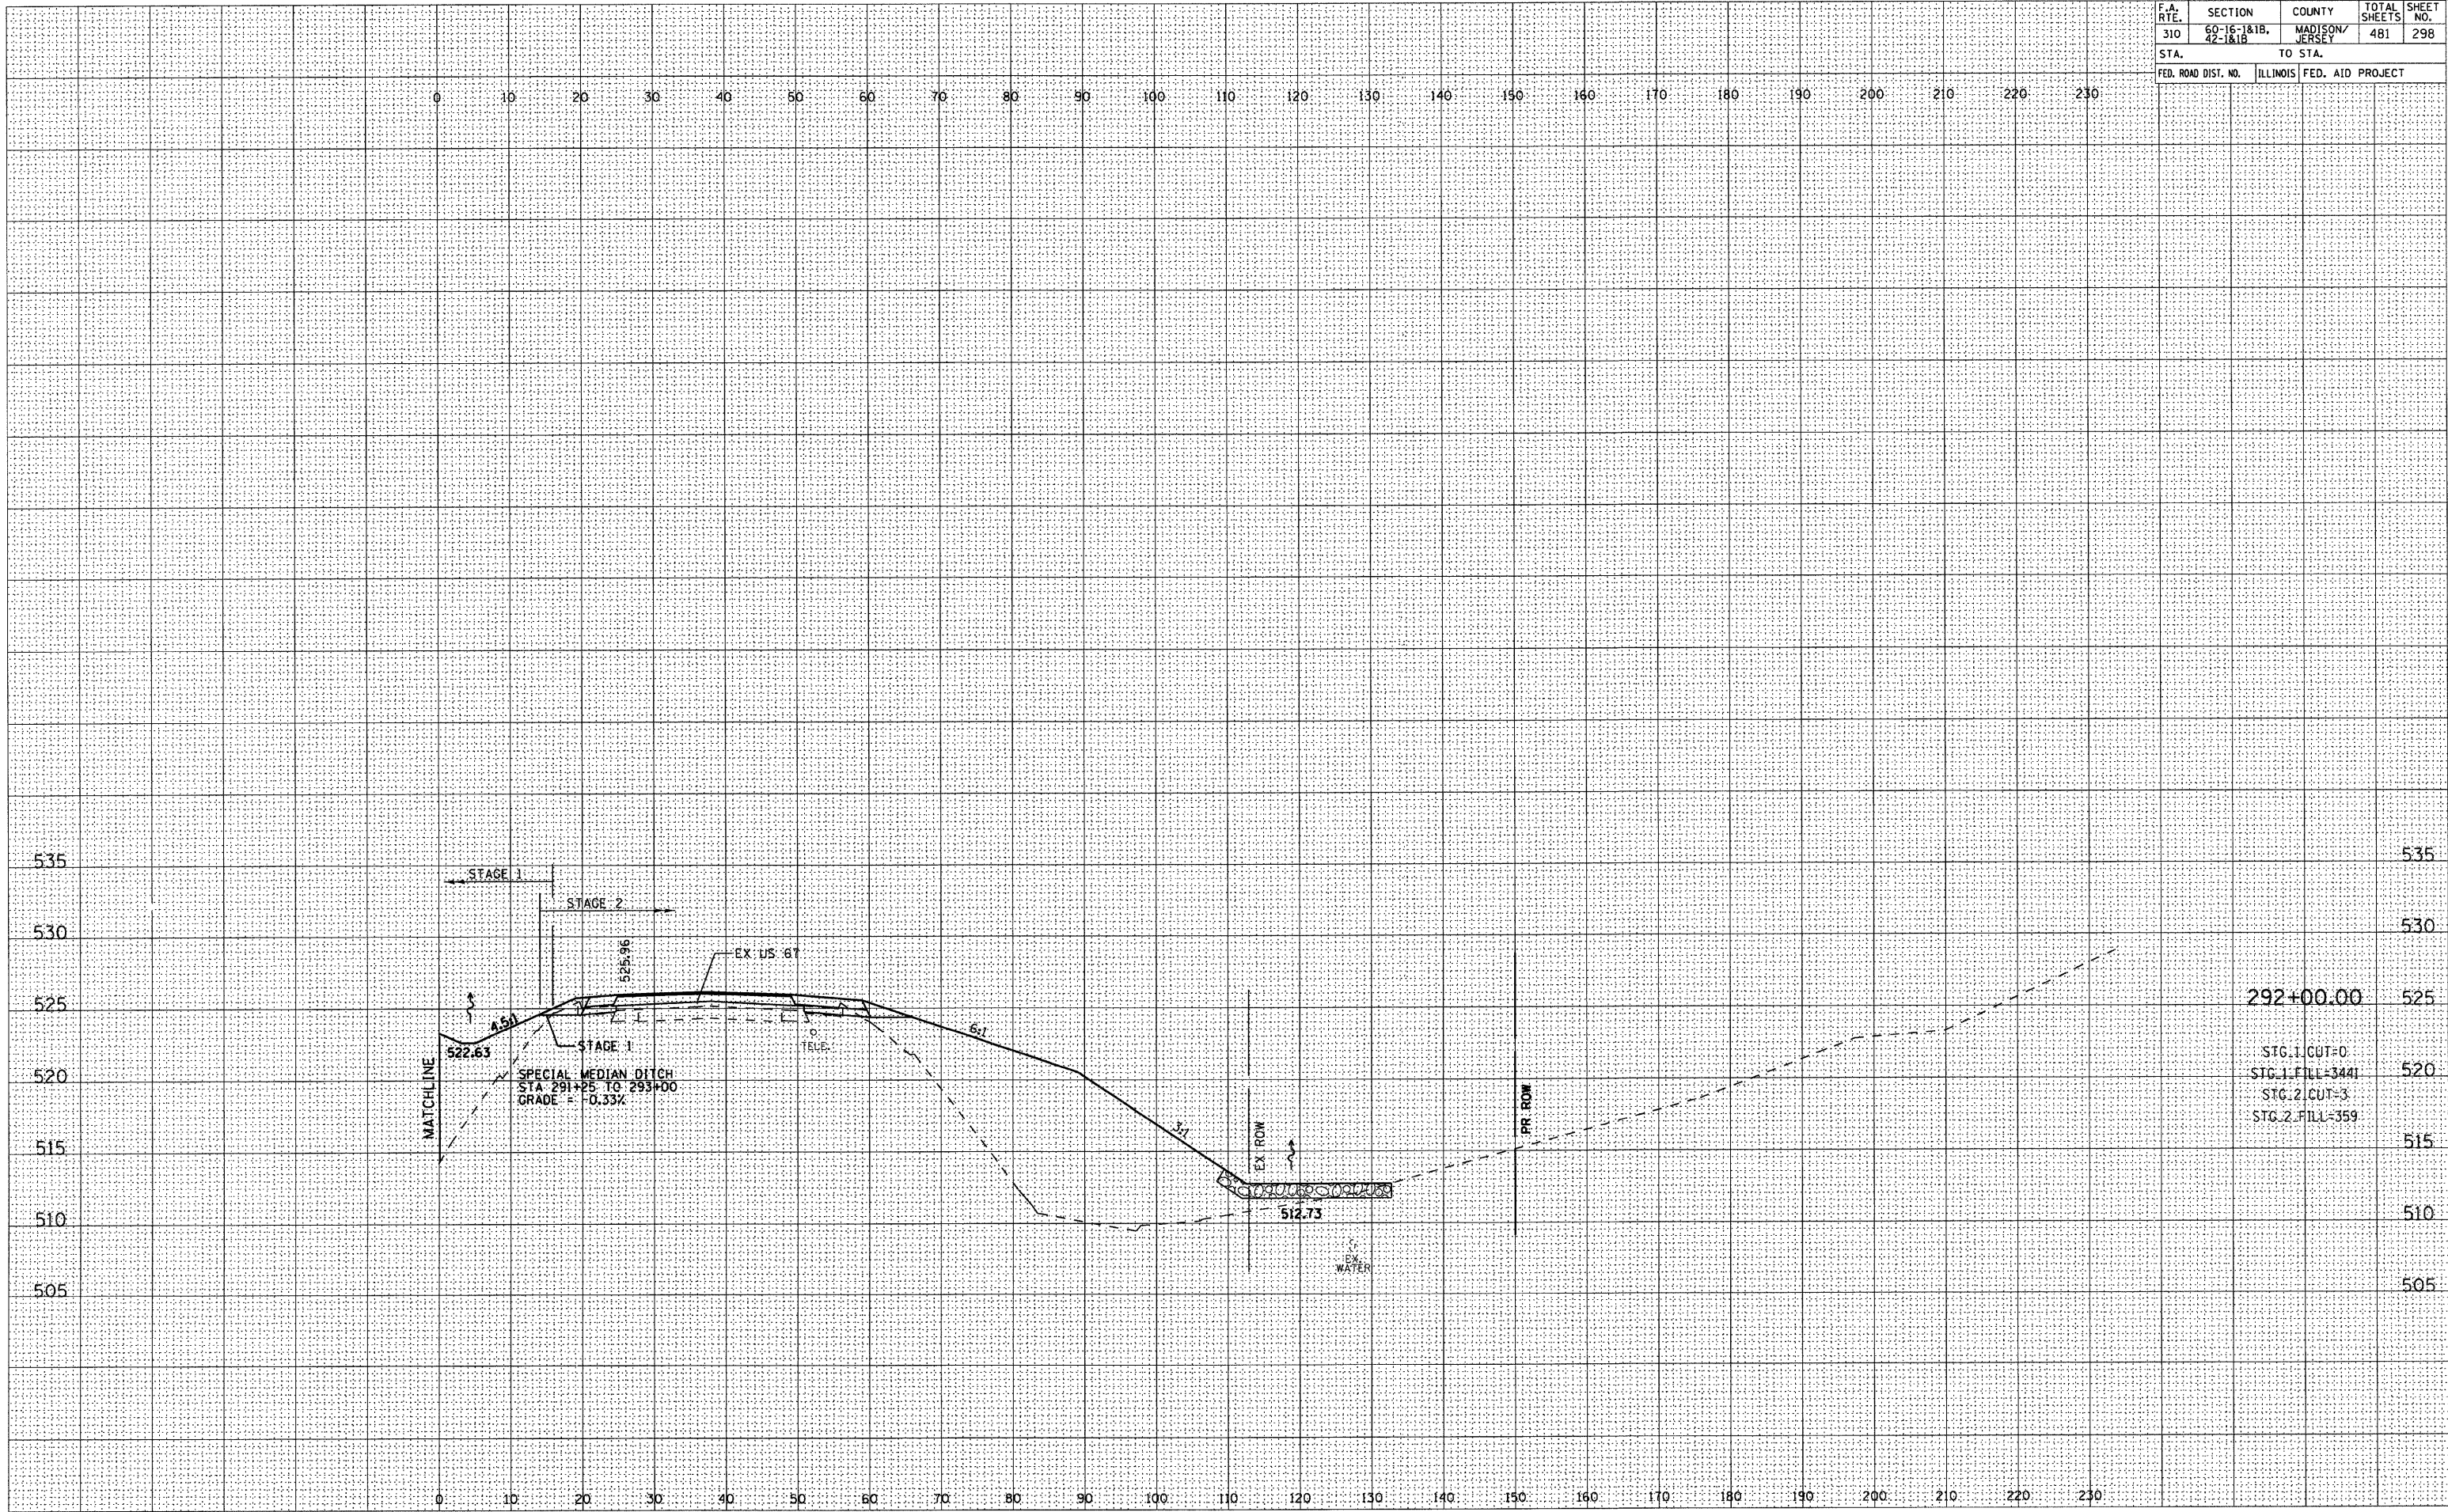

292+00.00	525
STG. 1 CUT=0	
STG. 1 FILL=3441	520
STG. 2 CUT=3	
STG. 2 FILL=359	515