


F.A. RTE.	SECTION	COUNTY	TOTAL SHEETS	SHEET NO.
310	60-16-181B, 42-1&1B	MADISON/ JERSEY	481	305
STA.		TO STA.		
FED. ROAD DIST. NO.	ILLINOIS	FED. AID PROJECT		

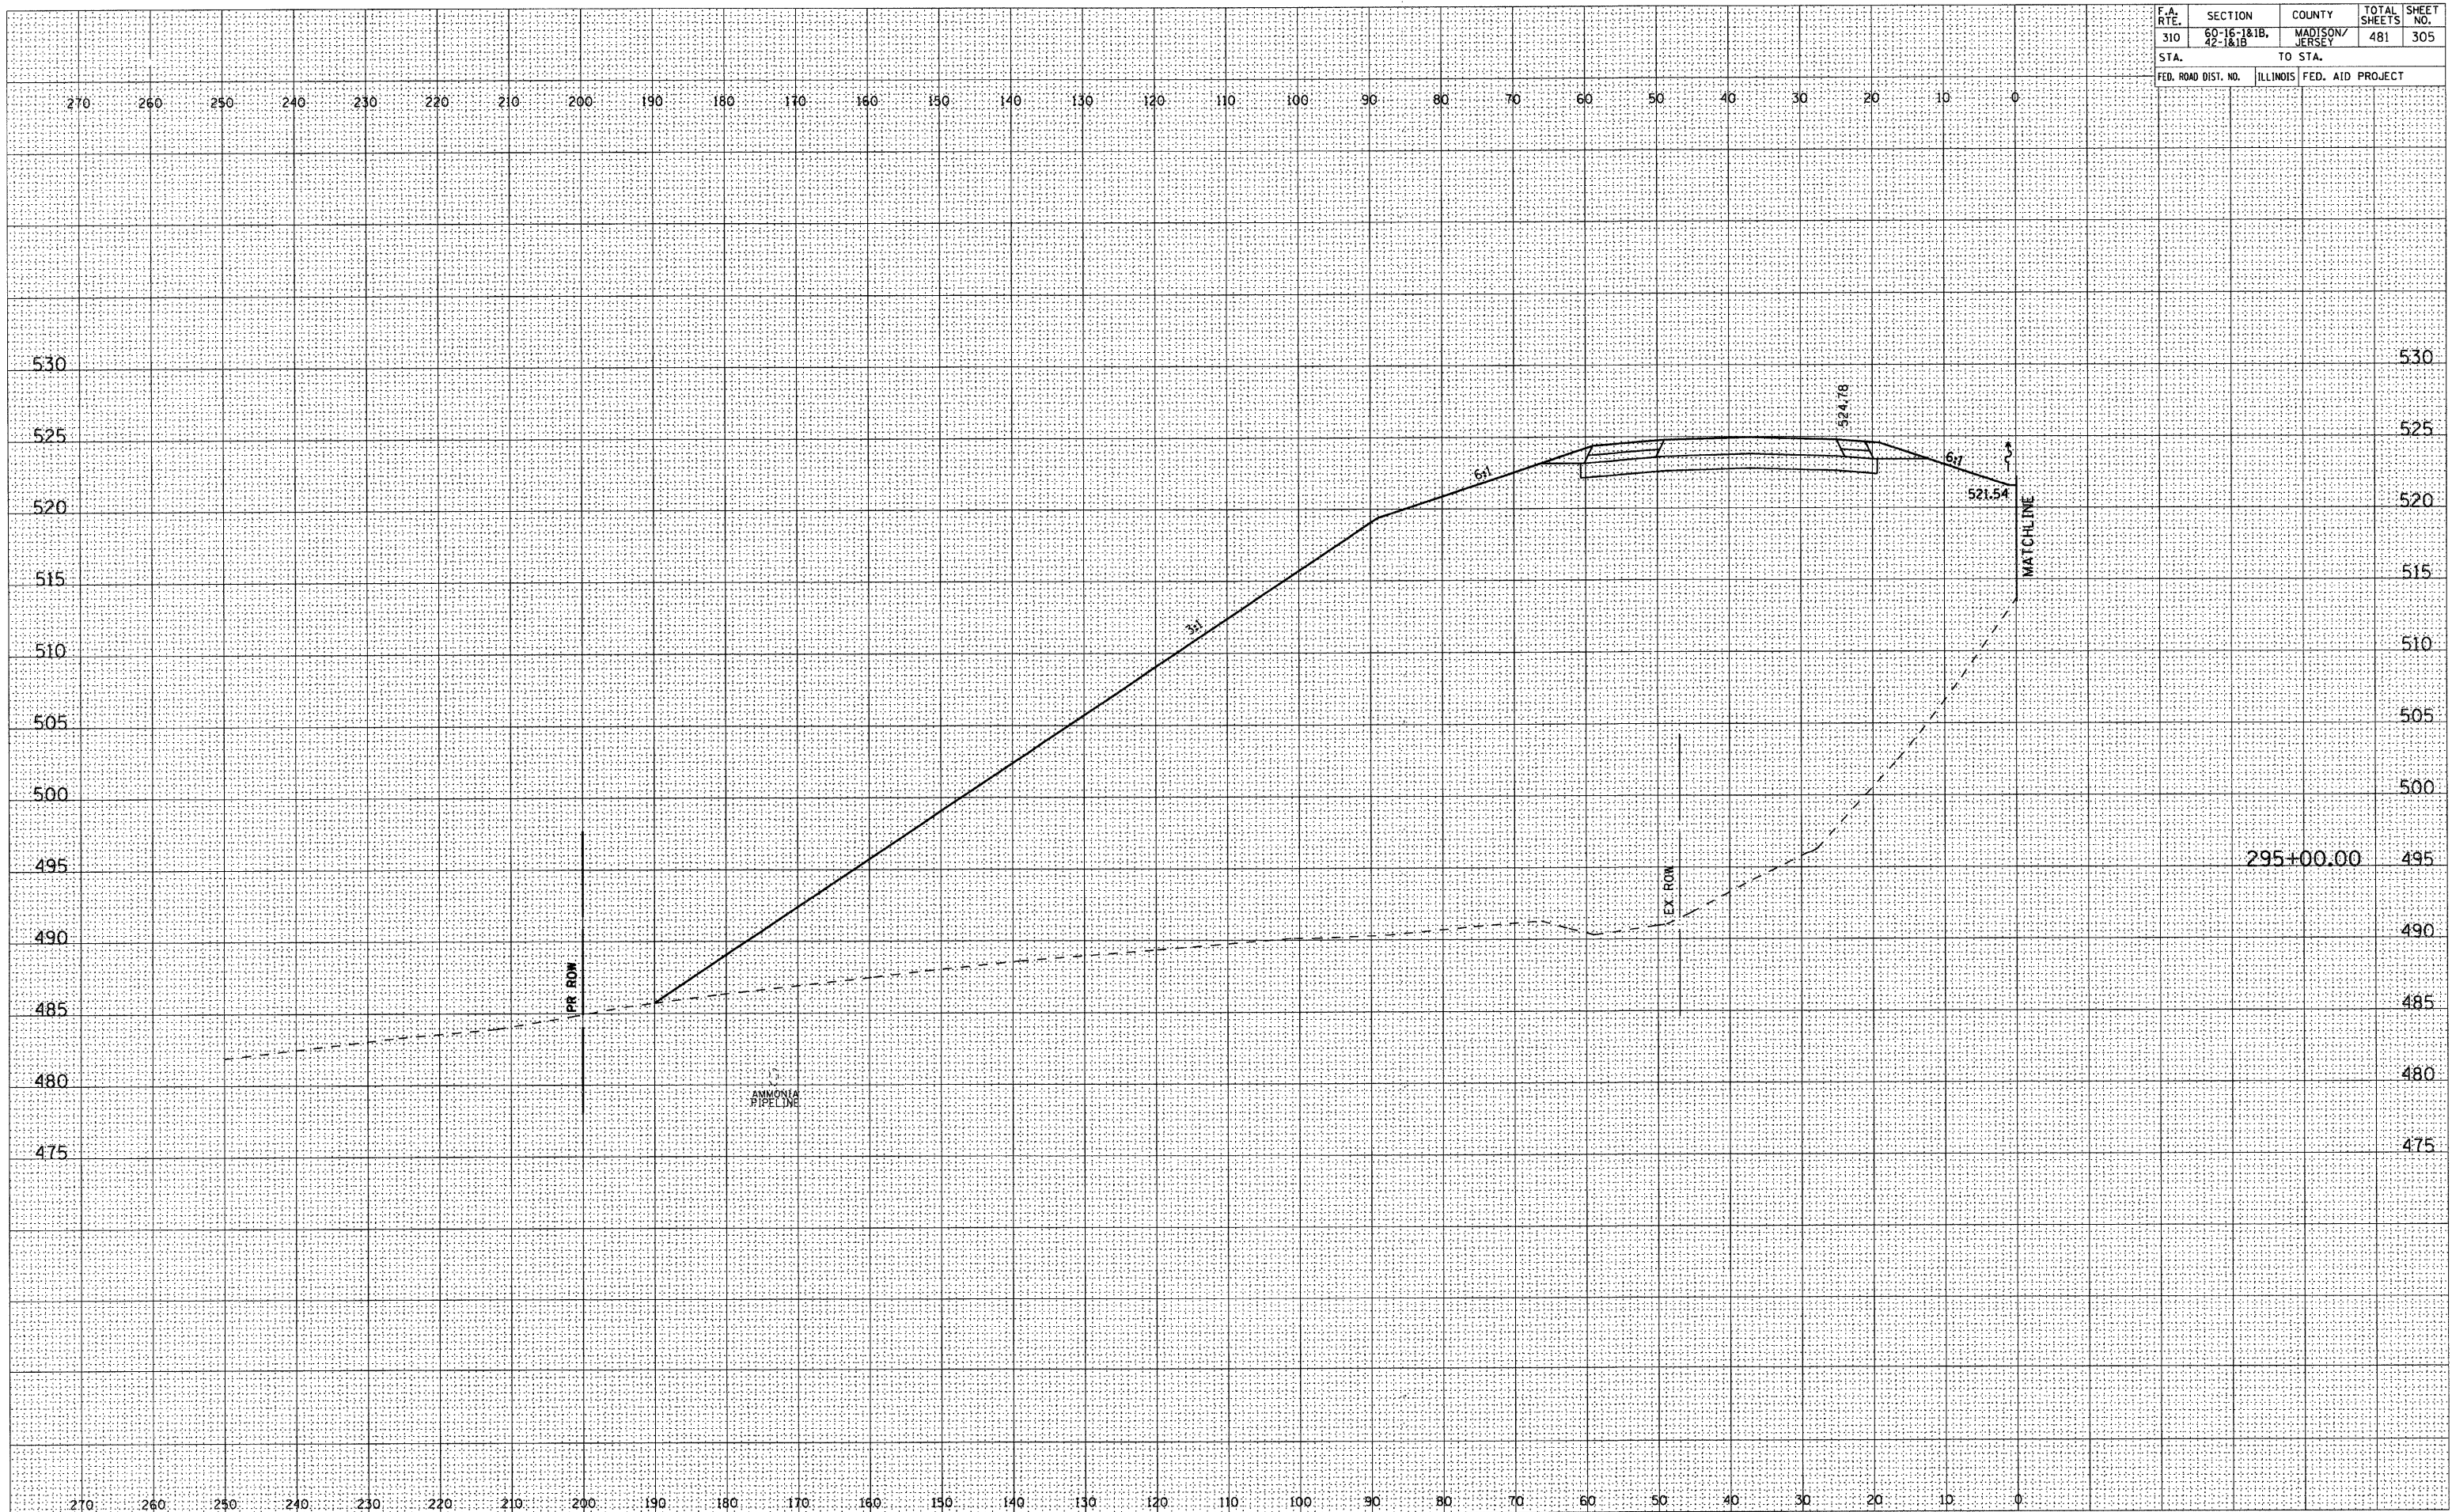

DATE	BY

SURVEYED	PLOTTED	TEMP. DATE	AREAS CHECKED

FINAL SURVEY NOTE BOOK NO.

DATE	BY

ORIGINAL SURVEY NOTE BOOK NO.