


F.A. RTE.	SECTION	COUNTY	TOTAL SHEETS	SHEET NO.
310	60-16-1&1B, 42-1&1B	MADISON/ JERSEY	481	354
STA.		TO STA.		
FED. ROAD DIST. NO.		ILLINOIS FED. AID PROJECT		

DATE	BY	FINISHED	PLOTTED	AREAS CHECKED
		SURVEY	NOTE BOOK	NO.
		NO.		

DATE	BY	FINISHED	PLOTTED	AREAS CHECKED
		ORIGINAL	NOTE BOOK	NO.
		NO.		

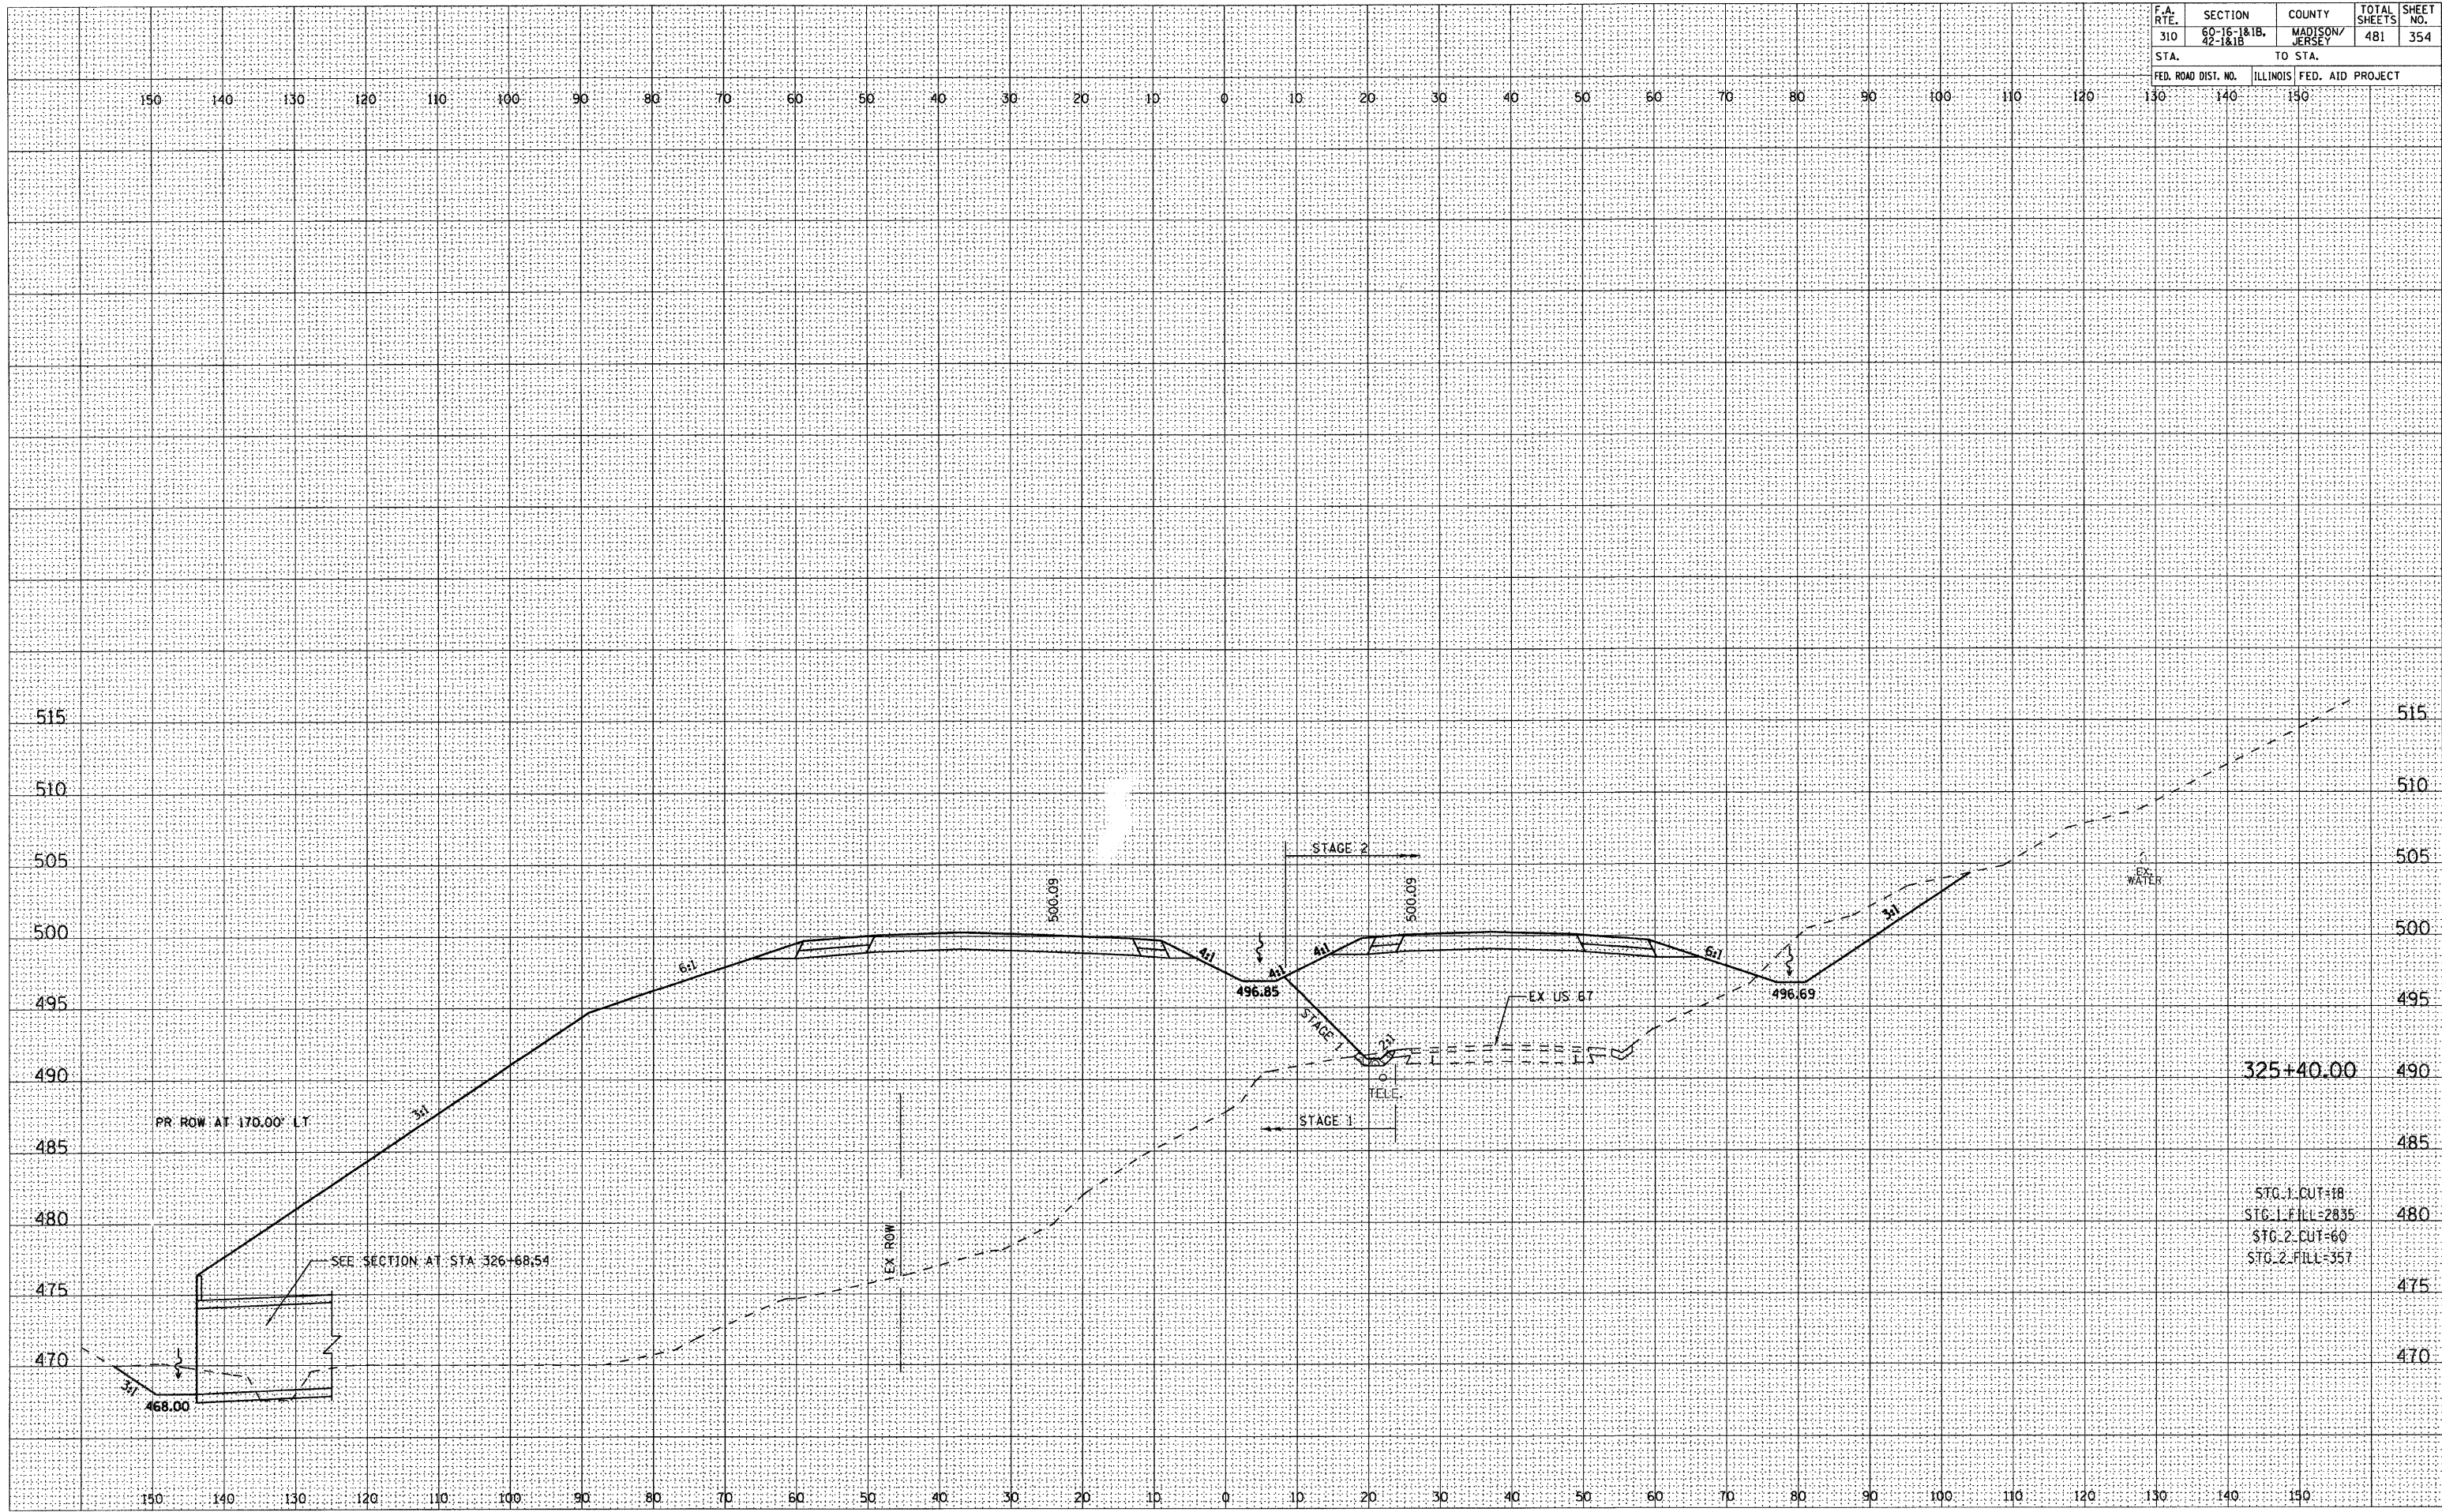

STG. 1 CUT=18	
STG. 1 FILL=2835	
STG. 2 CUT=60	
STG. 2 FILL=357	