


F.A. RTE.	SECTION	COUNTY	TOTAL SHEETS	SHEET NO.
310	60-16-1&1B, 42-1&1B	MADISON/ JERSEY	481	370
STA.		TO STA.		
FED. ROAD DIST. NO.		ILLINOIS FED. AID PROJECT		

DATE	BY

DATE	BY

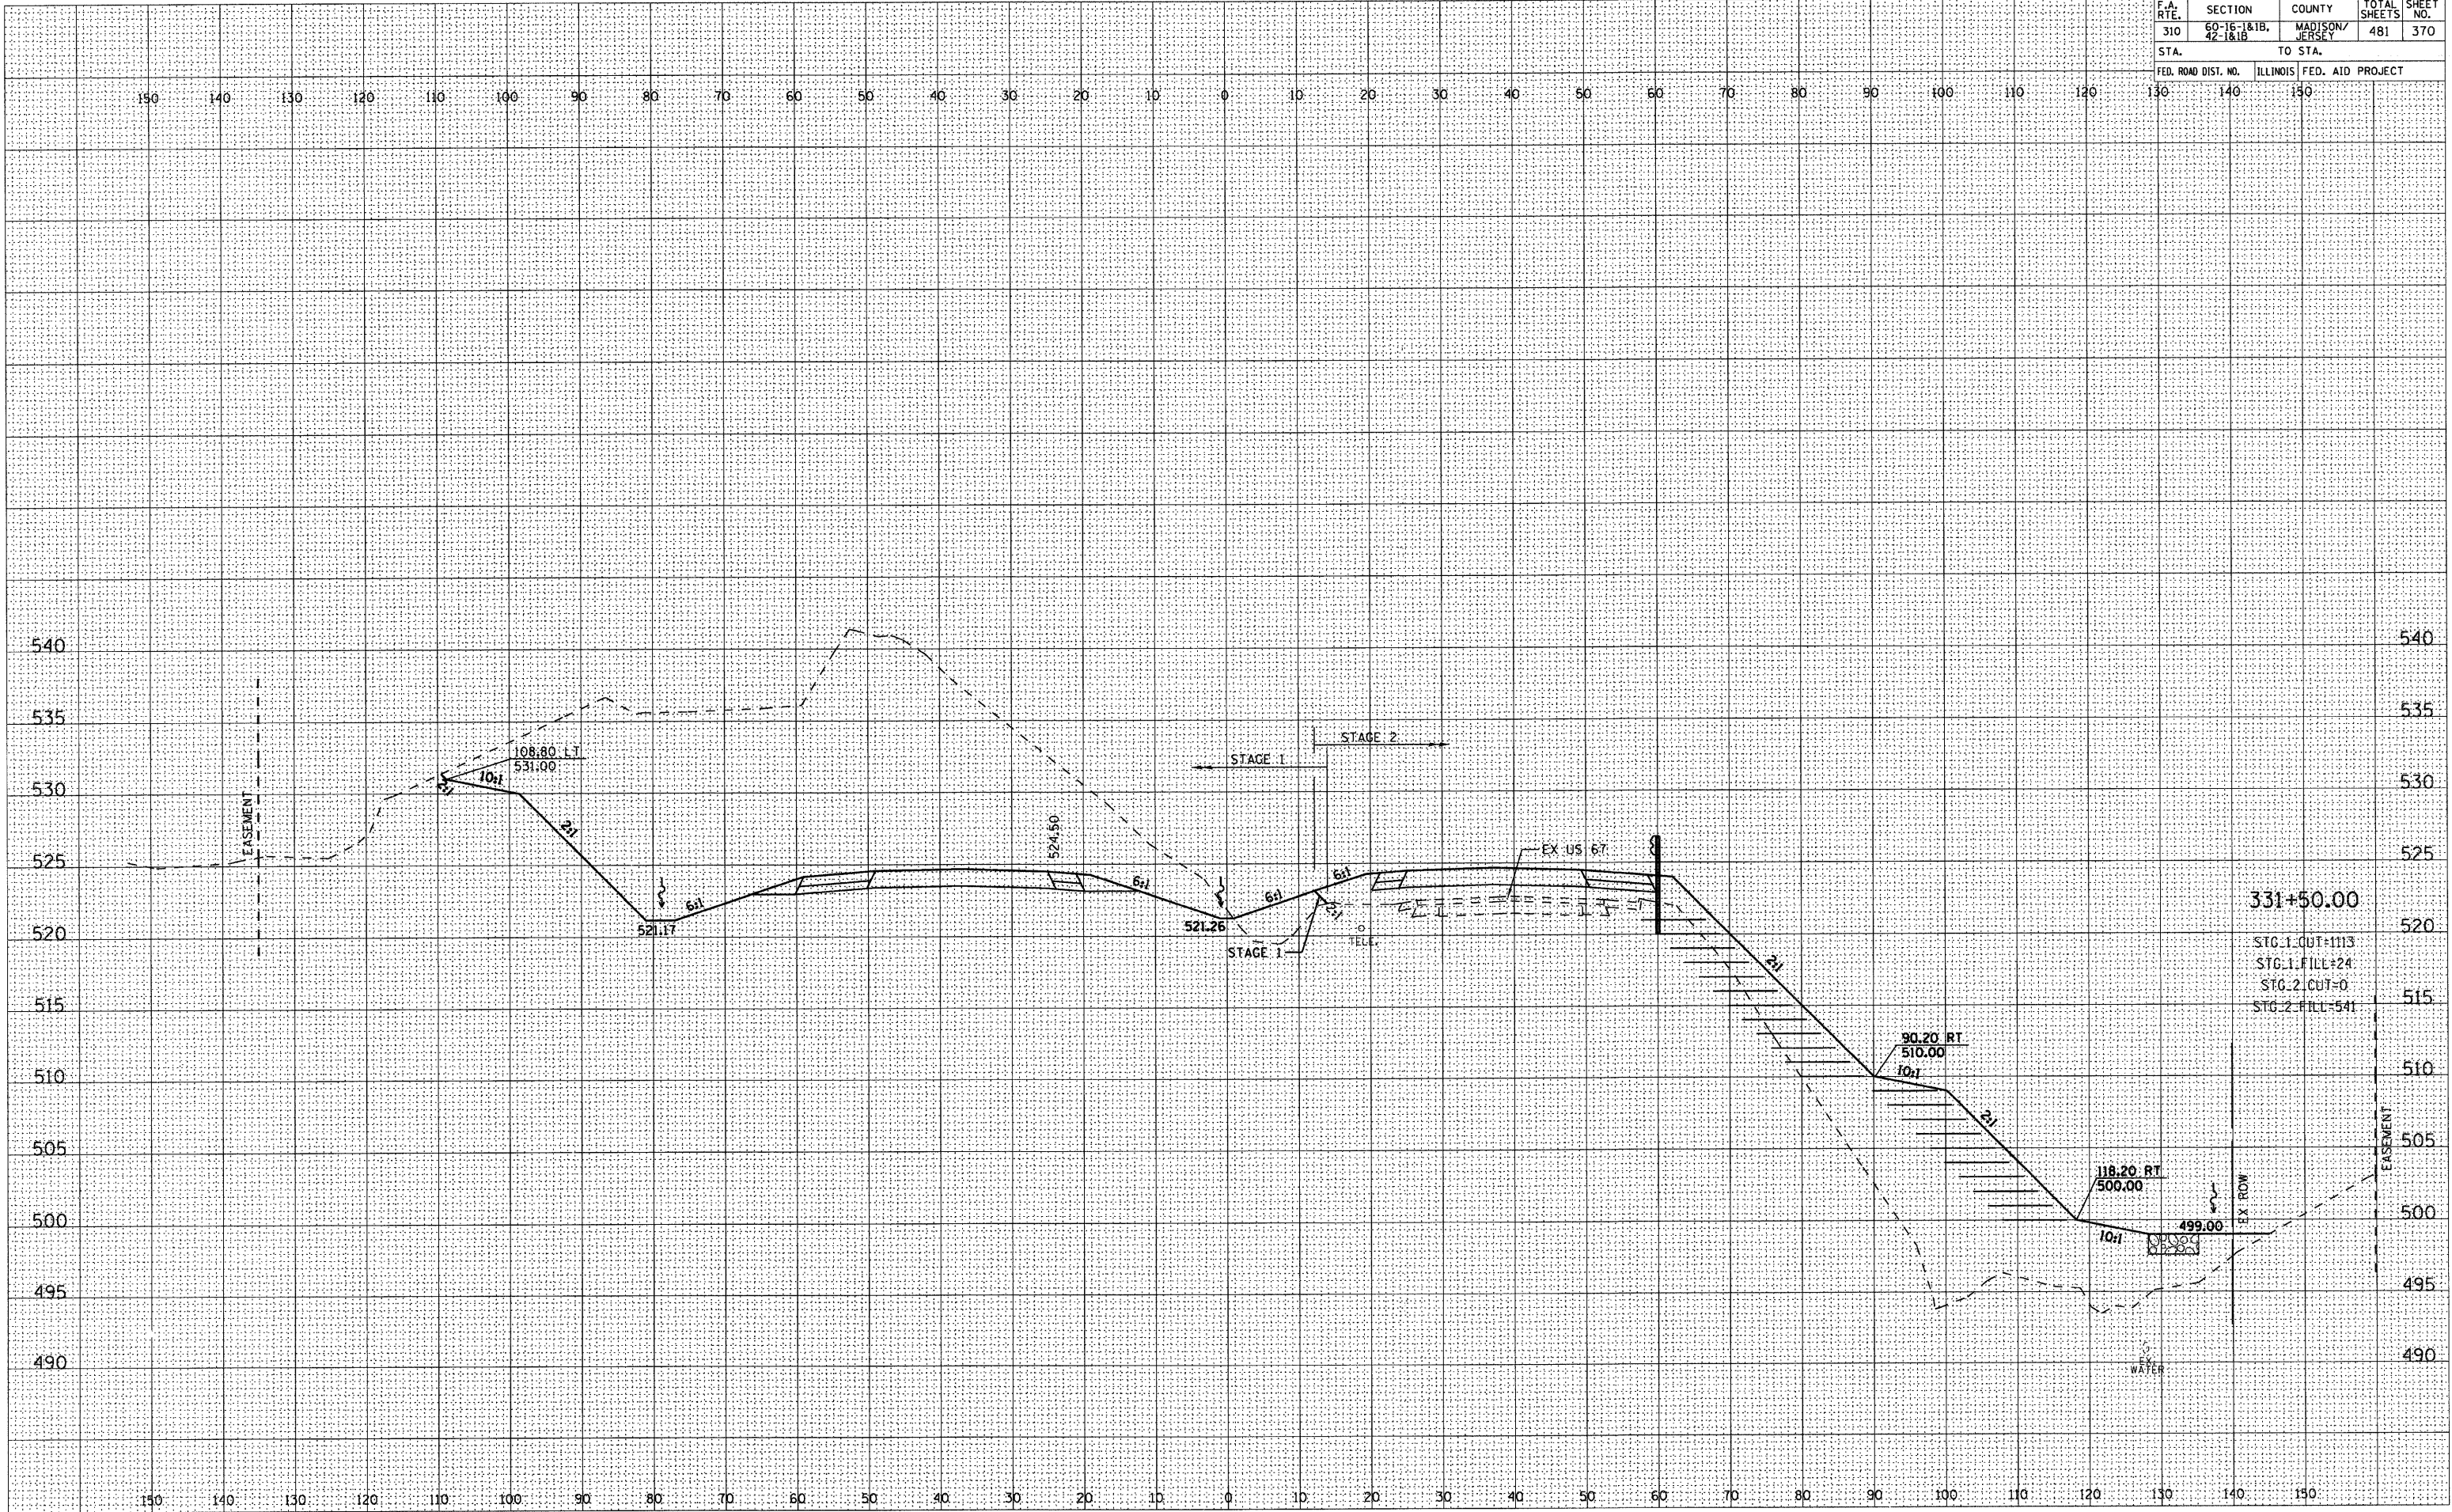

331+50.00  
 STG. 1 CUT=1113  
 STG. 1 FILL=24  
 STG. 2 CUT=0  
 STG. 2 FILL=541