


F.A. RTE.	SECTION	COUNTY	TOTAL SHEETS	SHEET NO.	
310	60-16-1&1B, 42-1&1B	MADISON AND JERSEY	481	388	
STA.	TO STA.		FED. ROAD DIST. NO.	ILLINOIS	FED. AID PROJECT

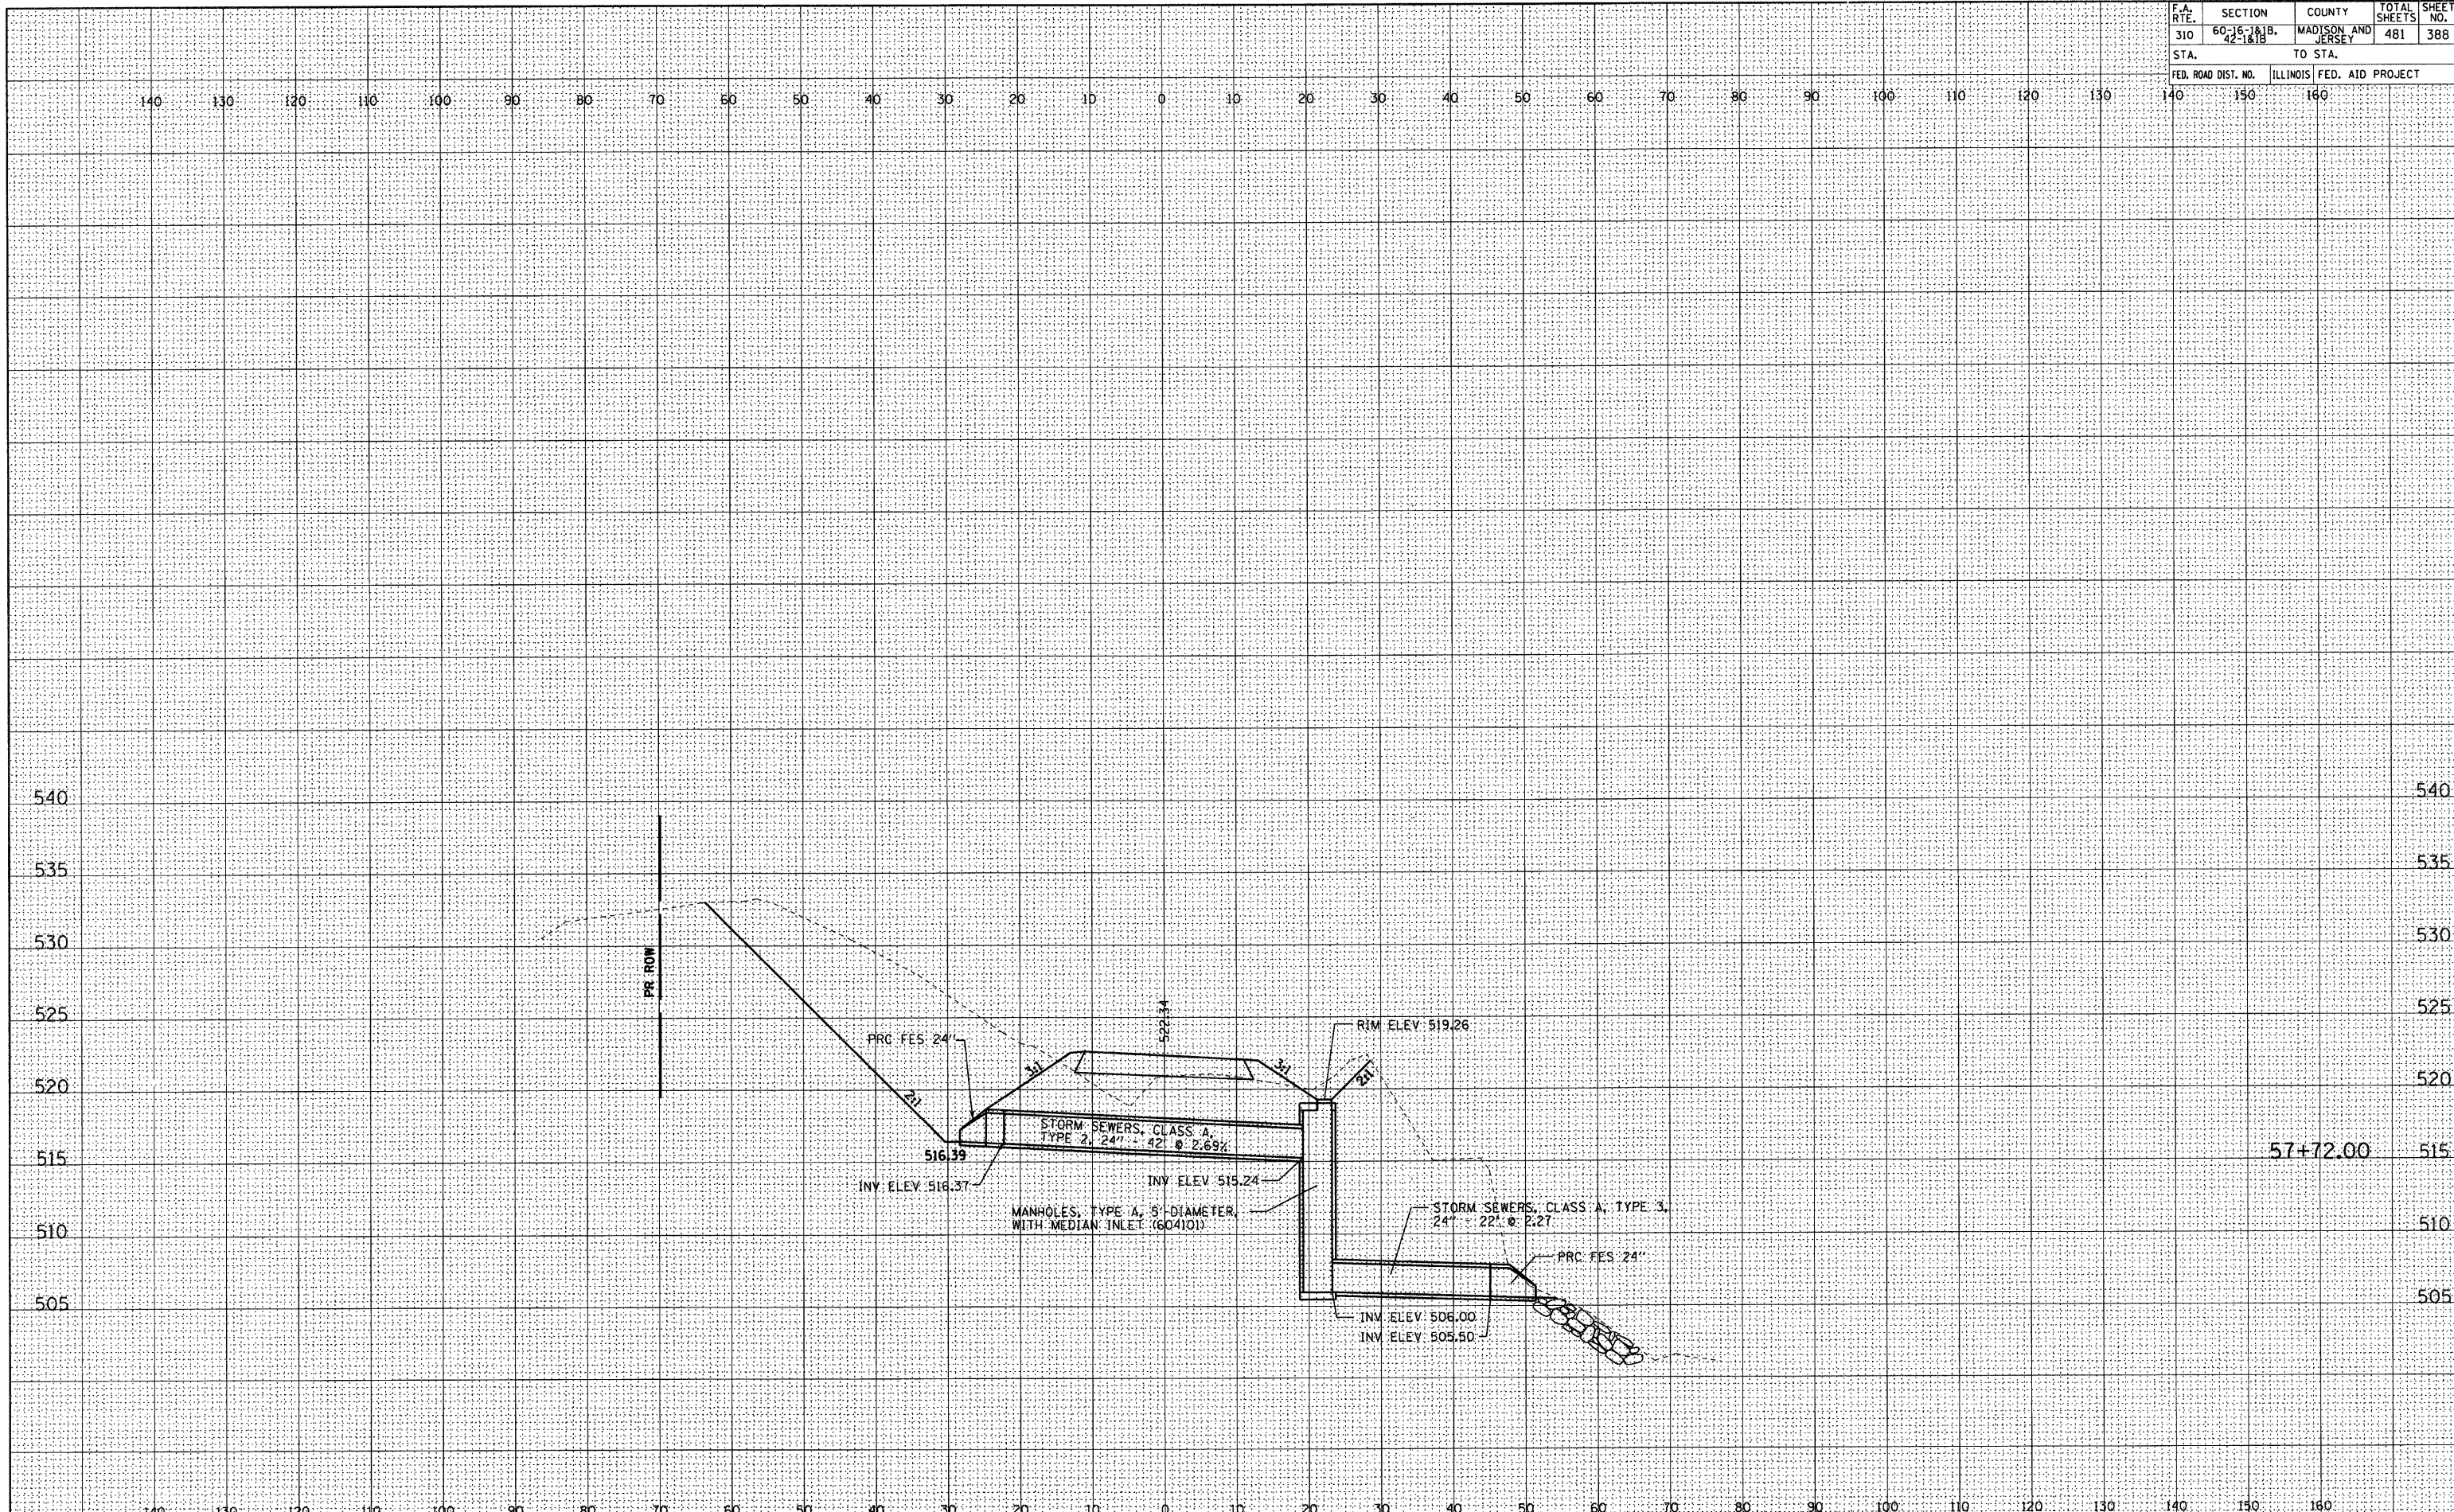

BY	DATE
FINAL SURVEY	SURVEYED
NOTE BOOK	PLOTTED
	TEMPLATE
	AREAS
	CHECKED
NO.	

BY	DATE
ORIGINAL SURVEY	SURVEYED
NOTE BOOK	PLOTTED
	TEMPLATE
	AREAS
	CHECKED
NO.	