


F.A. RTE.	SECTION	COUNTY	TOTAL SHEETS	SHEET NO.
310	60-16-181B, 42-181B	MADISON AND JERSEY	481	467
STA.	TO STA.			
FED. ROAD DIST. NO.	ILLINOIS	FED. AID PROJECT		

DATE	BY
NO.	NO.
AREAS CHECKED	AREAS CHECKED
AREAS	AREAS
TEMPLATE	TEMPLATE
NOTE BOOK	NOTE BOOK
SURVEY	SURVEY
FINAL	FINAL

DATE	BY
NO.	NO.
AREAS CHECKED	AREAS CHECKED
AREAS	AREAS
TEMPLATE	TEMPLATE
NOTE BOOK	NOTE BOOK
SURVEY	SURVEY
ORIGINAL	ORIGINAL

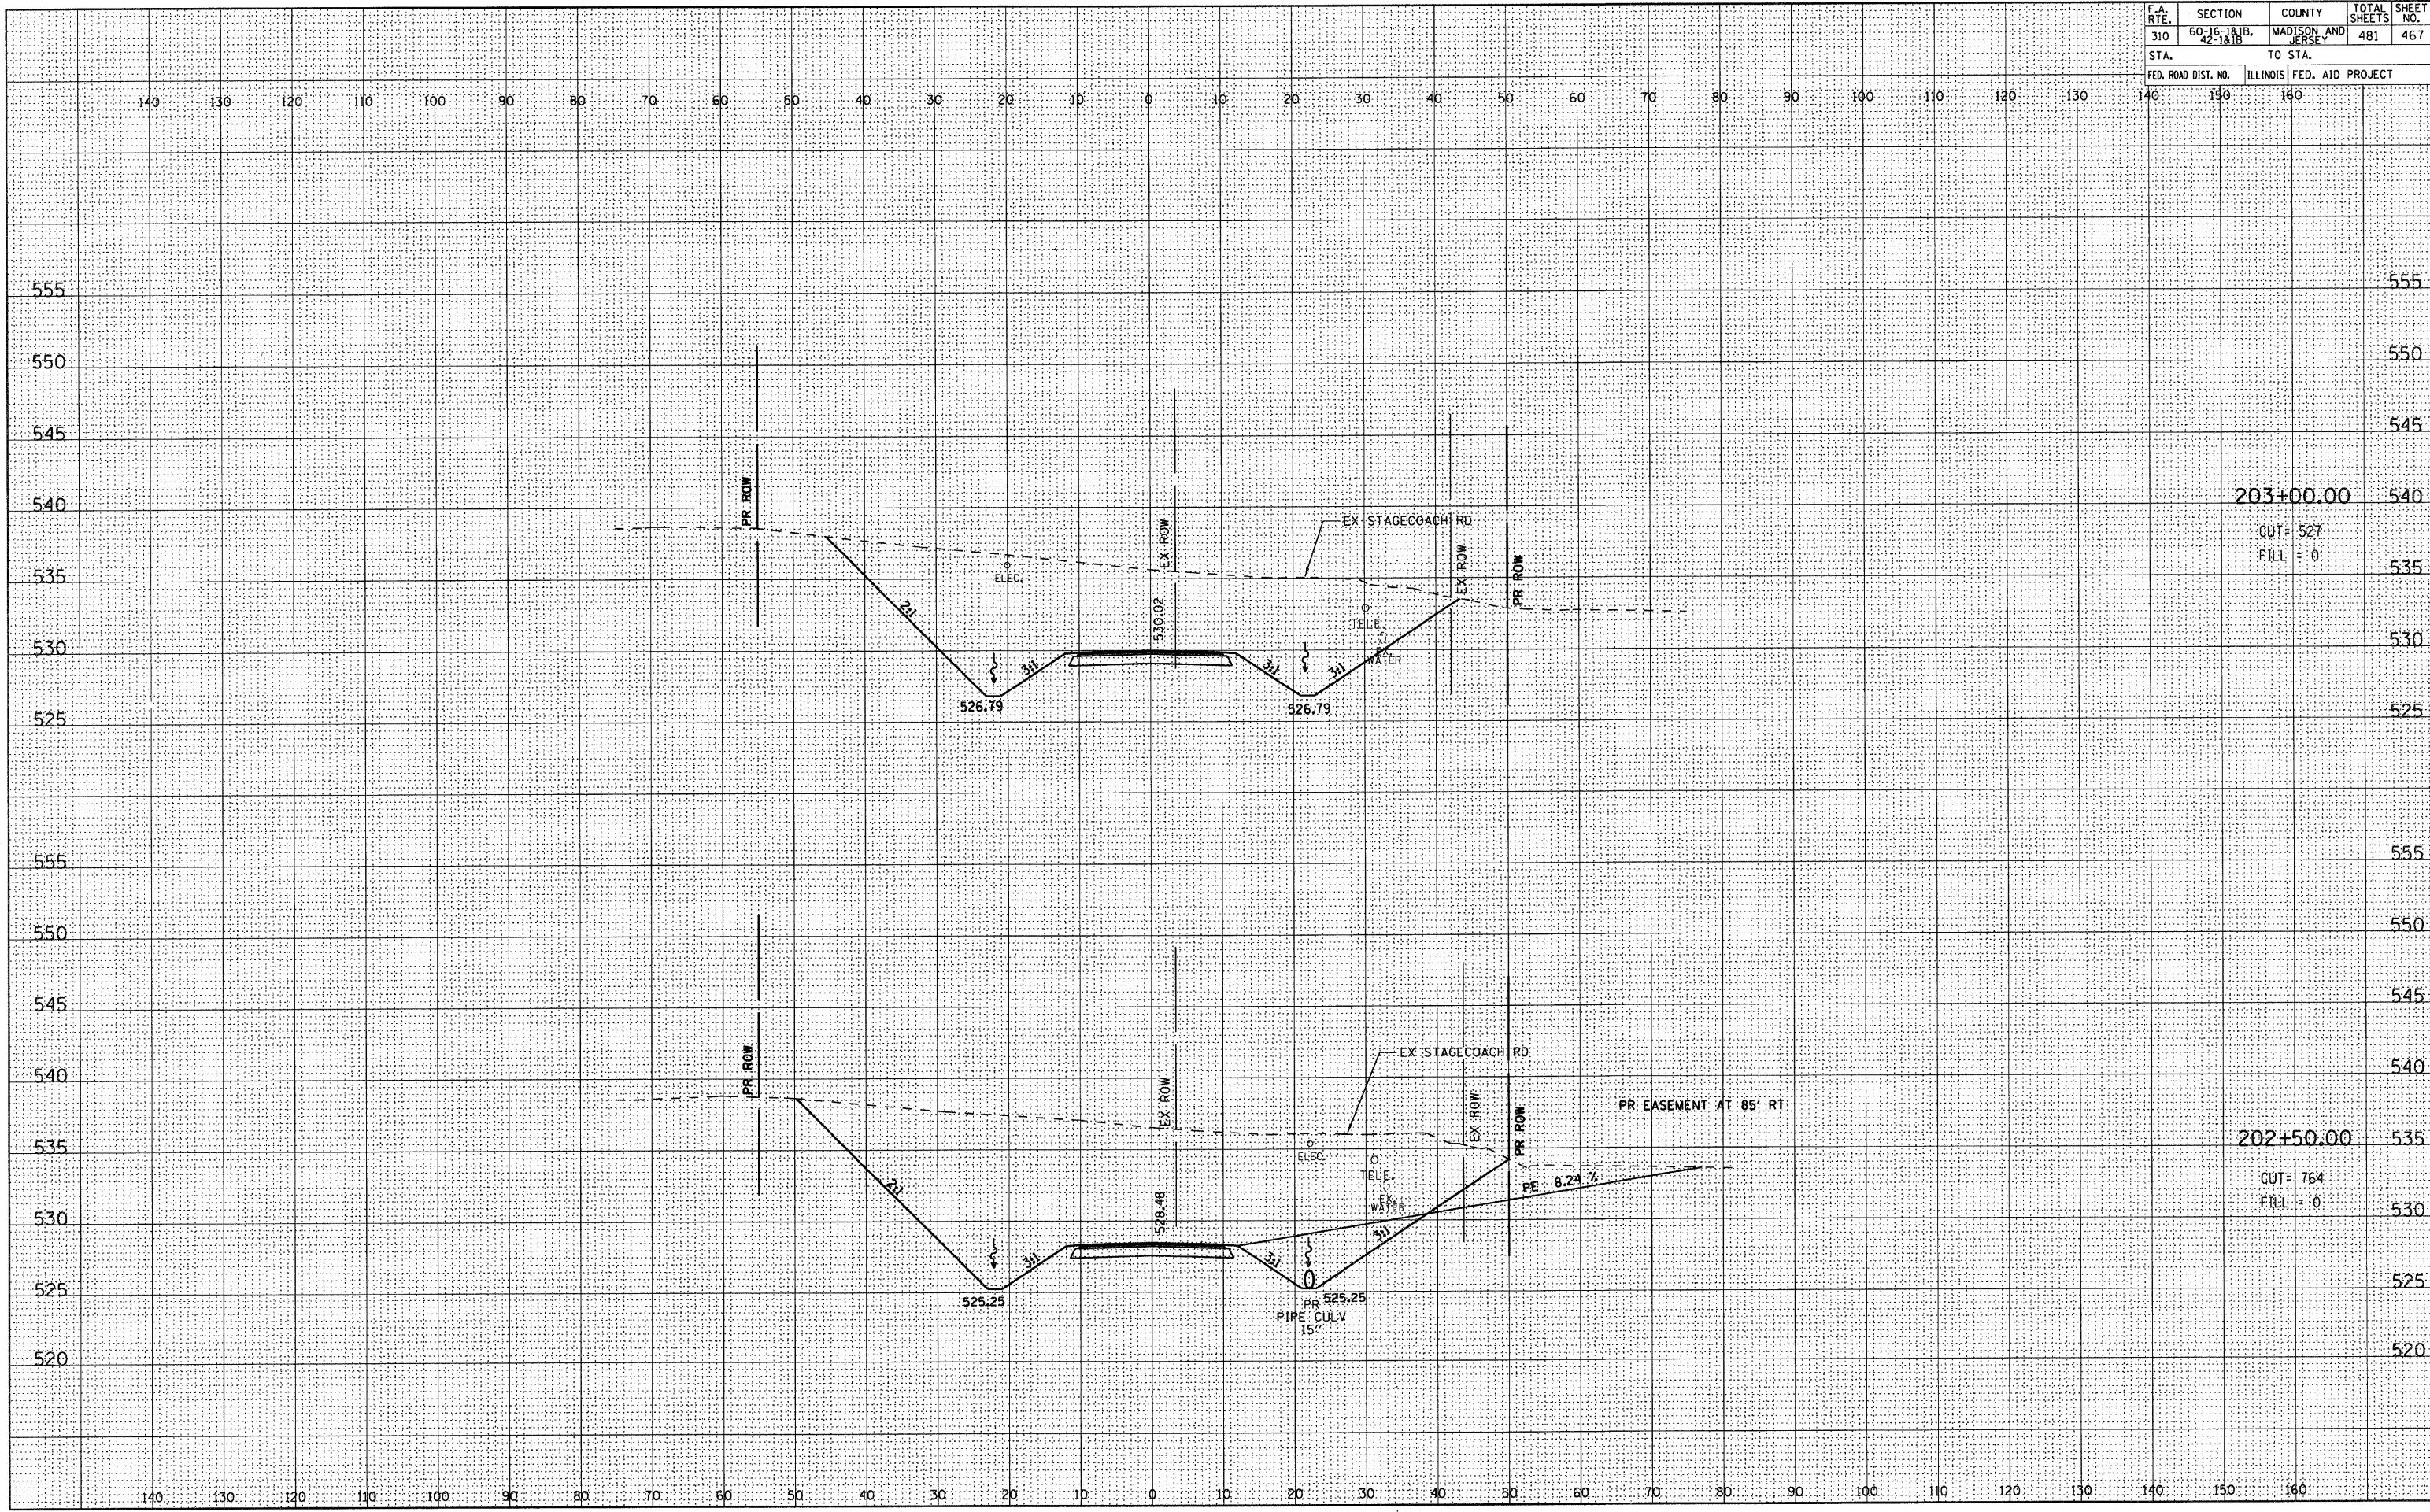

203+00.00

CUT = 527  
FILL = 0

202+50.00

CUT = 764  
FILL = 0