



MATCHLINE
STA. 13+50*

MATCHLINE STA. 109+00*

MATCHLINE
STA. 23+25*

MATCHLINE STA. 122+50

*SEE SHT.5/10

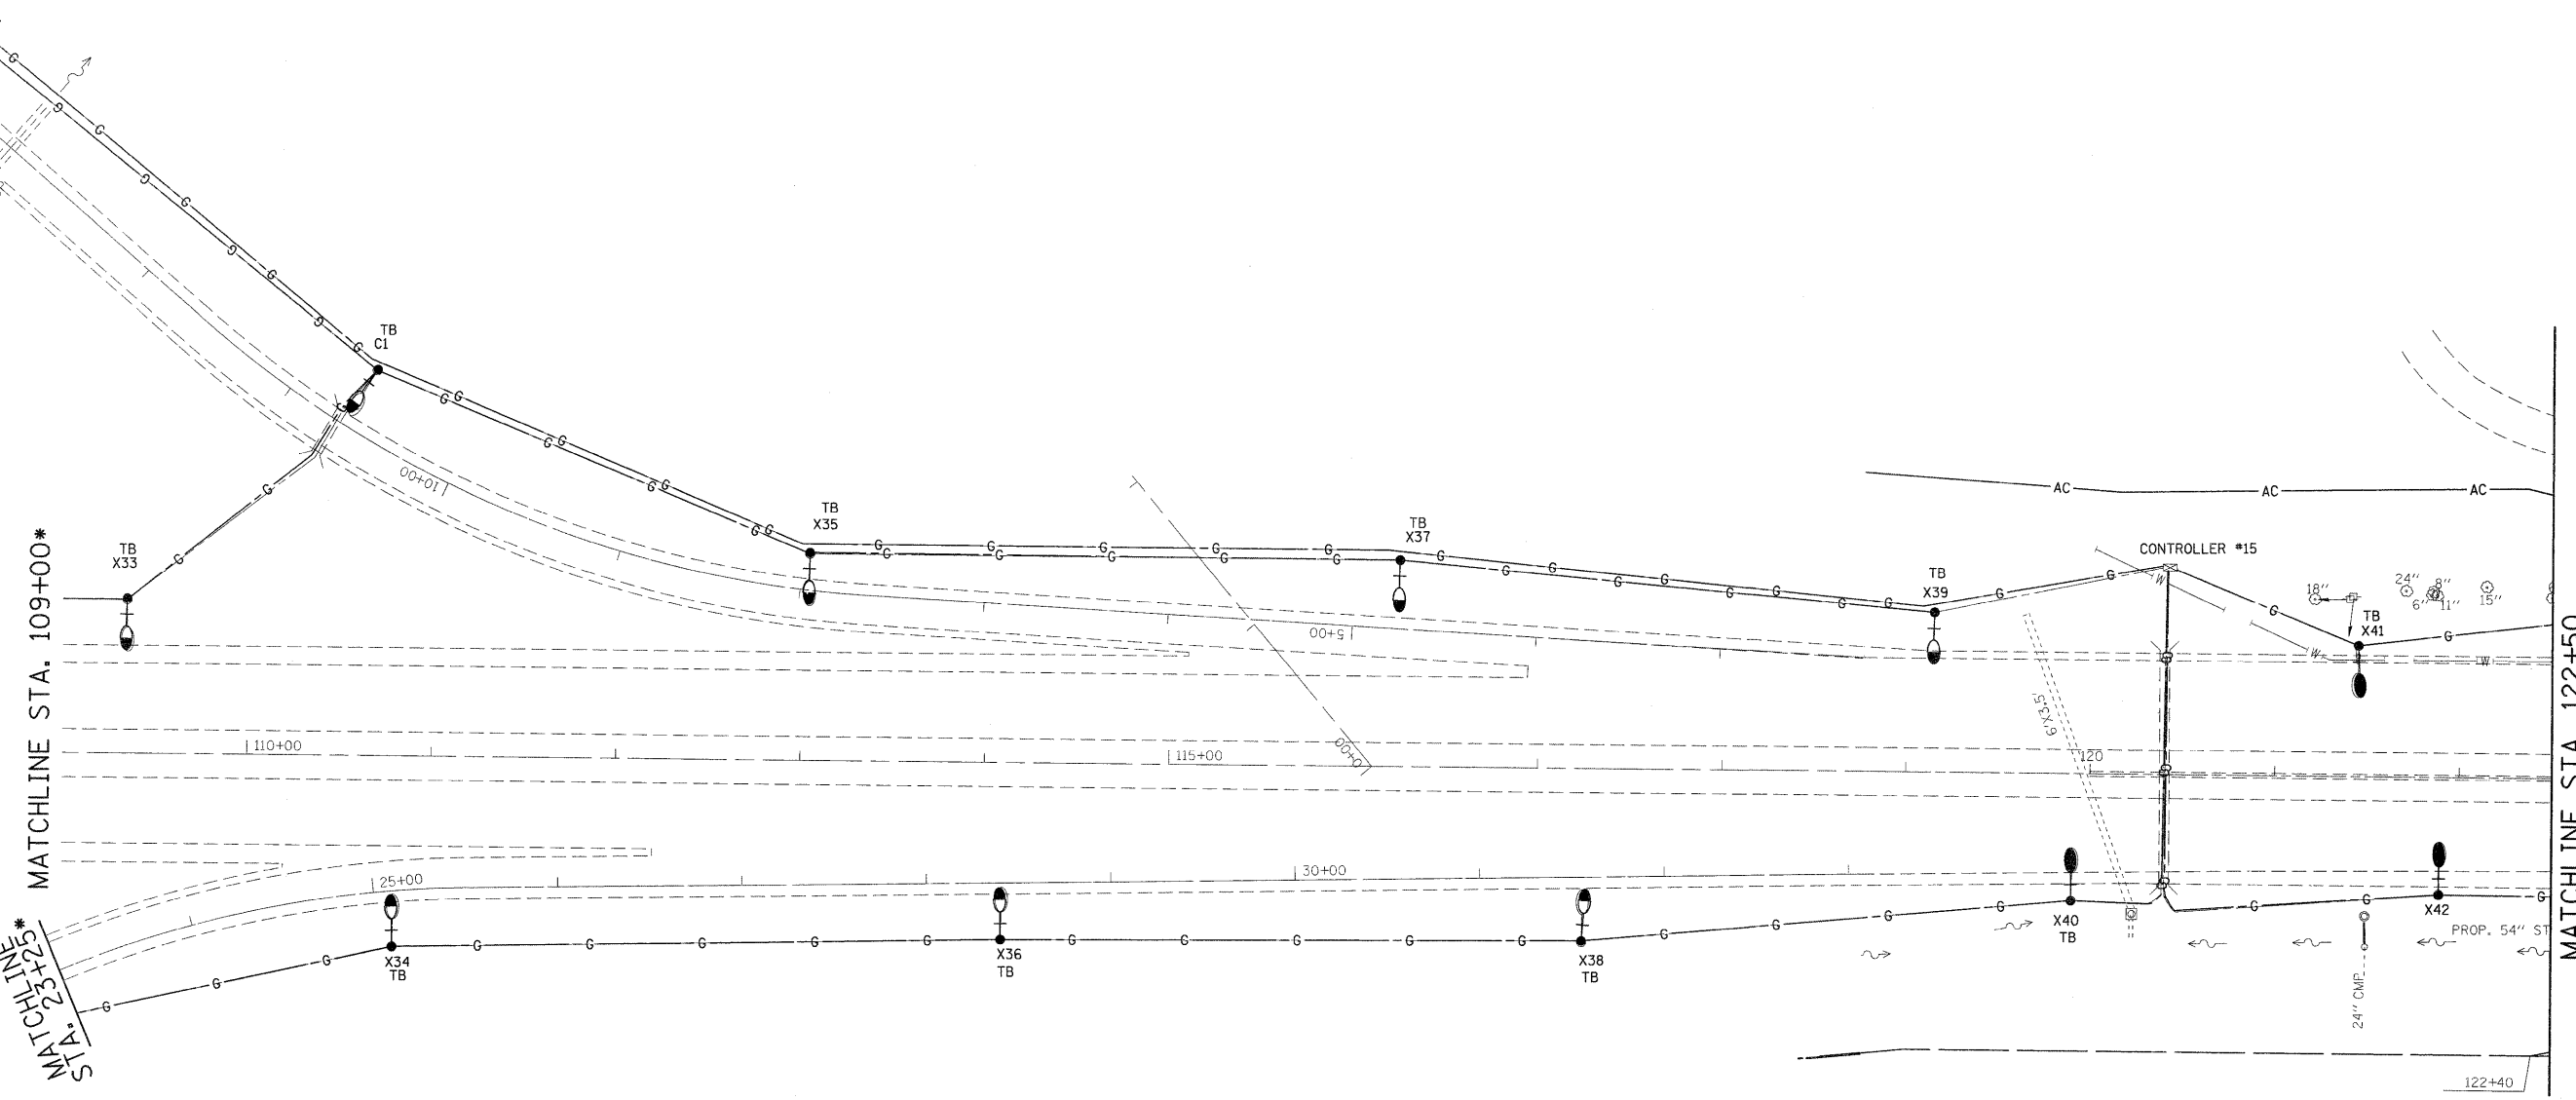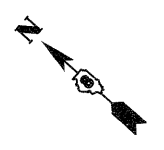

FILE NAME =	USER NAME = prestonme	DESIGNED -	REVISED -
c:\pw_work\p\dot\prestonme\dms65337\0878cb9-sh+1ght.dgn		---	---
PLOT SCALE = 50.0000' / IN.	CHECKED -	REVISED -	REVISED -
PLOT DATE = 6/8/2010	DATE -	---	---

**STATE OF ILLINOIS
DEPARTMENT OF TRANSPORTATION**

CONTROLLERS #13 - #15 SHTS. 6 OF 10

SCALE: _____ SHEET NO. ___ OF ___ SHEETS STA. _____ TO STA. _____

F.A.J. RTE.	SECTION	COUNTY	TOTAL SHEETS	SHEET NO.
255	DISI_8_LIGHT_POLE_2009-1		146	77
FED. ROAD DIST. NO. ILLINOIS FED. AID PROJECT			CONTRACT NO. 7609	