
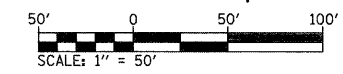


MATCHLINE STA. 261+50

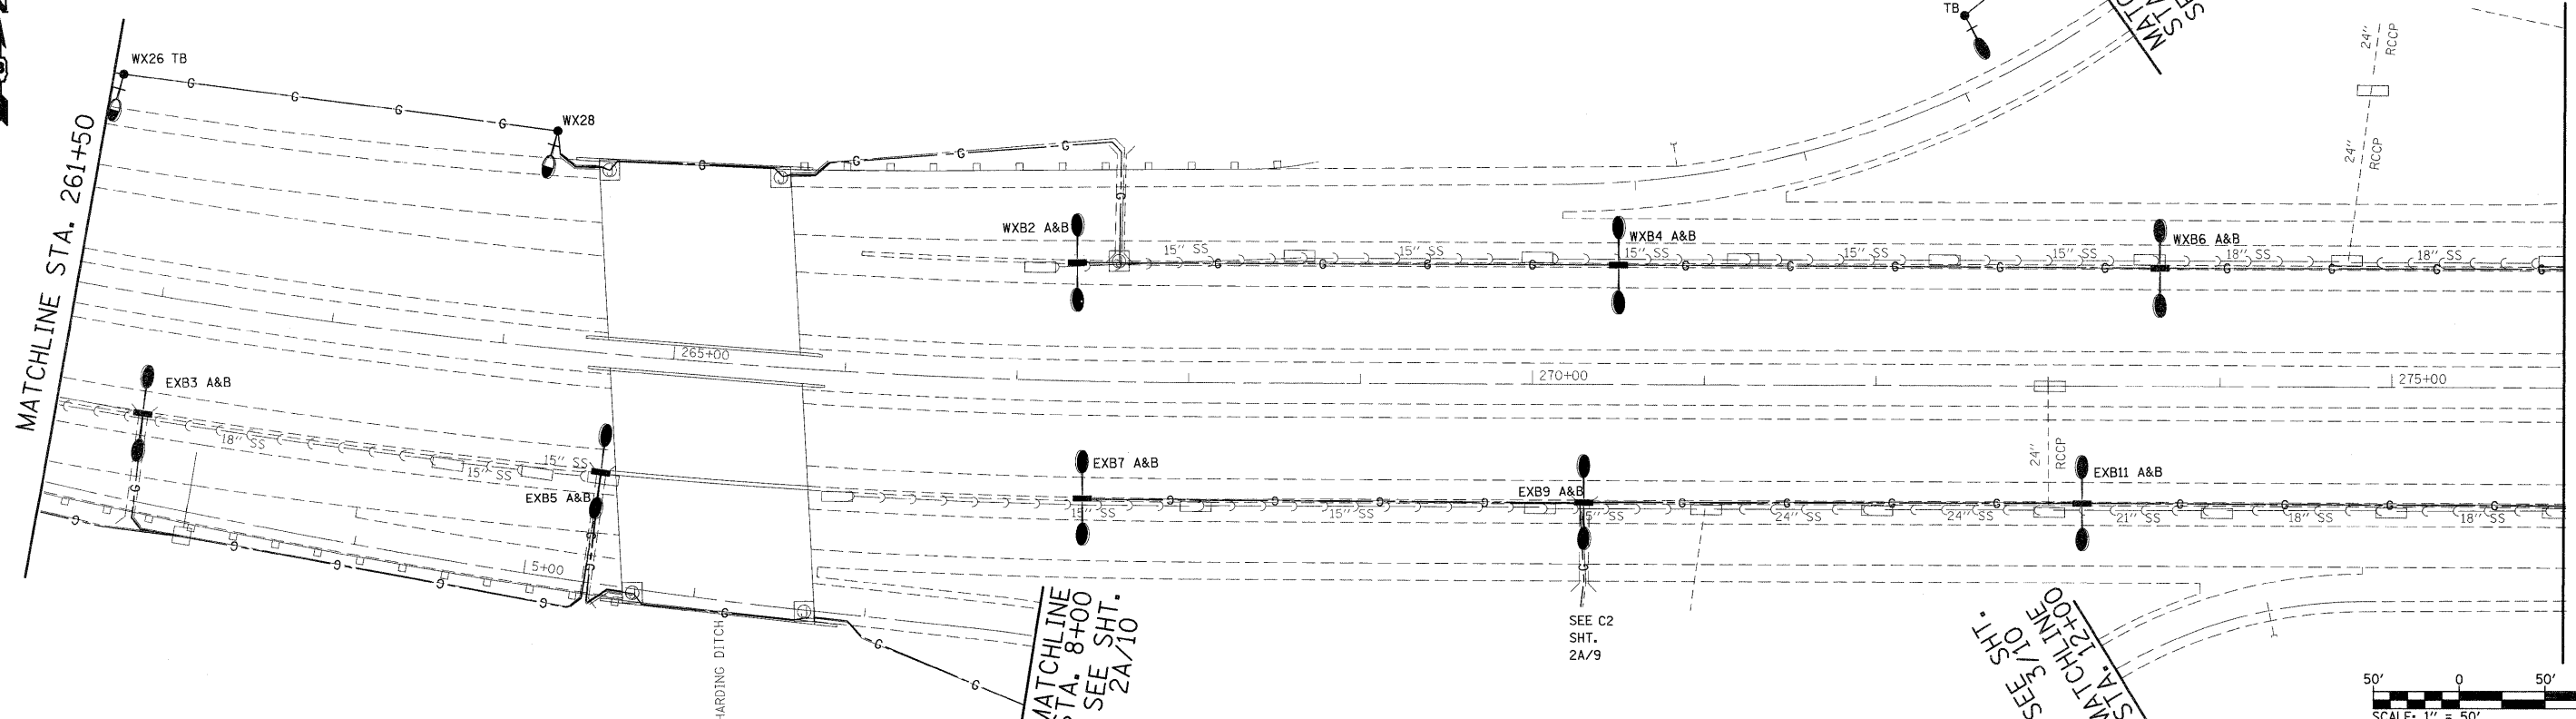

MATCHLINE STA. 276+00

FILE NAME =	USER NAME = prestonne	DESIGNED -	REVISED -
o:\pwork\puidot\prestonne\dms65337\d676e09-sh1-light.dgn		DRAWN -	REVISED -
		CHECKED -	REVISED -
		DATE -	REVISED -
	PLOT SCALE = 50.0000' / IN.		
	PLOT DATE = 6/25/2010		

**STATE OF ILLINOIS  
DEPARTMENT OF TRANSPORTATION**

**CONTROLLERS #18 & #19 SHTS. 4A & 4B OF 10**

SCALE: \_\_\_\_\_ SHEET NO. \_\_\_\_ OF \_\_\_\_ SHEETS STA. \_\_\_\_\_ TO STA. \_\_\_\_\_

F.A.I. RTE.	SECTION	COUNTY	TOTAL SHEETS	SHEET NO.
255	DIST. 8 LIGHT POLE 2009-		146	91
FED. ROAD DIST. NO. [ILLINOIS] FED. AID PROJECT			CONTRACT NO. 76C09	