


SEE SHT. 8A/12  
MATCHLINE  
STA. 162+00

SEE SHT. 8A/12  
MATCHLINE STA. 459+00

MATCHLINE  
STA. 169+50\*

\*SEE SHT. 2A/12

MATCHLINE STA. 1602+50\*

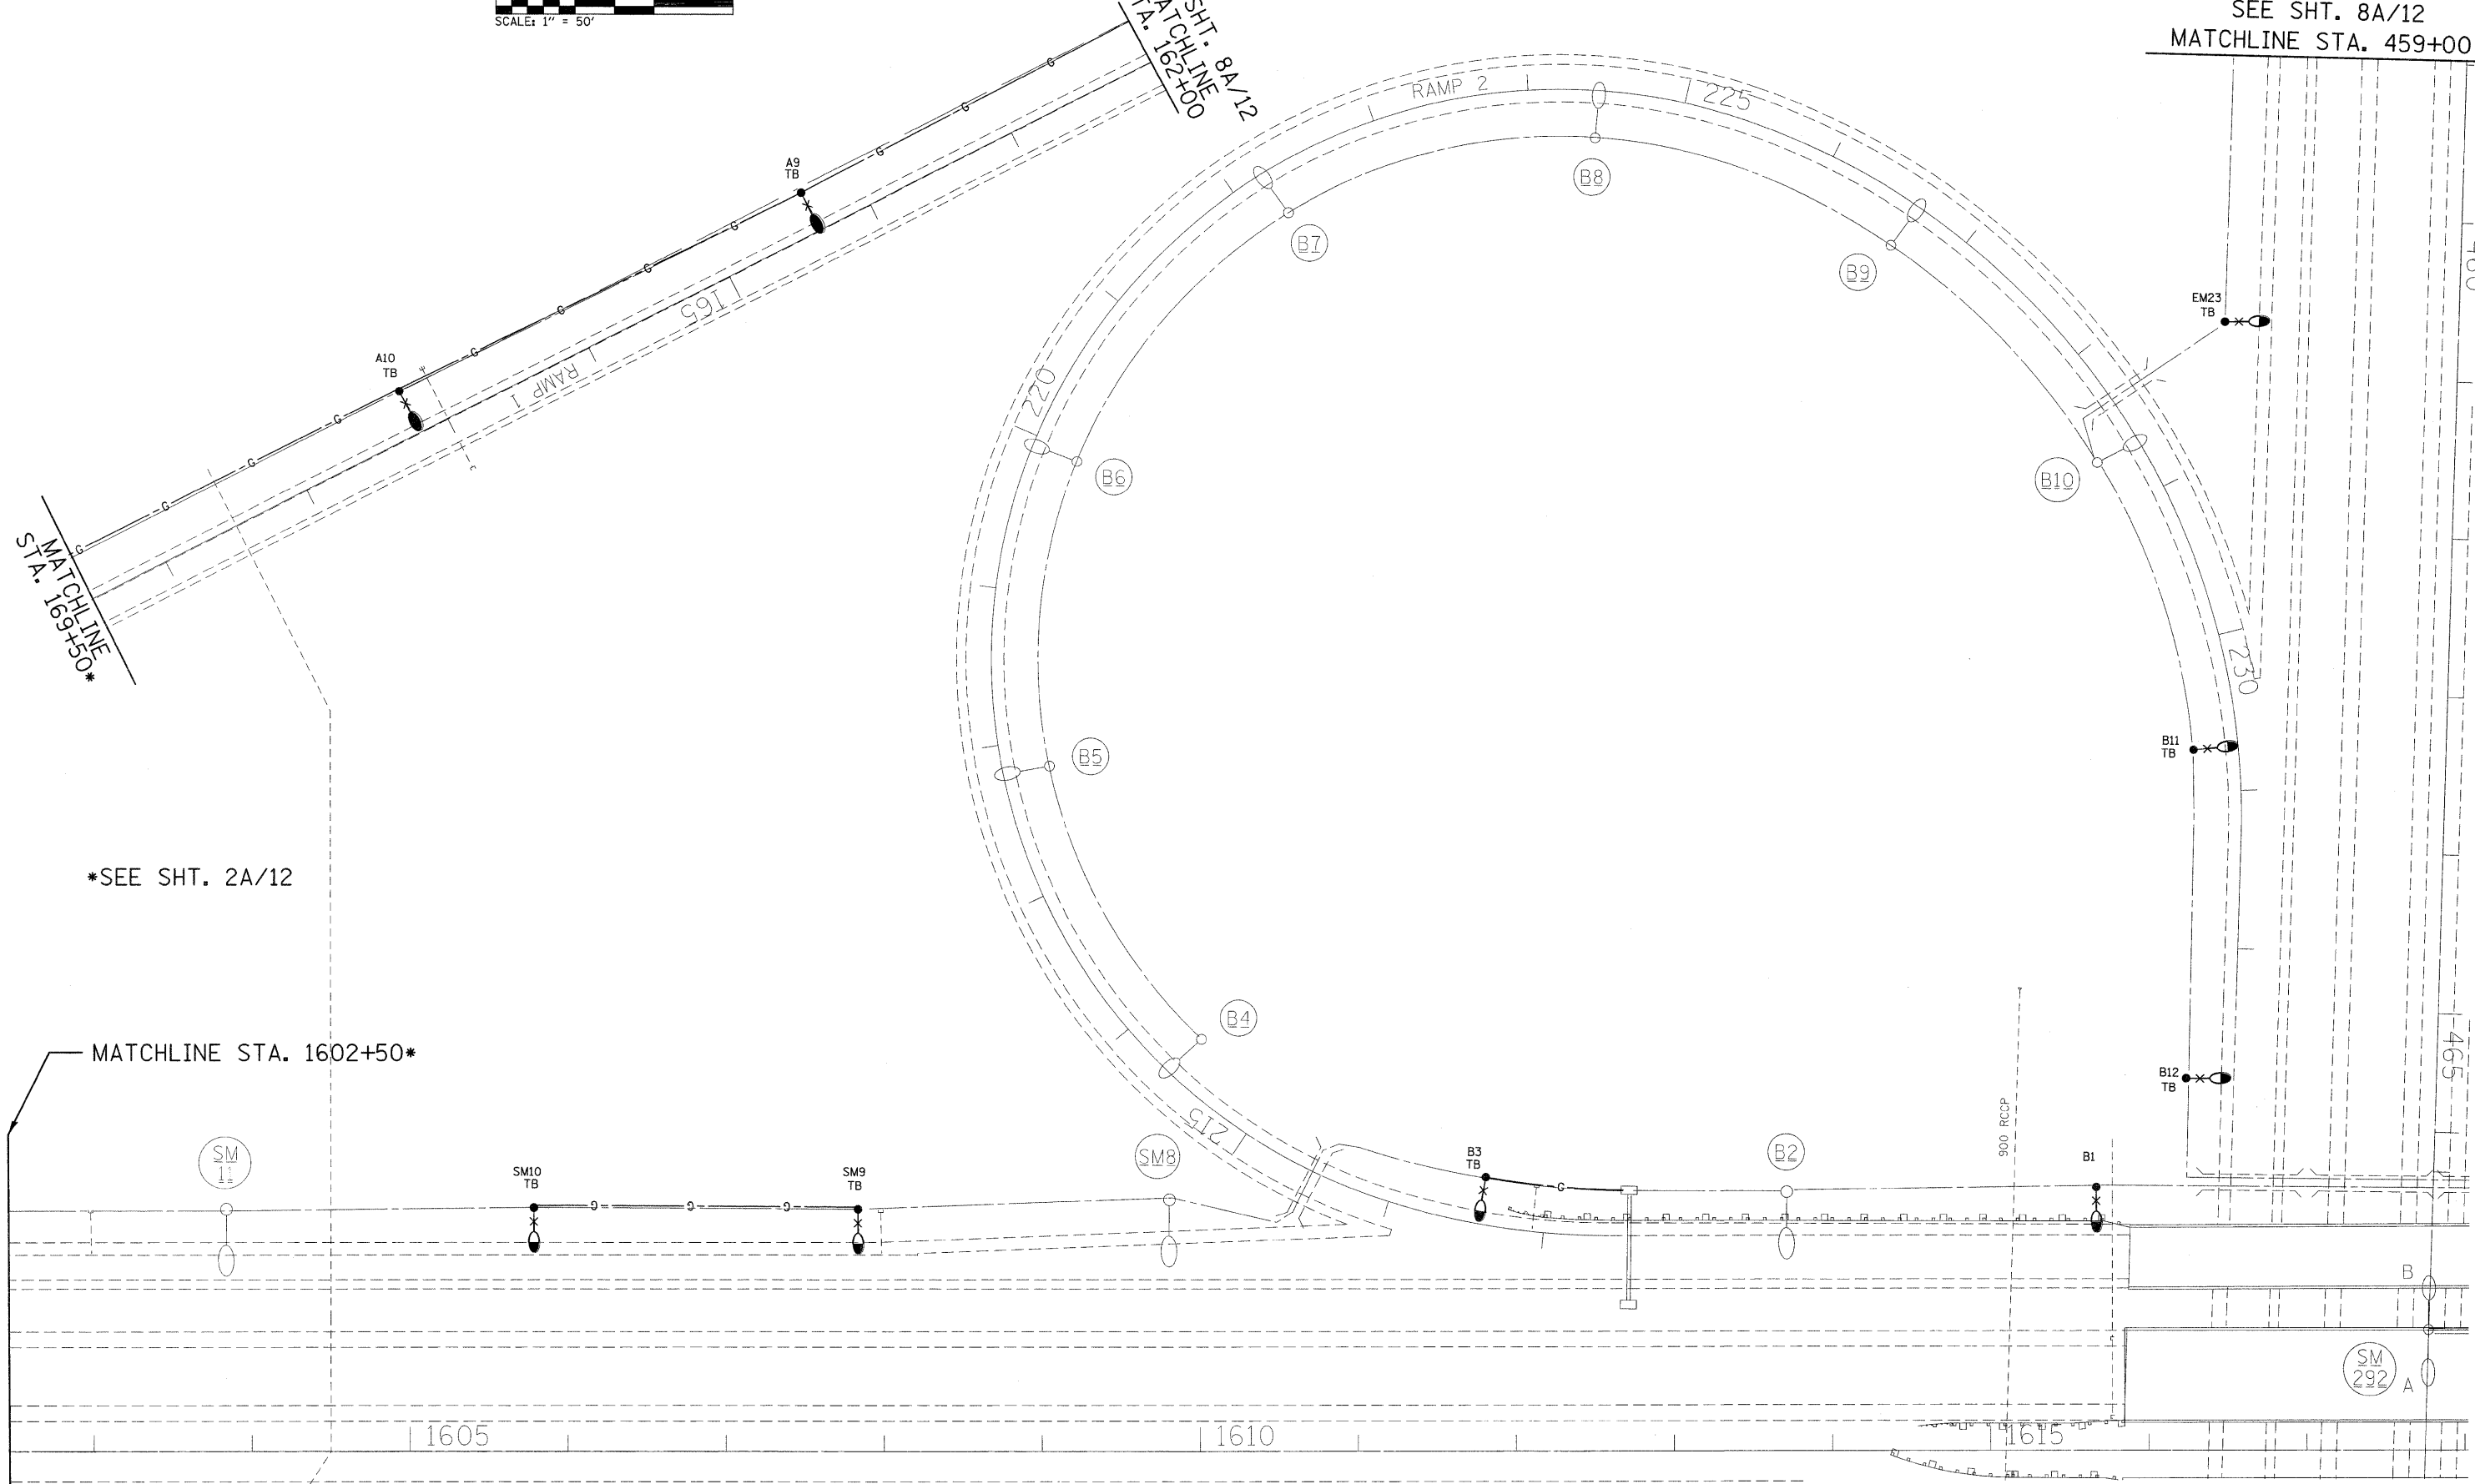

FILE NAME =  
c:\pwork\pilot\prestonme\dms65337\d876e09-sh1-light.dgn

USER NAME = prestonme  
PLOT SCALE = 50.0000' / IN.  
PLOT DATE = 6/25/2010

DESIGNED -  
DRAWN -  
CHECKED -  
DATE -

REVISED -  
REVISED -  
REVISED -  
REVISED -

**STATE OF ILLINOIS  
DEPARTMENT OF TRANSPORTATION**

**CONTROLLERS #27 & #28 SHTS. 3 OF 12**  
SCALE: SHEET NO. OF SHEETS STA. TO STA.

F.A.I. RTE.	SECTION	COUNTY	TOTAL SHEETS	SHEET NO.
255	DIST. 8 LIGHT POLE 2009-1		146	128
CONTRACT NO. 16C09				
FED. ROAD DIST. NO. [ILLINOIS] FED. AID PROJECT				