


MATCHLINE 430+00.00

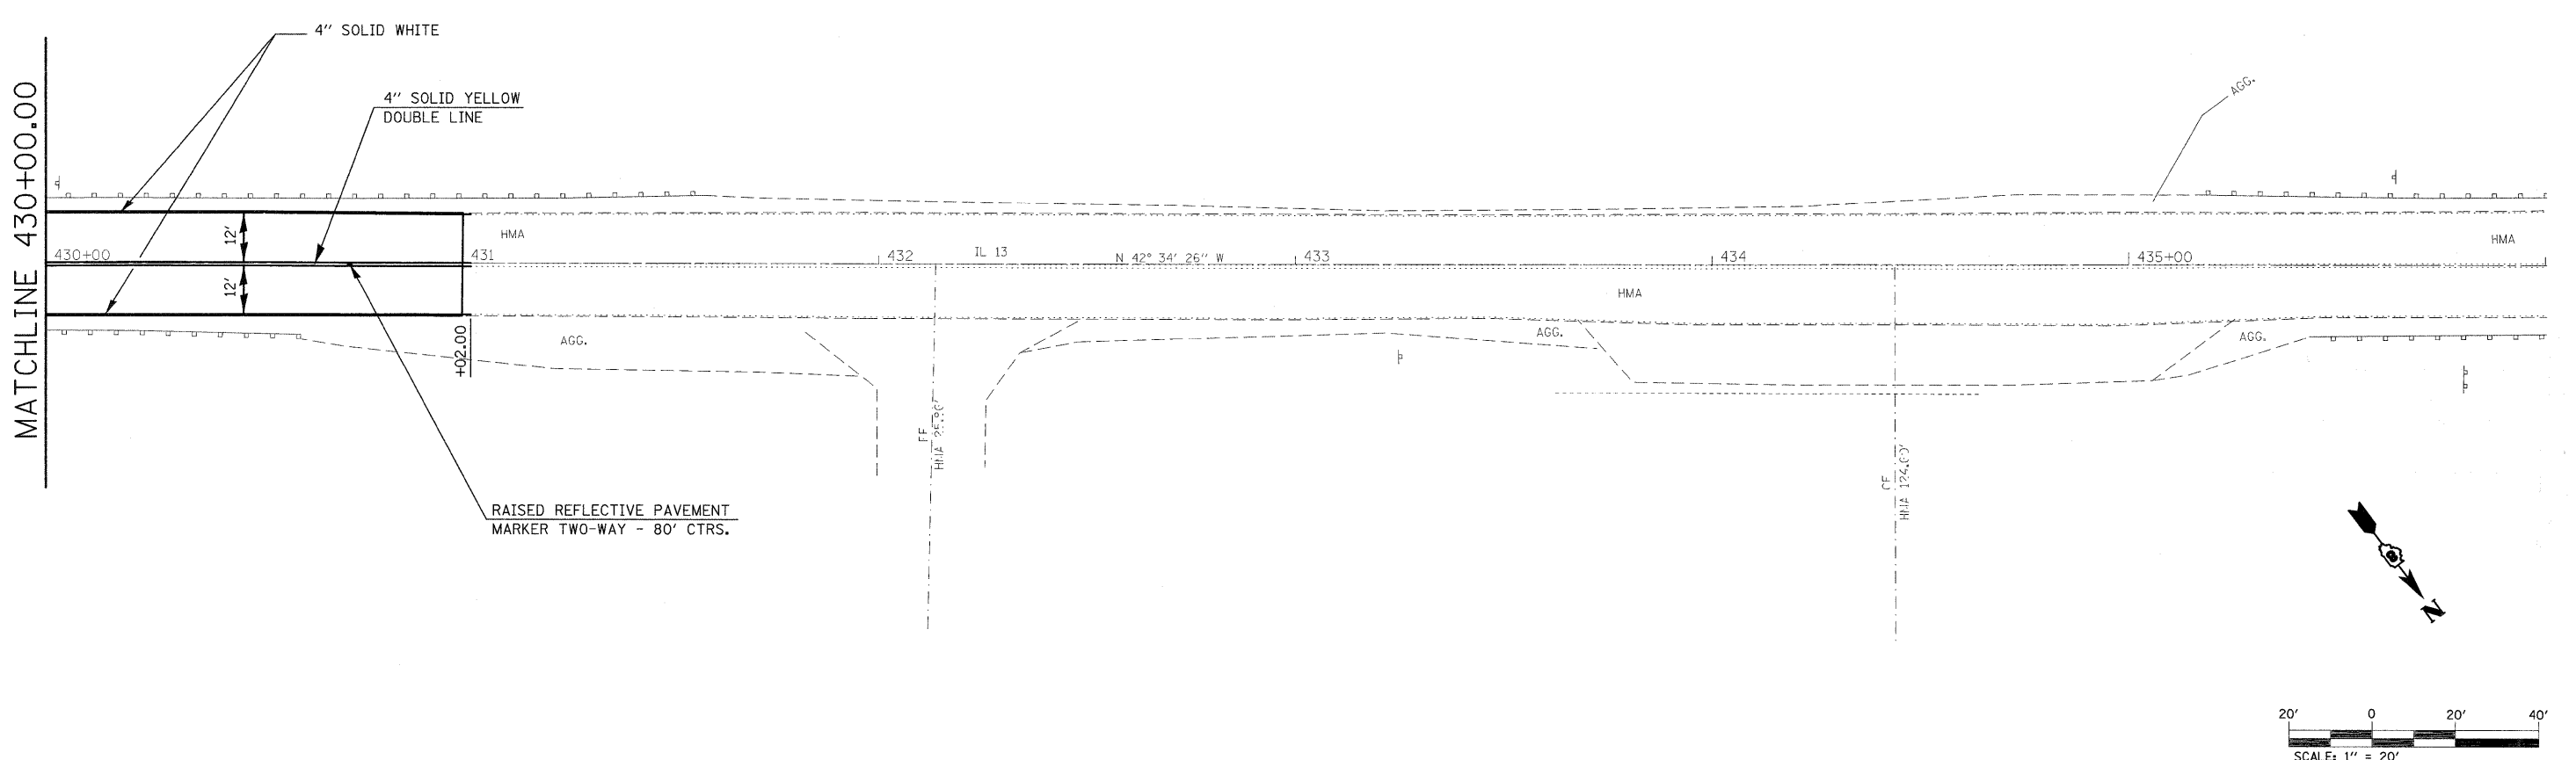

MATCHLINE 430+00.00

FILE NAME =	USER NAME = gelnh	DESIGNED -	REVISED -
er:\pw\work\VPWIDOT\GELINH\0146285\0876c8-sht\pmk.dgn		DRAWN -	REVISED -
PLOT SCALE = 20.0000' / IN.		CHECKED -	REVISED -
PLOT DATE = 3/12/2010		DATE -	REVISED -

**STATE OF ILLINOIS
DEPARTMENT OF TRANSPORTATION**

PAVEMENT MARKING DETAILS

SCALE: 1" = 20' SHEET NO. 1 OF 1 SHEETS STA. 424+00.00 TO STA. 436+00.00

F.A.P. RTE.	SECTION	COUNTY	TOTAL SHEETS	SHEET NO.
592	121-IRS-2	ST. CLAIR	13	9
CONTRACT NO. 76D18				
ILLINOIS FED. AID PROJECT				