


FINAL SURVEY	SURVEYED	BY	DATE
NOTE BOOK NO.	PLOTTED		
	AREAS		
	CHECKED		

ORIGINAL SURVEY	SURVEYED	BY	DATE
NOTE BOOK NO.	PLOTTED		
	AREAS		
	CHECKED		

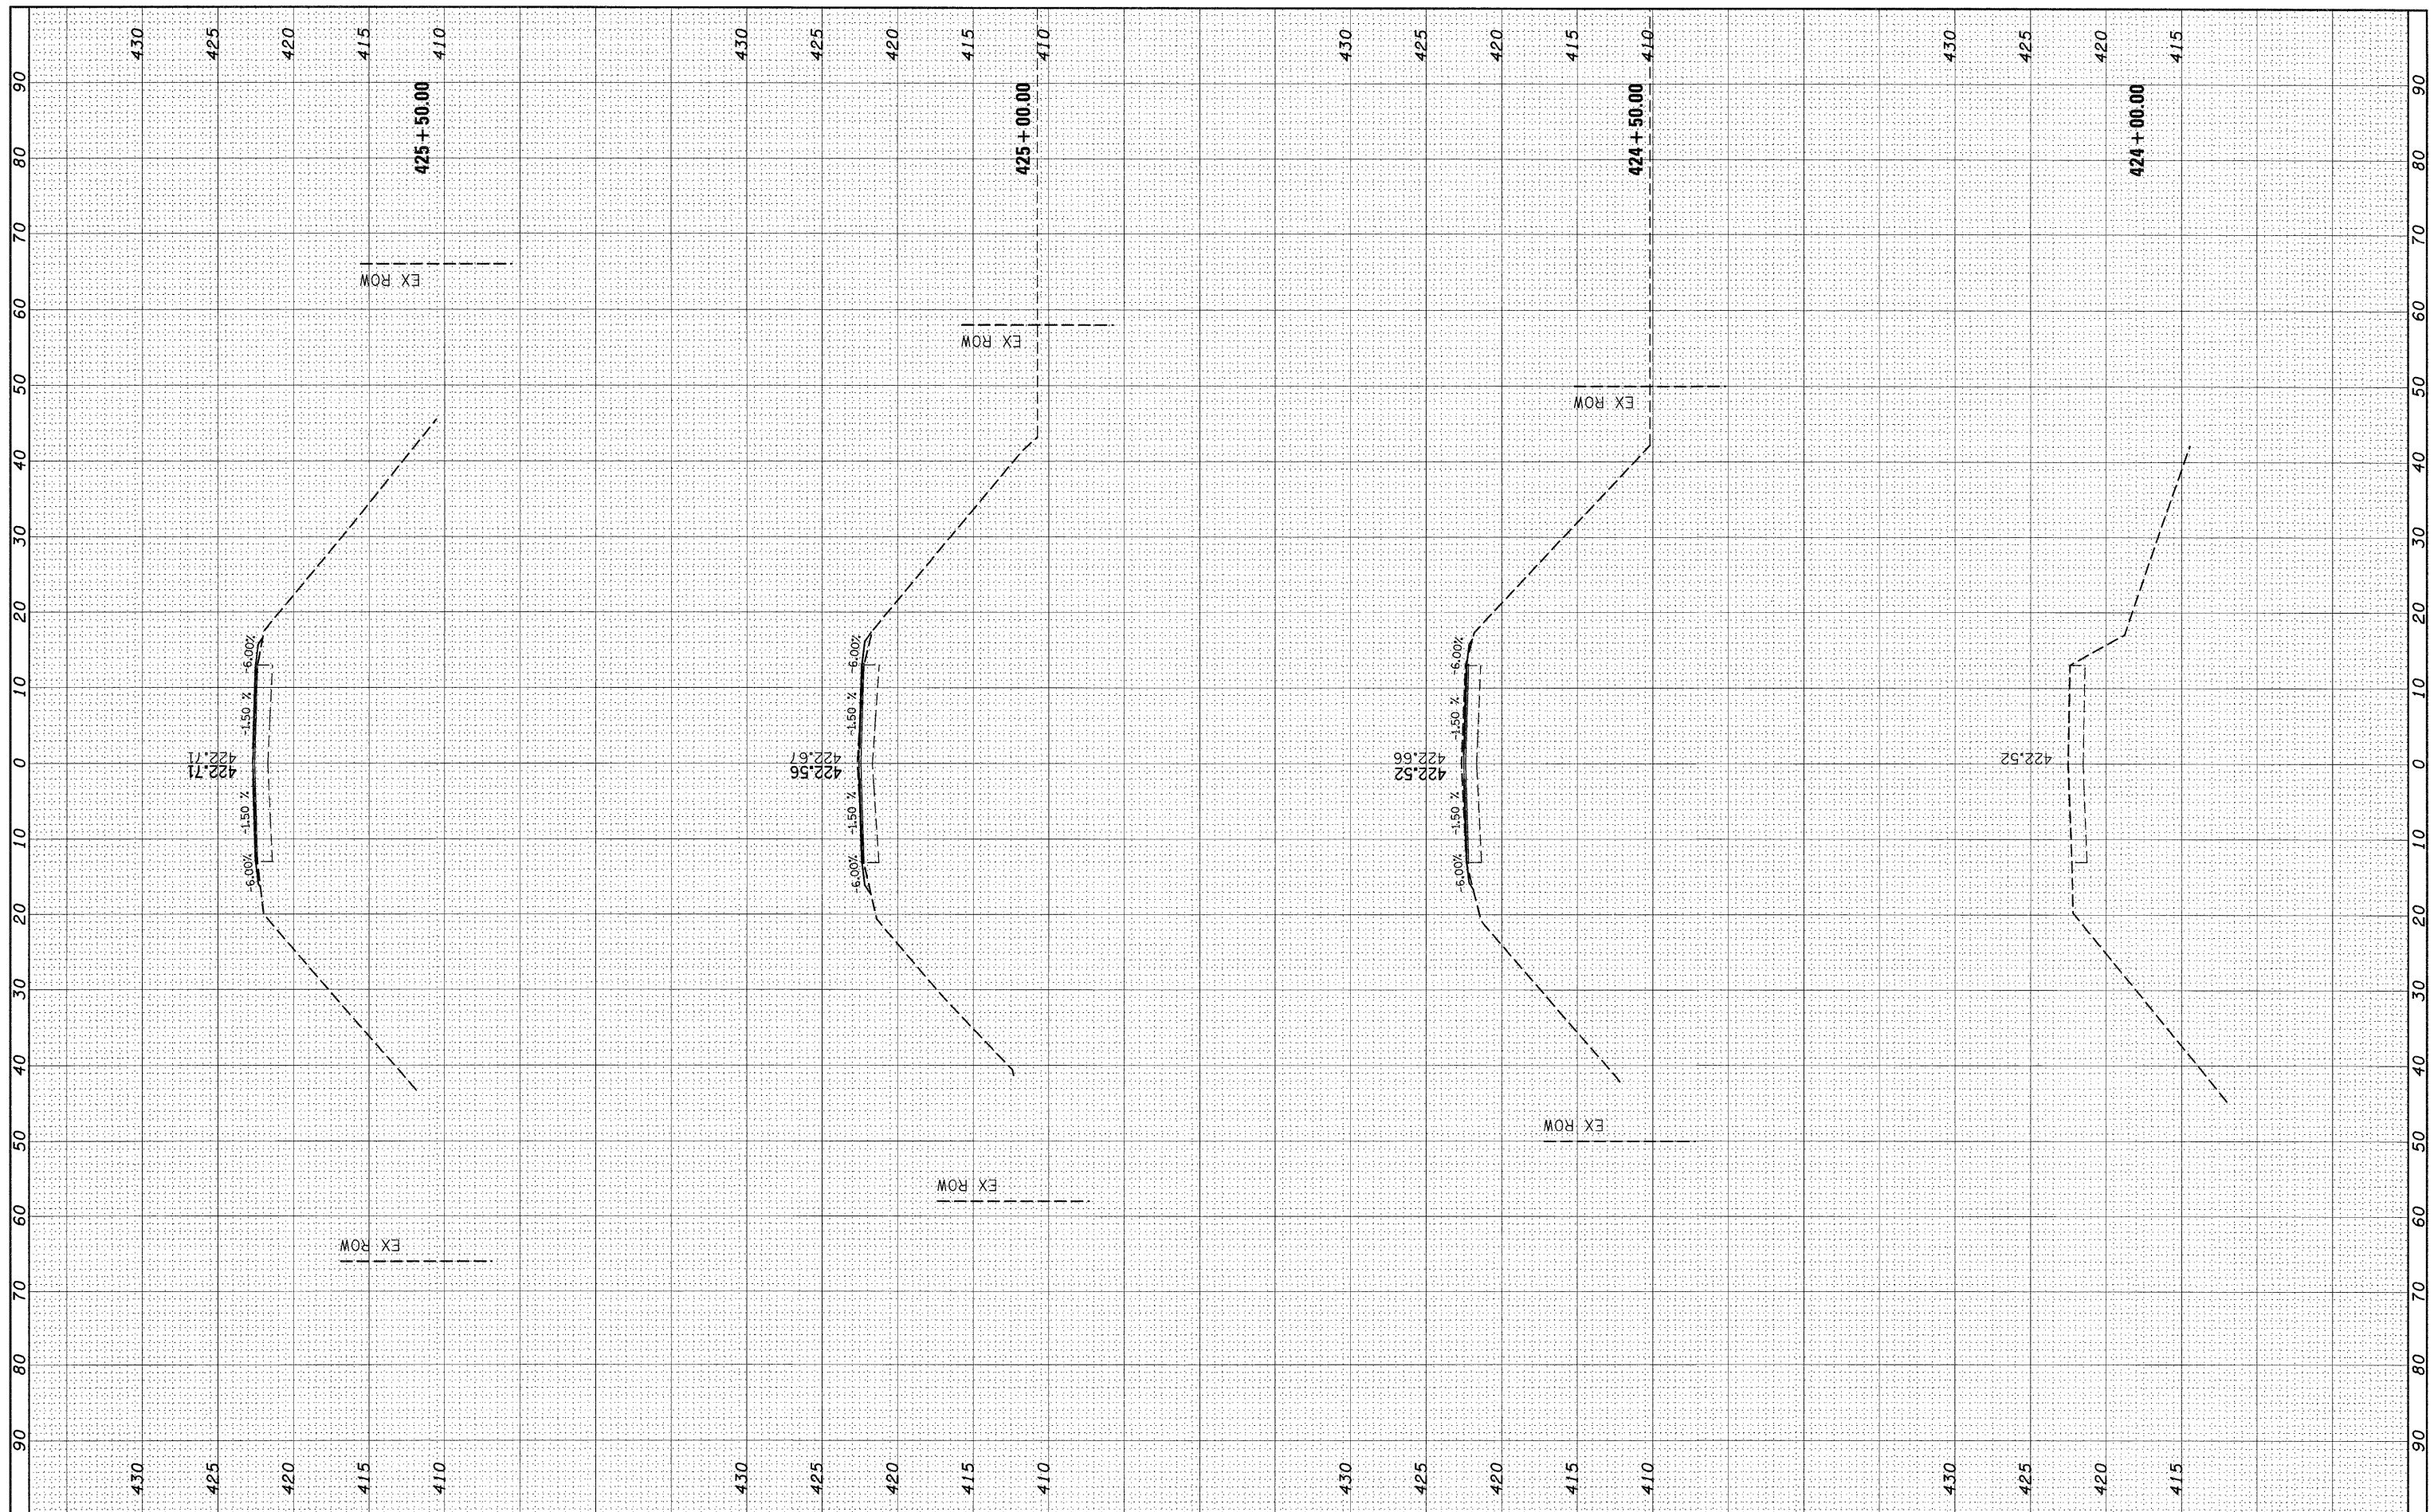

FILE NAME =	USER NAME = gelinh	DESIGNED -	REVISED -	STATE OF ILLINOIS DEPARTMENT OF TRANSPORTATION	CROSS SECTIONS	F.A.P. RTE.	SECTION	COUNTY	TOTAL SHEETS	SHEET NO.	
c:\pw_work\PW100T\GELINH\d0146285\d876d18-shr	ssht.dgn	DRAWN -	REVISED -			592	121-IRS-2	ST CLAIR	13	10	
		CHECKED -	REVISED -			CONTRACT NO. 76D18					
		DATE -	REVISED -			SCALE: _____	SHEET NO. 1 OF 4 SHEETS	STA. 424+00.00 TO STA. 425+50.00	ILLINOIS FED. AID PROJECT		