


| | | | |
|--------------|----------|----|------|
| FINAL SURVEY | SURVEYED | BY | DATE |
| NOTE BOOK | PLOTTED | | |
| NO. | AREAS | | |
| | CHECKED | | |

| | | | |
|-----------------|----------|----|------|
| ORIGINAL SURVEY | SURVEYED | BY | DATE |
| NOTE BOOK | PLOTTED | | |
| NO. | AREAS | | |
| | CHECKED | | |

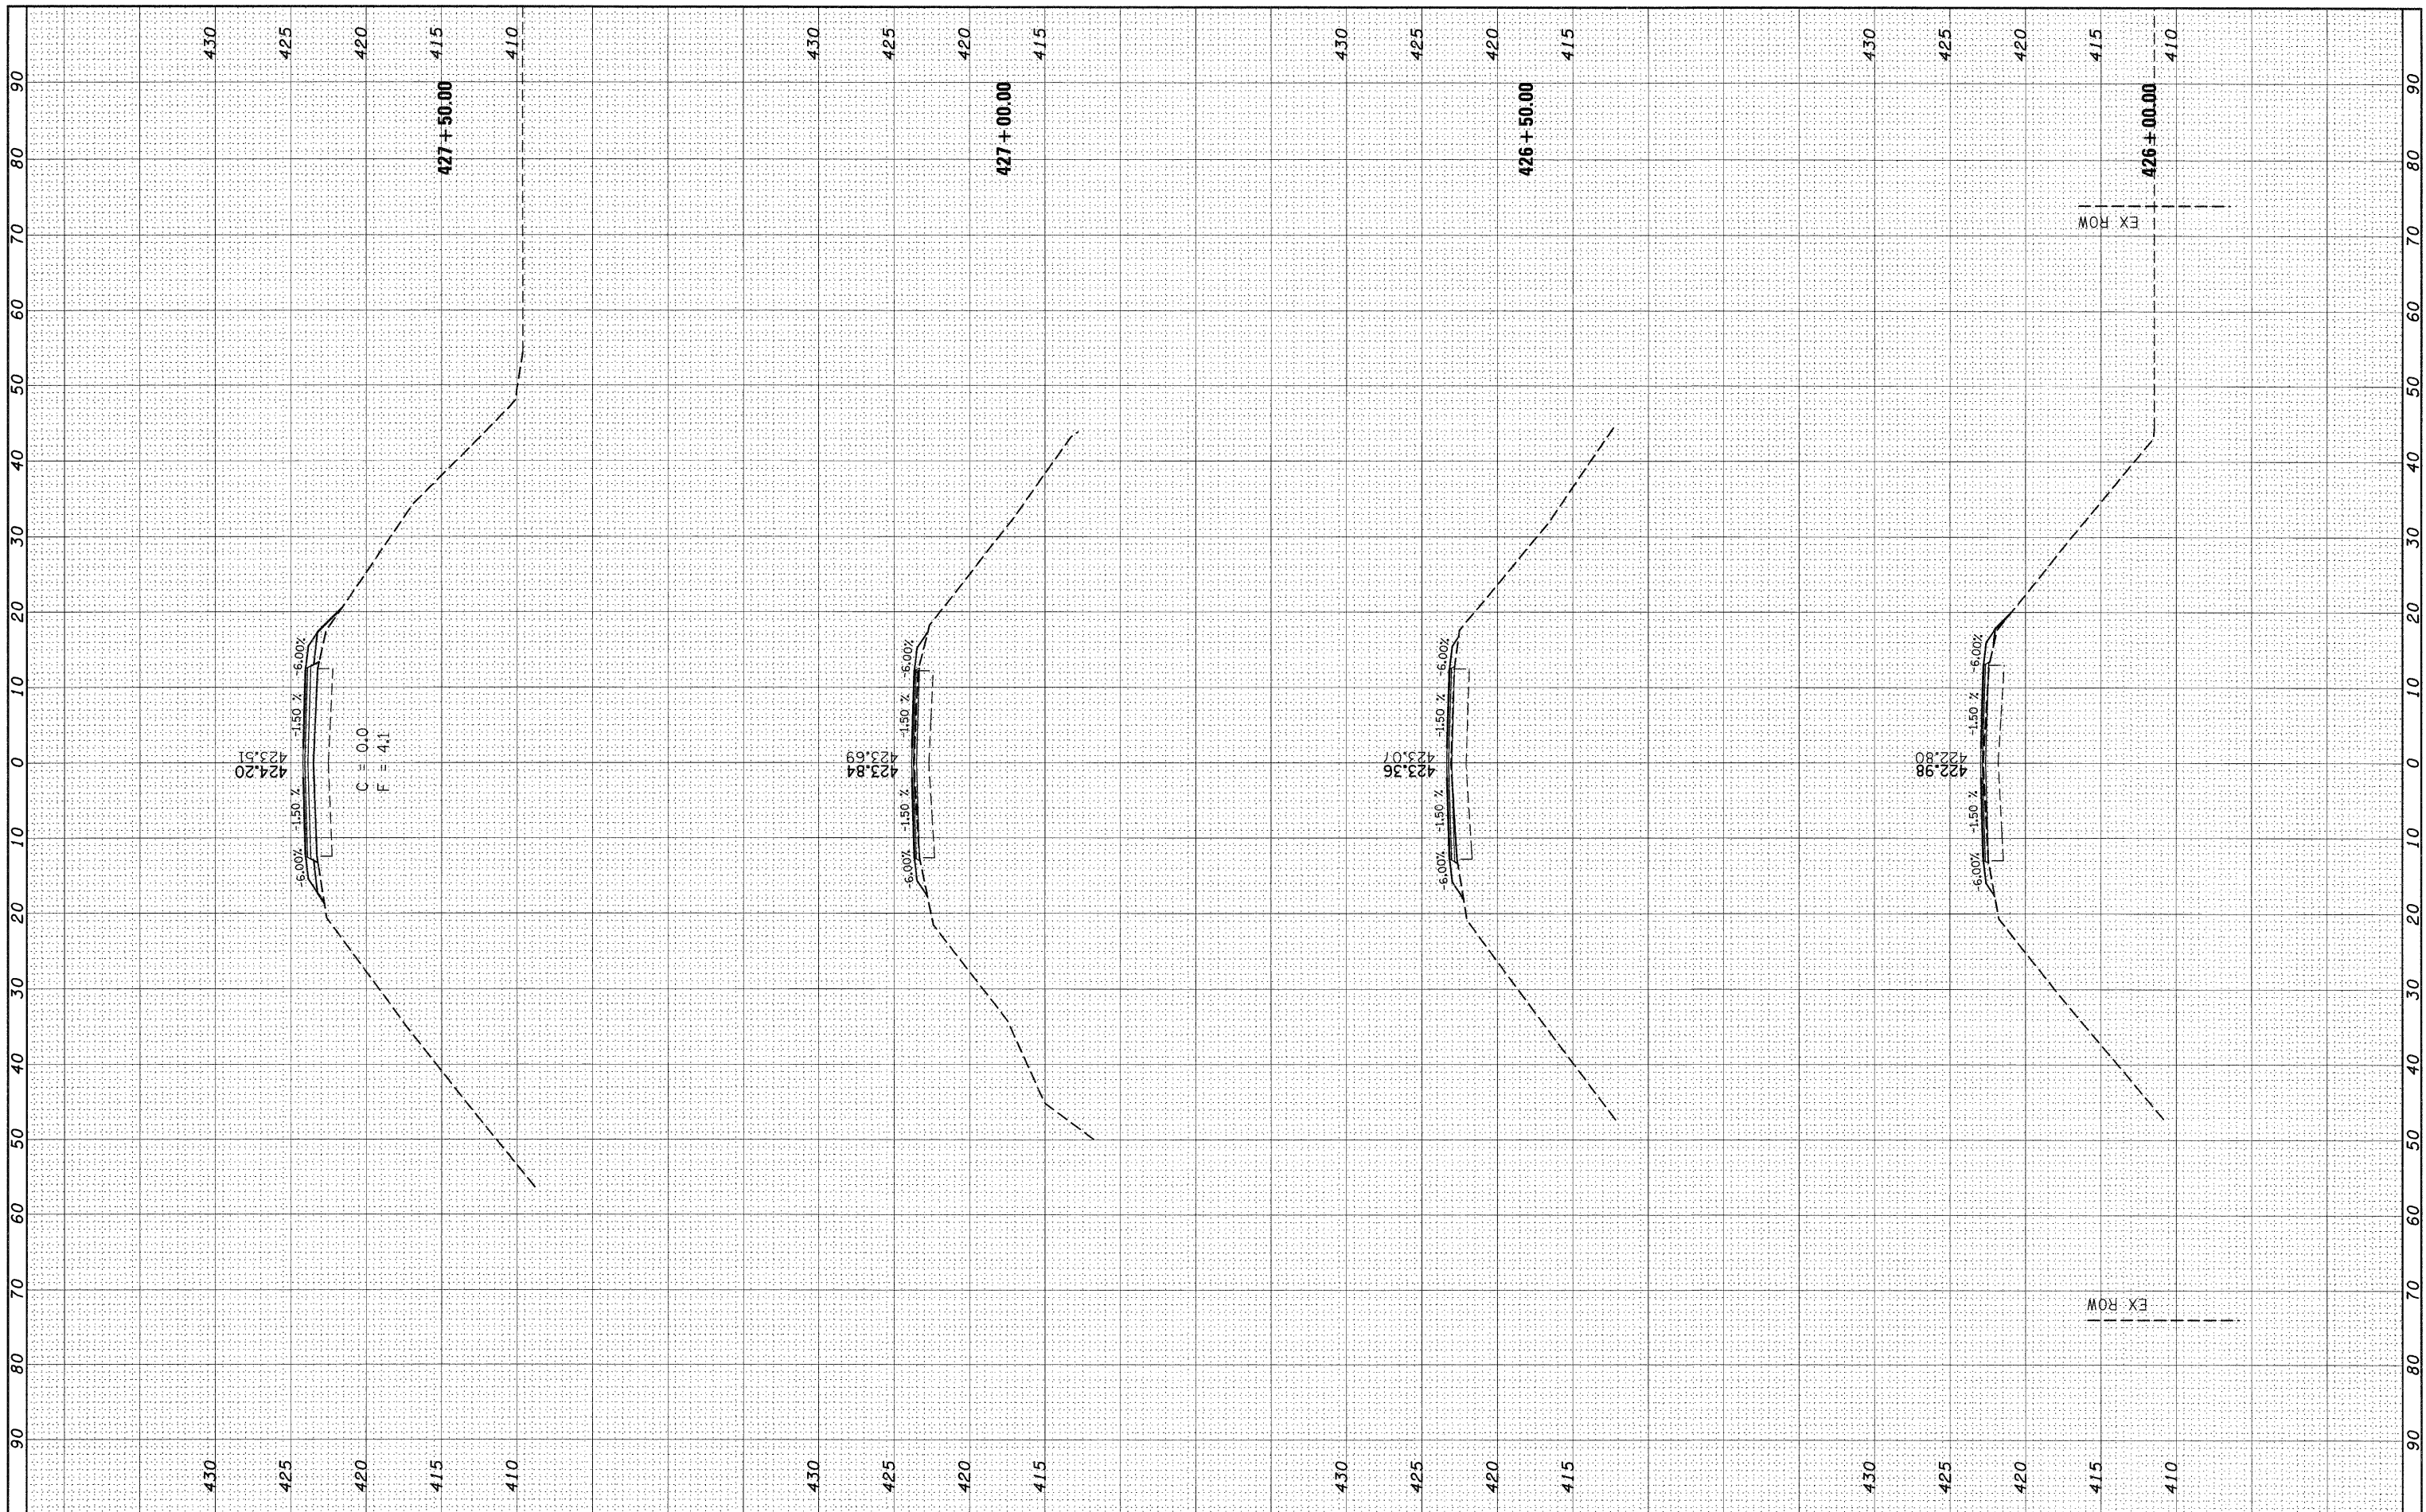

| | | | | | | | | | | | | |
|---|-------------------|------------|-----------|---|---------------------------|-------------------------|----------------------------------|--------------------|----------------------|--------------------|--------------------|-----------------|
| FILE NAME = | USER NAME = gelrh | DESIGNED - | REVISED - | STATE OF ILLINOIS DEPARTMENT OF TRANSPORTATION | CROSS SECTIONS | | | F.A.P. RTE. 592 | SECTION 121-1RS-2 | COUNTY ST CLAIR | TOTAL SHEETS 13 | SHEET NO. 11 |
| c:\pw_work\PWIDOT\GELIN\vd0146285\vd076d18-sht- | ashd.dgn | DRAWN - | REVISED - | | SCALE: _____ | SHEET NO. 2 OF 4 SHEETS | STA. 426+00.00 TO STA. 427+50.00 | CONTRACT NO. 76D18 | | | | |
| | | CHECKED - | REVISED - | | ILLINOIS FED. AID PROJECT | | | | | | | |
| | | DATE - | REVISED - | | | | | | | | | |