


FINAL SURVEY	SURVEYED	BY	DATE
NOTE BOOK	PLOTTED		
NO.	AREAS		
	CHECKED		

ORIGINAL SURVEY	SURVEYED	BY	DATE
NOTE BOOK	PLOTTED		
NO.	AREAS		
	CHECKED		

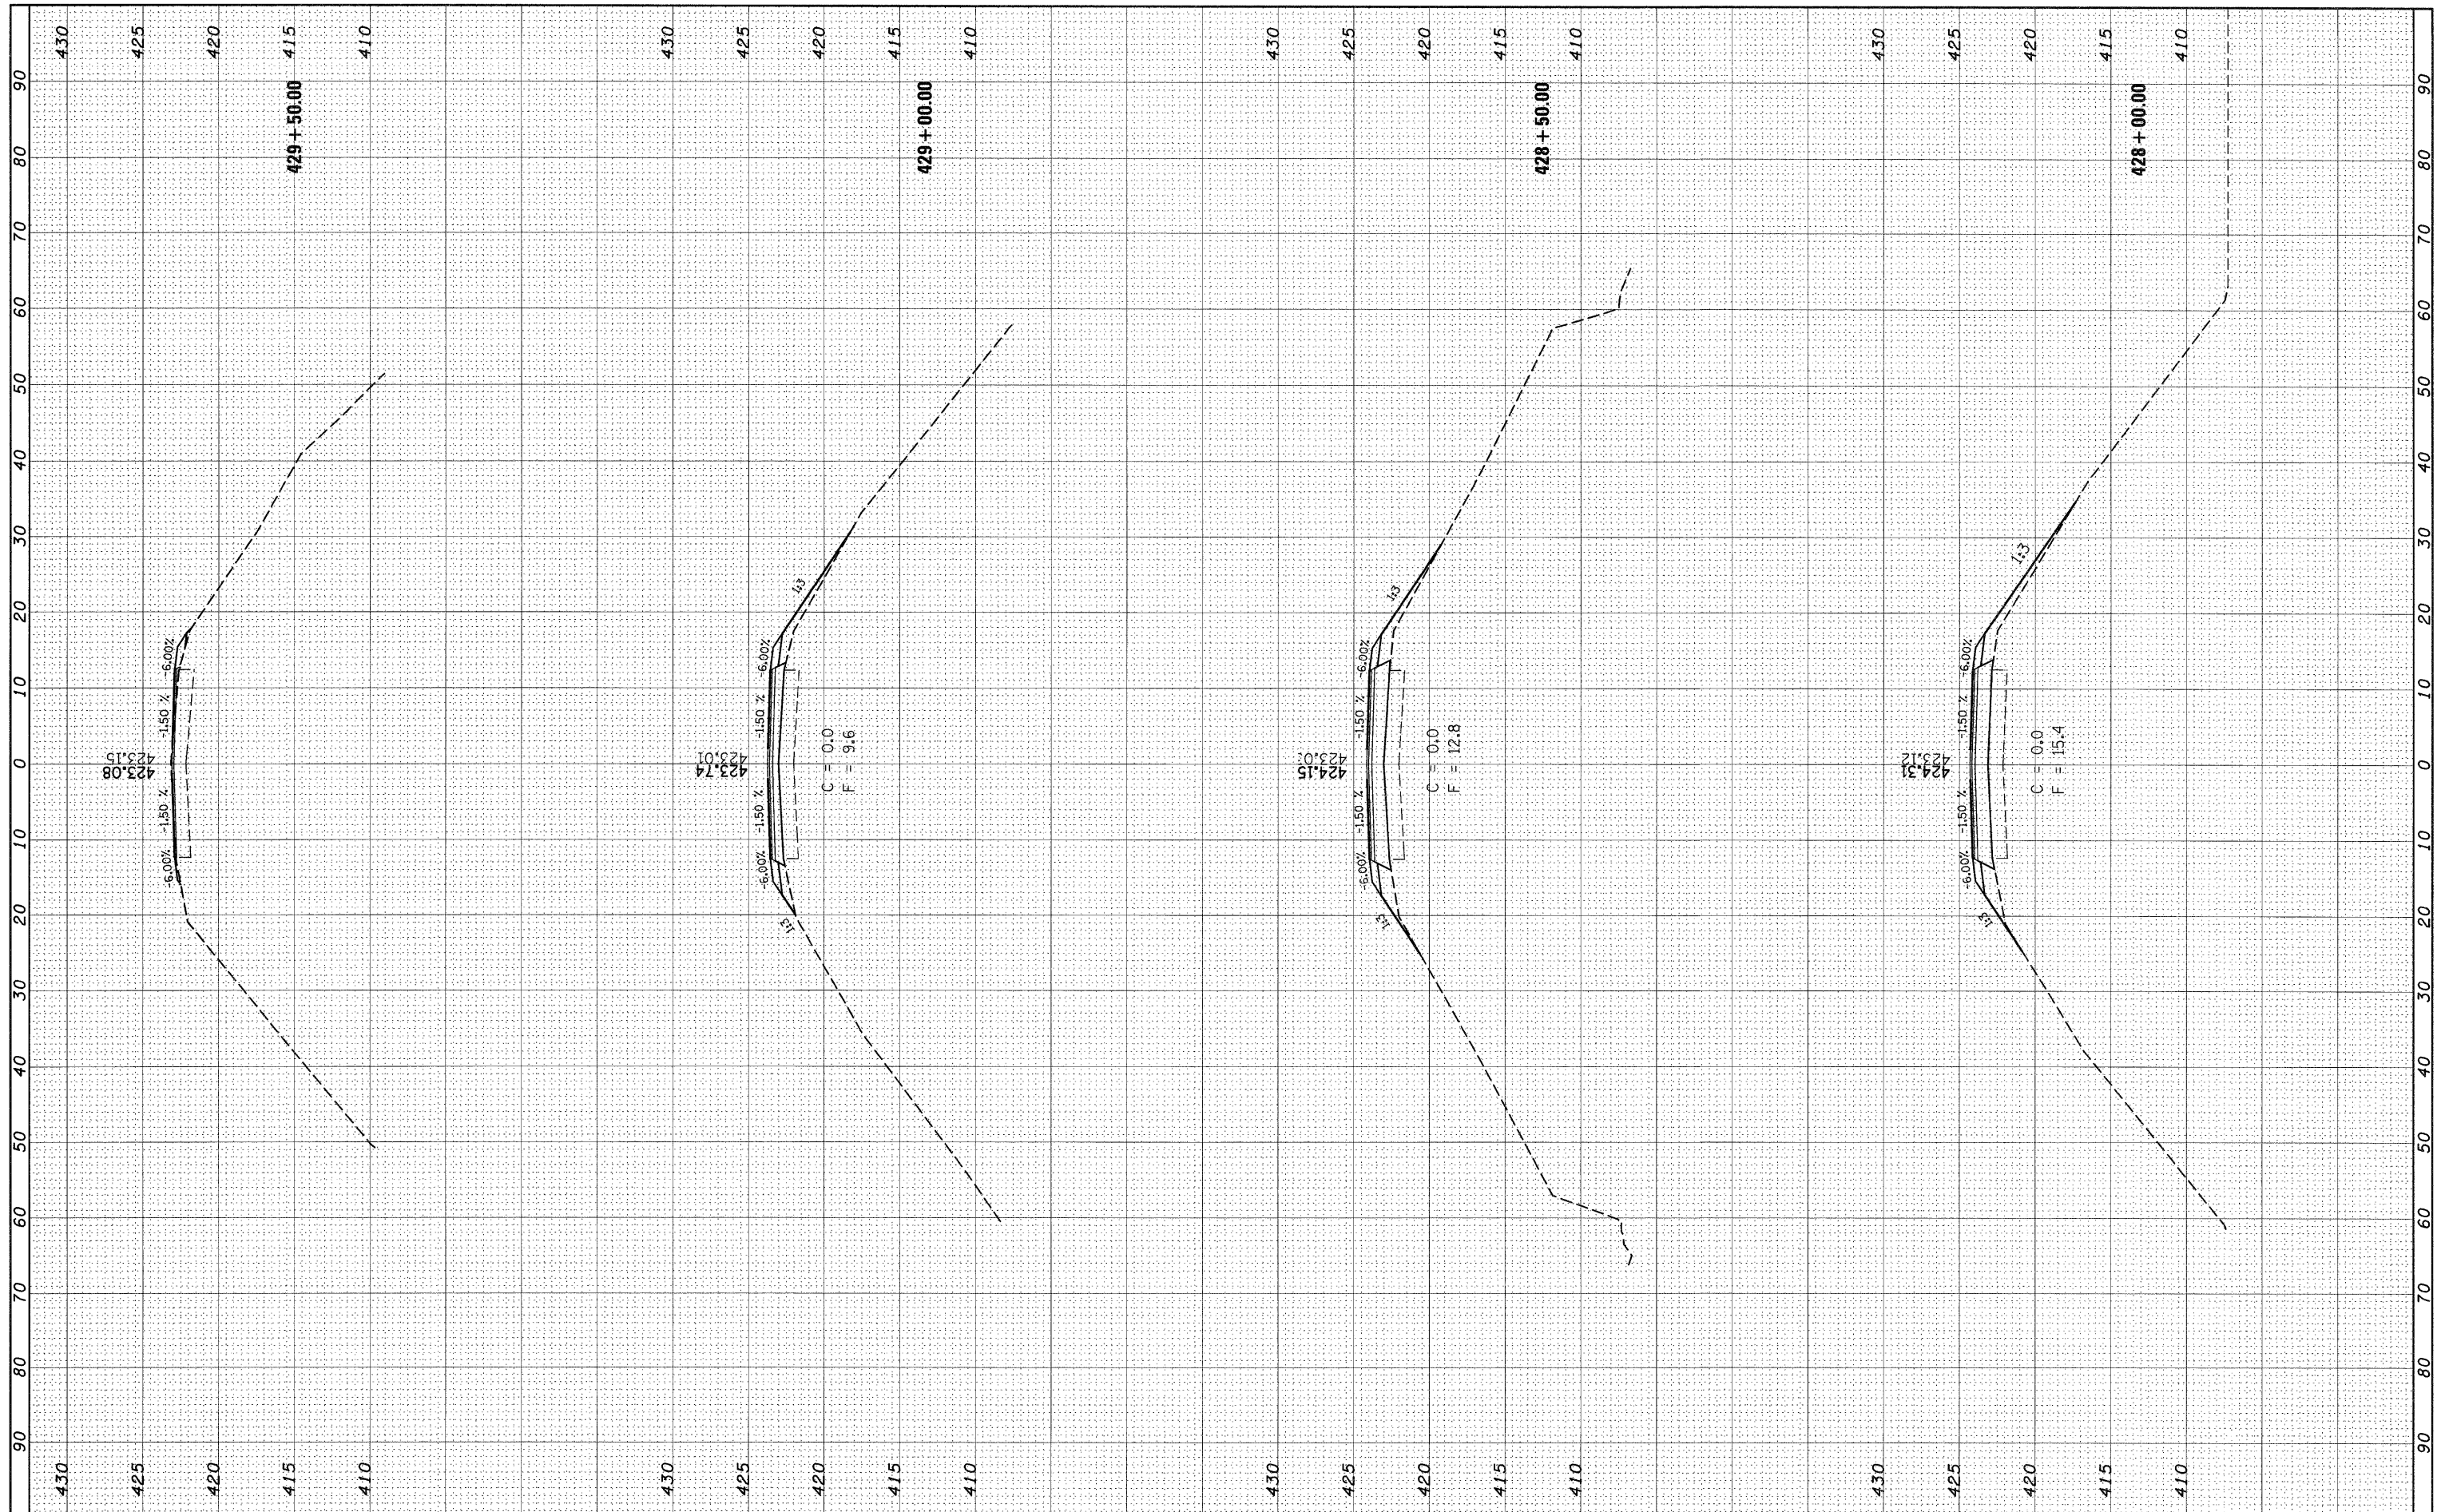

FILE NAME = c:\pw_work\PIWIDOT\GELINH\d0146285\d876d18-shr

USER NAME = gelinh
 DESIGNED -
 DRAWN -
 CHECKED -
 DATE -

REVISIED -
 REVISIED -
 REVISIED -
 REVISIED -

REVISIED -
 REVISIED -
 REVISIED -
 REVISIED -

**STATE OF ILLINOIS
 DEPARTMENT OF TRANSPORTATION**

CROSS SECTIONS

SCALE: _____ SHEET NO. 3 OF 4 SHEETS STA. 428+00.00 TO STA. 429+50.00

F.A.P. RTE. 592	SECTION 121-IRS-2	COUNTY ST CLAIR	TOTAL SHEETS 13	SHEET NO. 12
CONTRACT NO. 76D18				
ILLINOIS FED. AID PROJECT				