


FINAL SURVEY	SURVEYED	BY	DATE
NOTE BOOK	PLOTTED		
NO.	AREAS		
	CHECKED		

ORIGINAL SURVEY	SURVEYED	BY	DATE
NOTE BOOK	PLOTTED		
NO.	AREAS		
	CHECKED		

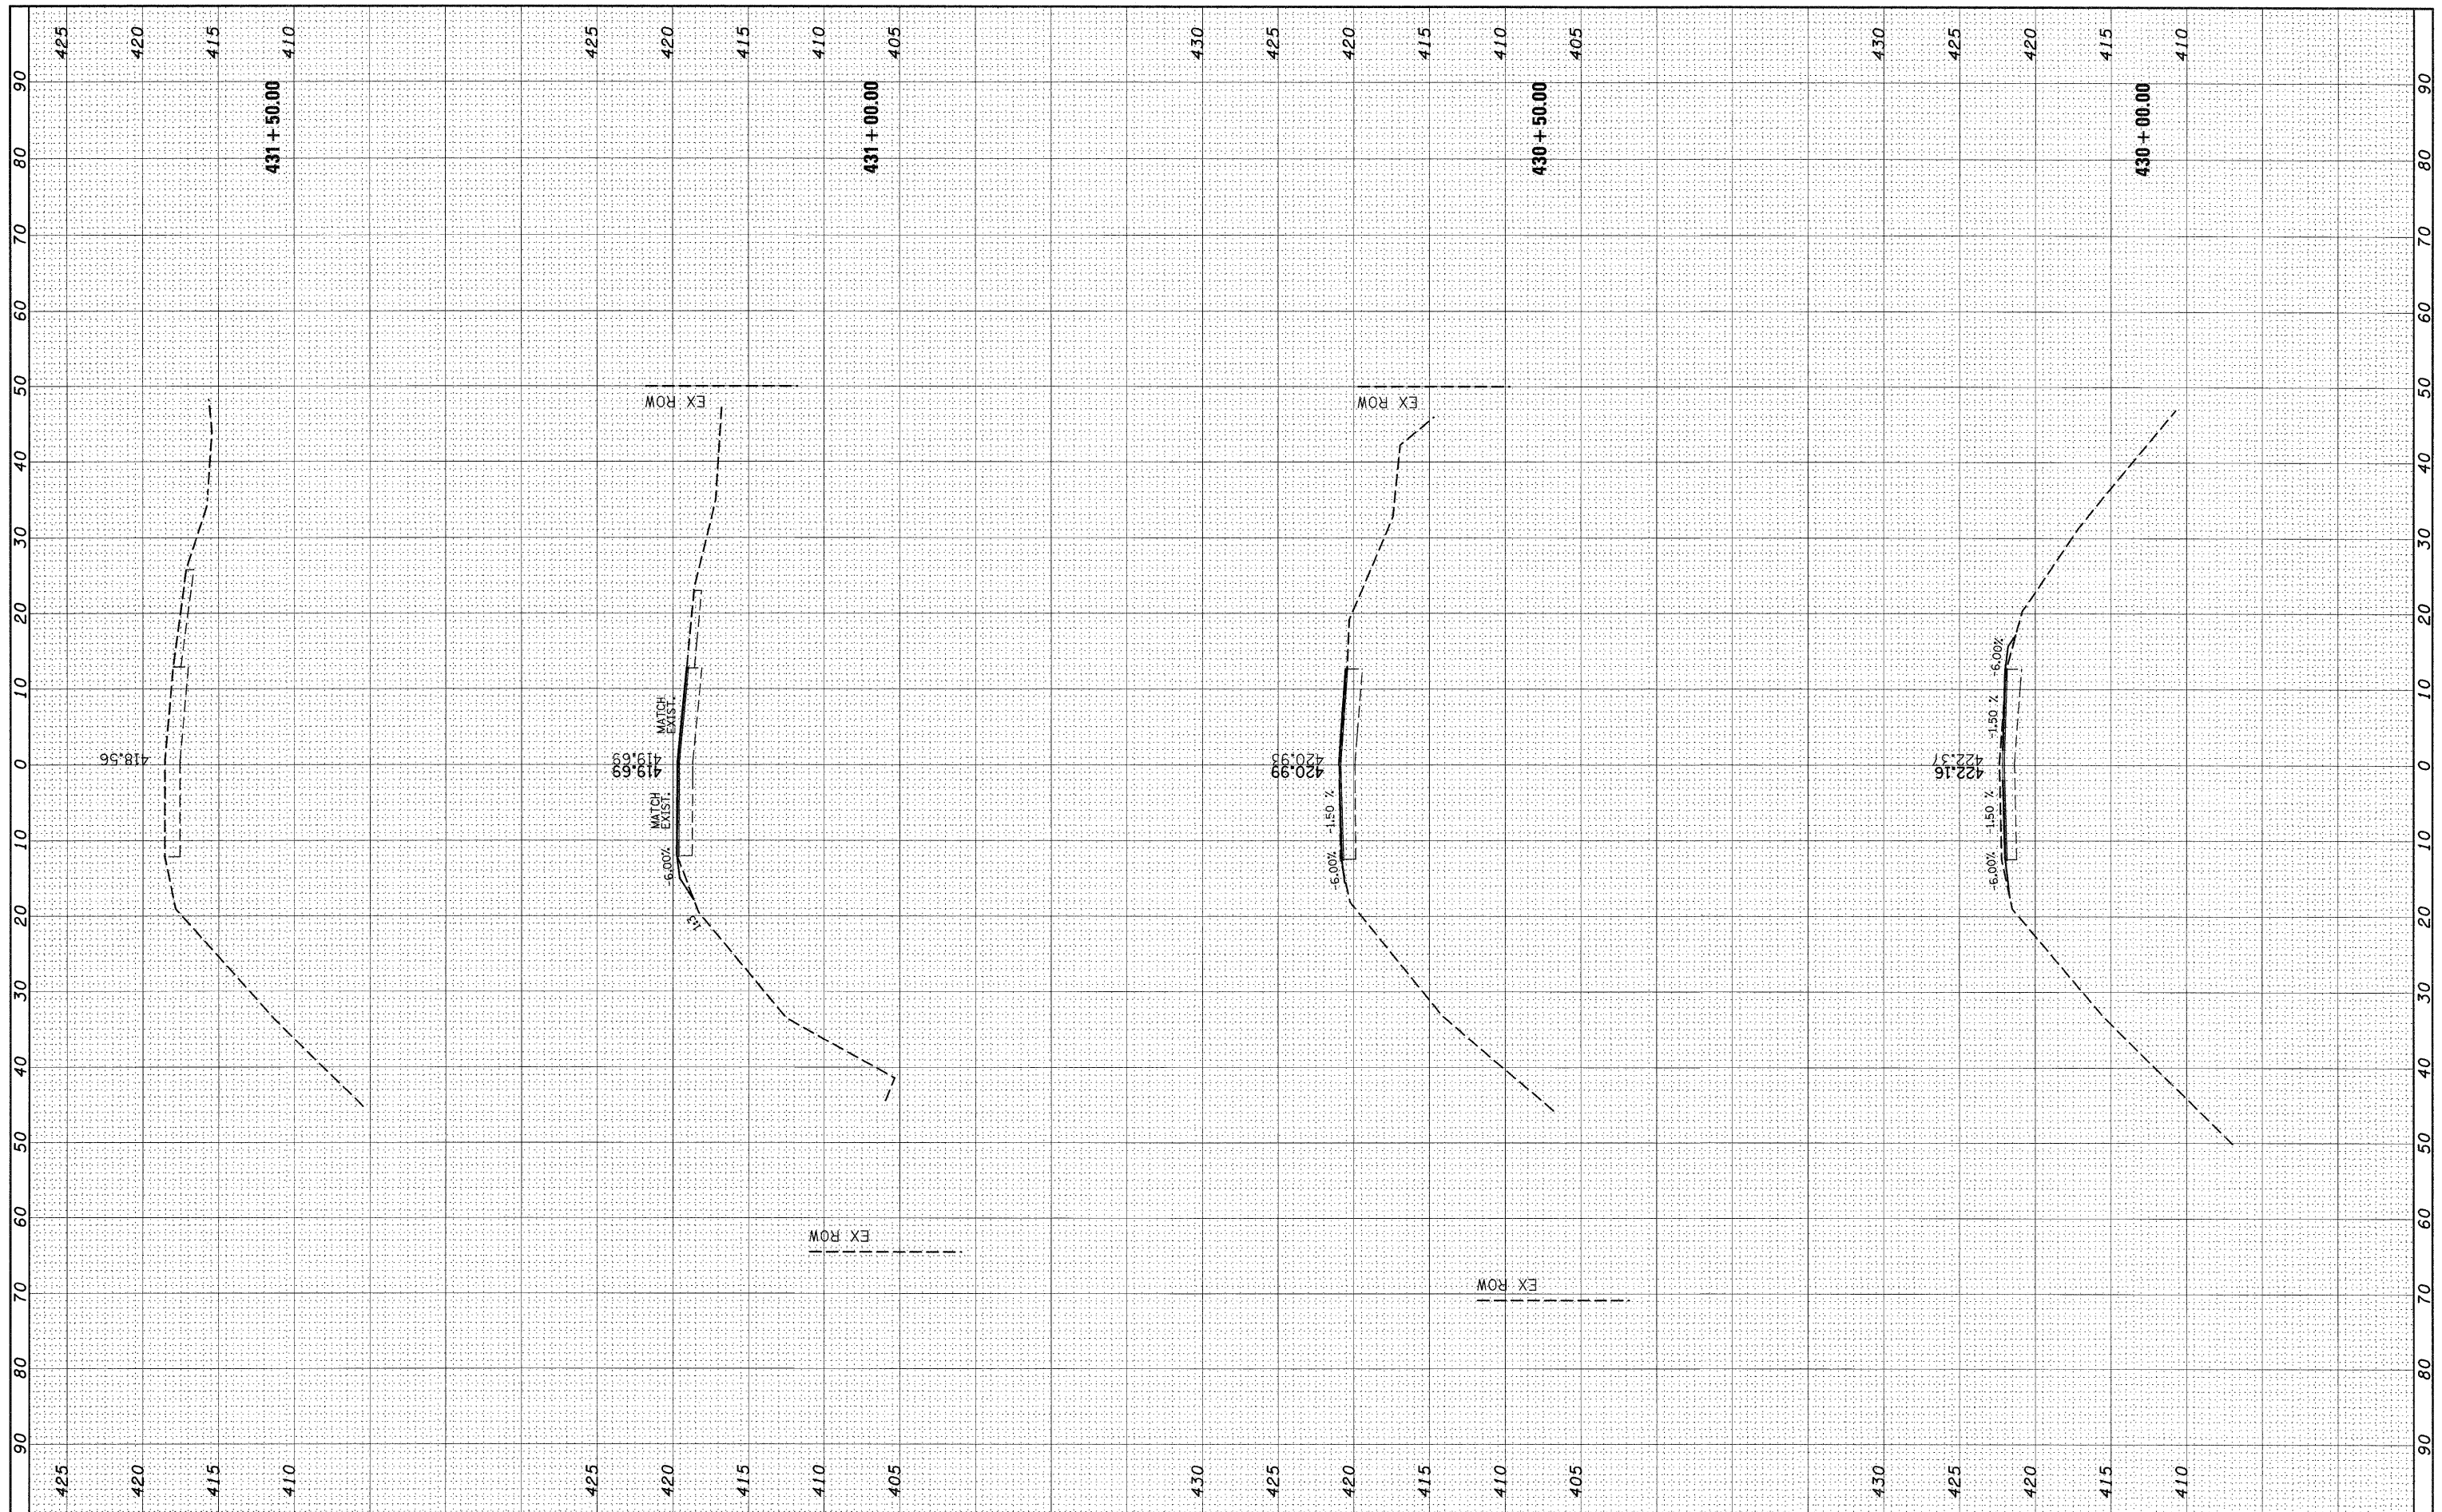

FILE NAME = c:\pw_work\PWIDOT\GELINH\d0146285\d076d18-sht-ssht.dgn	USER NAME = gelinh	DESIGNED -	REVISED -	STATE OF ILLINOIS DEPARTMENT OF TRANSPORTATION	CROSS SECTIONS SCALE: _____ SHEET NO. 4 OF 4 SHEETS STA. 430+00.00 TO STA. 431+50.00		F.A.P. RTE. 592	SECTION 121-1R5-2	COUNTY ST CLAIR	TOTAL SHEETS 13	SHEET NO. 13
		DRAWN -	REVISED -				CONTRACT NO. 76D18				
		CHECKED -	REVISED -				ILLINOIS FED. AID PROJECT				
		DATE -	REVISED -								