


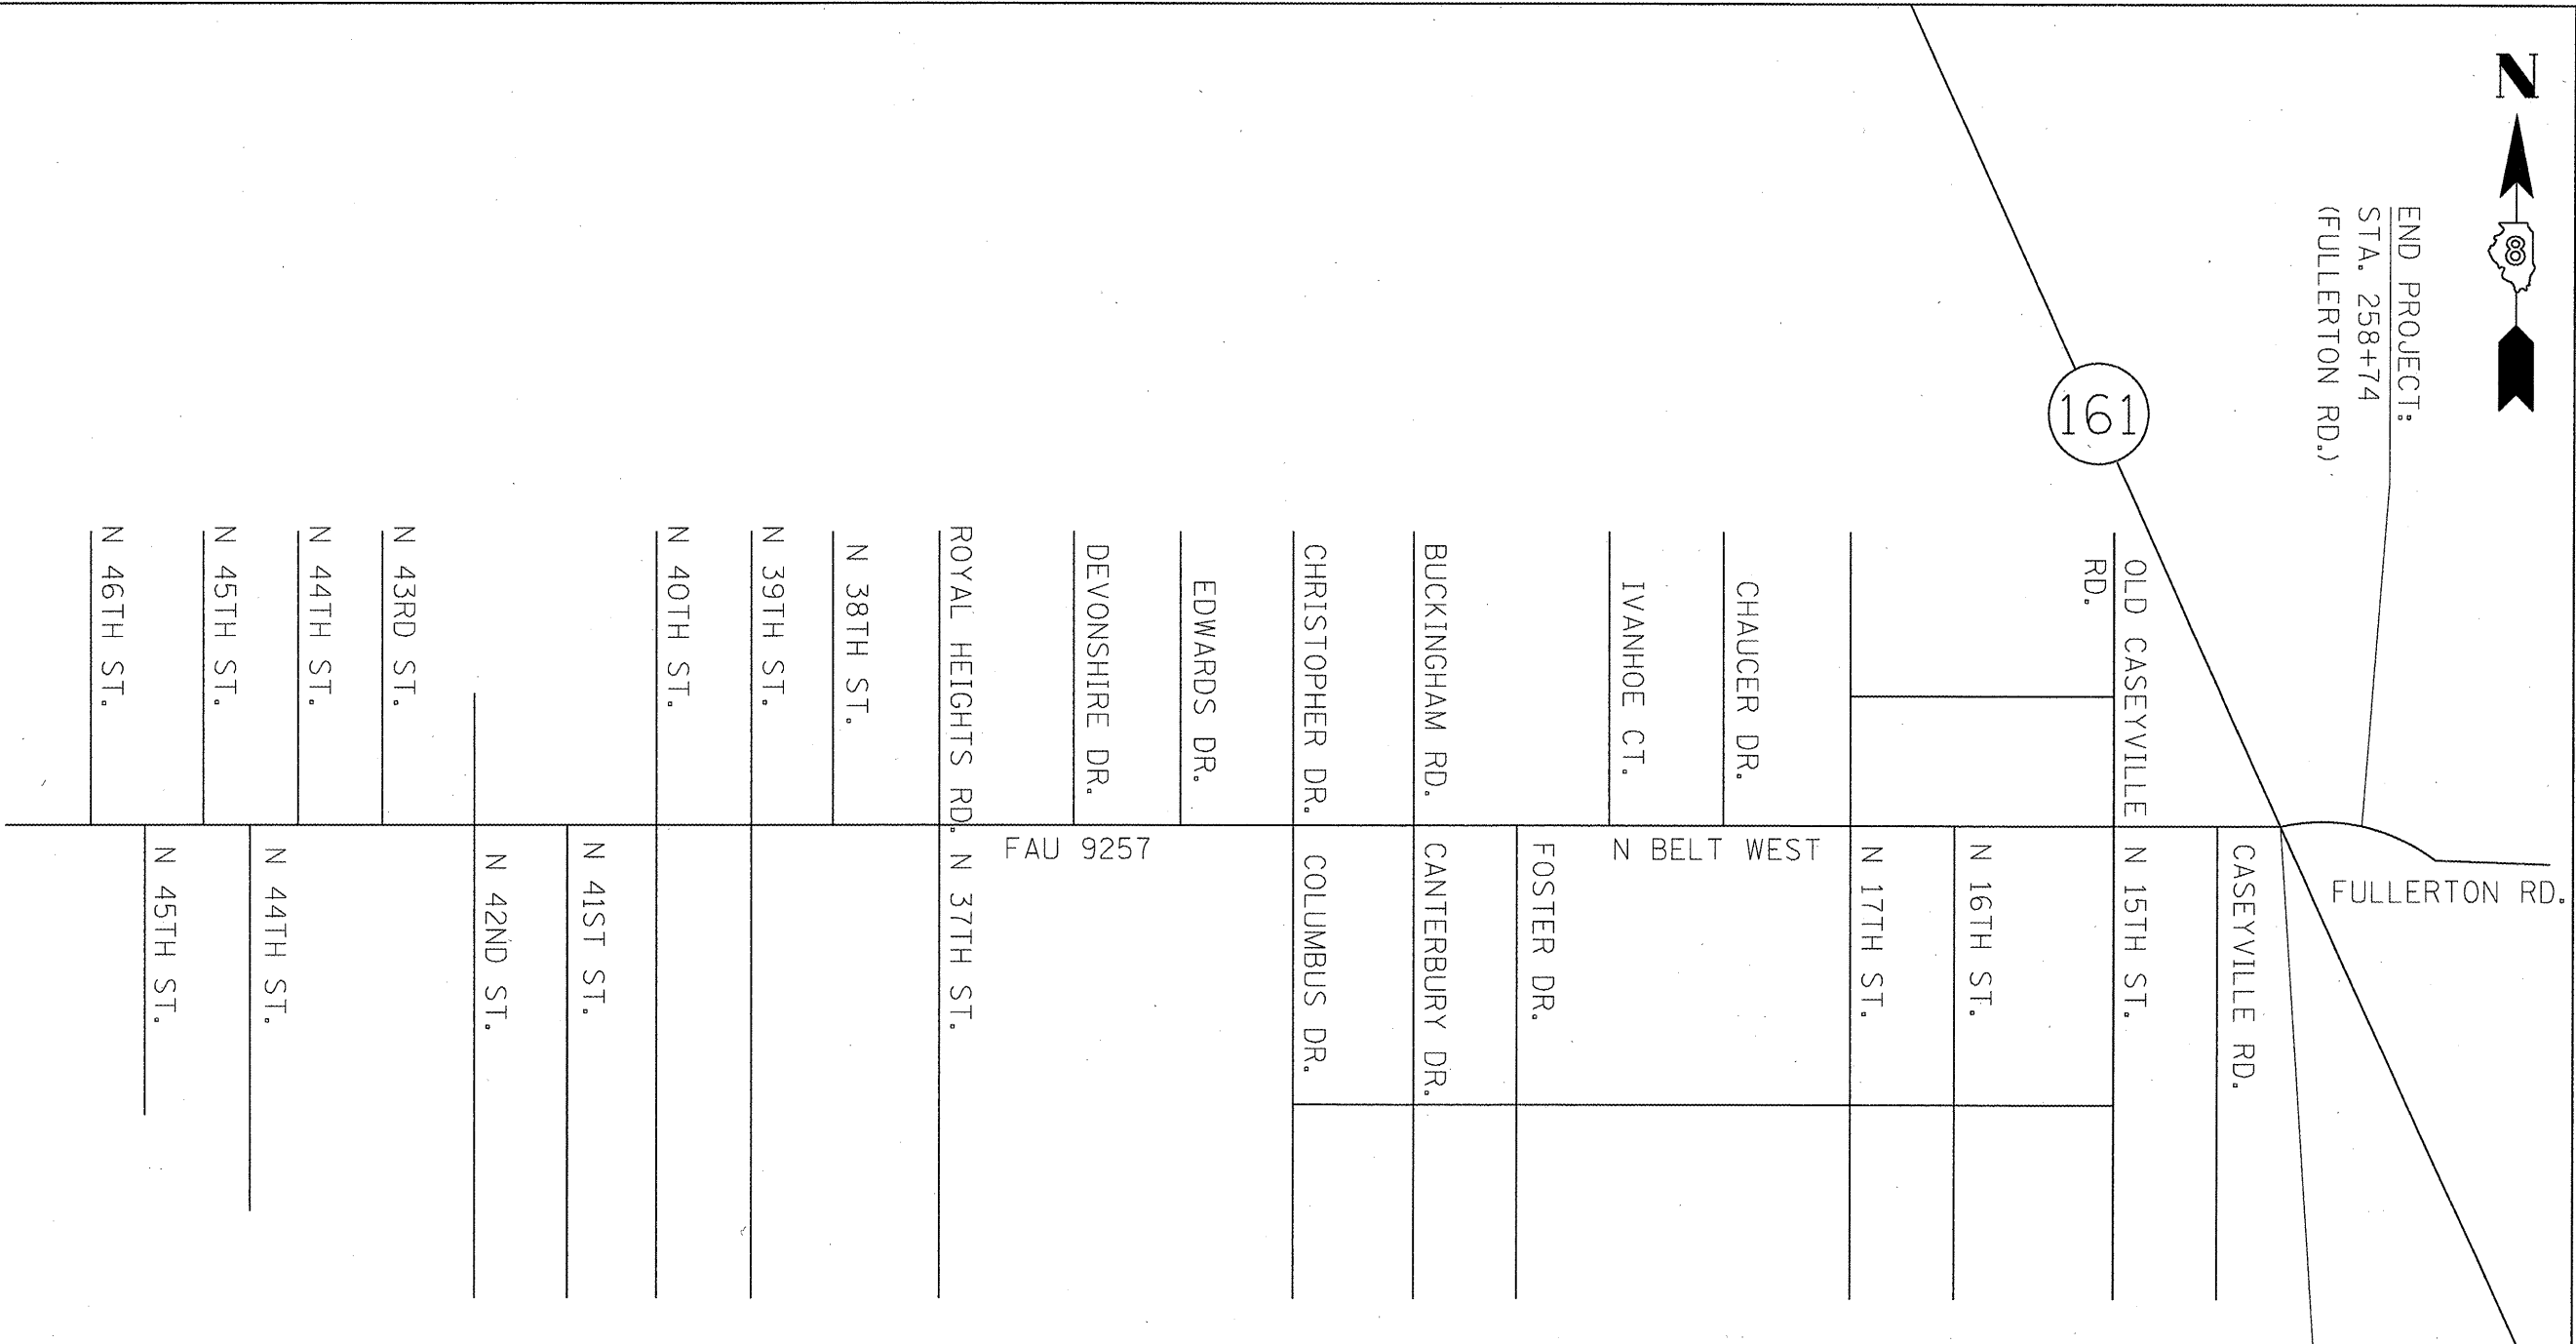

END PROJECT:
 STA. 258+74
 (FULLERTON RD.)

OMISSION:
 IL 161
 STA. 258+75 TO
 STA. 259+74
 (99 FT)



FILE NAME = #FILE#	USER NAME = #USER#	DESIGNED - ---	REVISED - ---	STATE OF ILLINOIS DEPARTMENT OF TRANSPORTATION	ROADWAY LAYOUT	F.A.P. FILE	SECTION	COUNTY	TOTAL SHEETS	SHEET NO.
	PLOT SCALE = #SCALE#	DRAWN - ---	REVISED - ---			805	10185	MARION	43	5
	PLOT DATE = #DATE#	CHECKED - ---	REVISED - ---			CONTRACT NO. 76046				
		DATE - -----	REVISED - ---	SCALE: _____ SHEET NO. ___ OF ___ SHEETS STA. _____ TO STA. _____		FED. ROAD DIST. NO. _____ ILLINOIS FED. AID PROJECT				