


\* CLEANOUT VAULT DEPTH SHOWN FOR REFERENCE ONLY.  
 CONTRACTOR SHALL FIELD VERIFY ALL DIMENSIONS AND CONDITIONS IN THE  
 FIELD PRIOR TO CONSTRUCTION AND ORDERING MATERIALS.

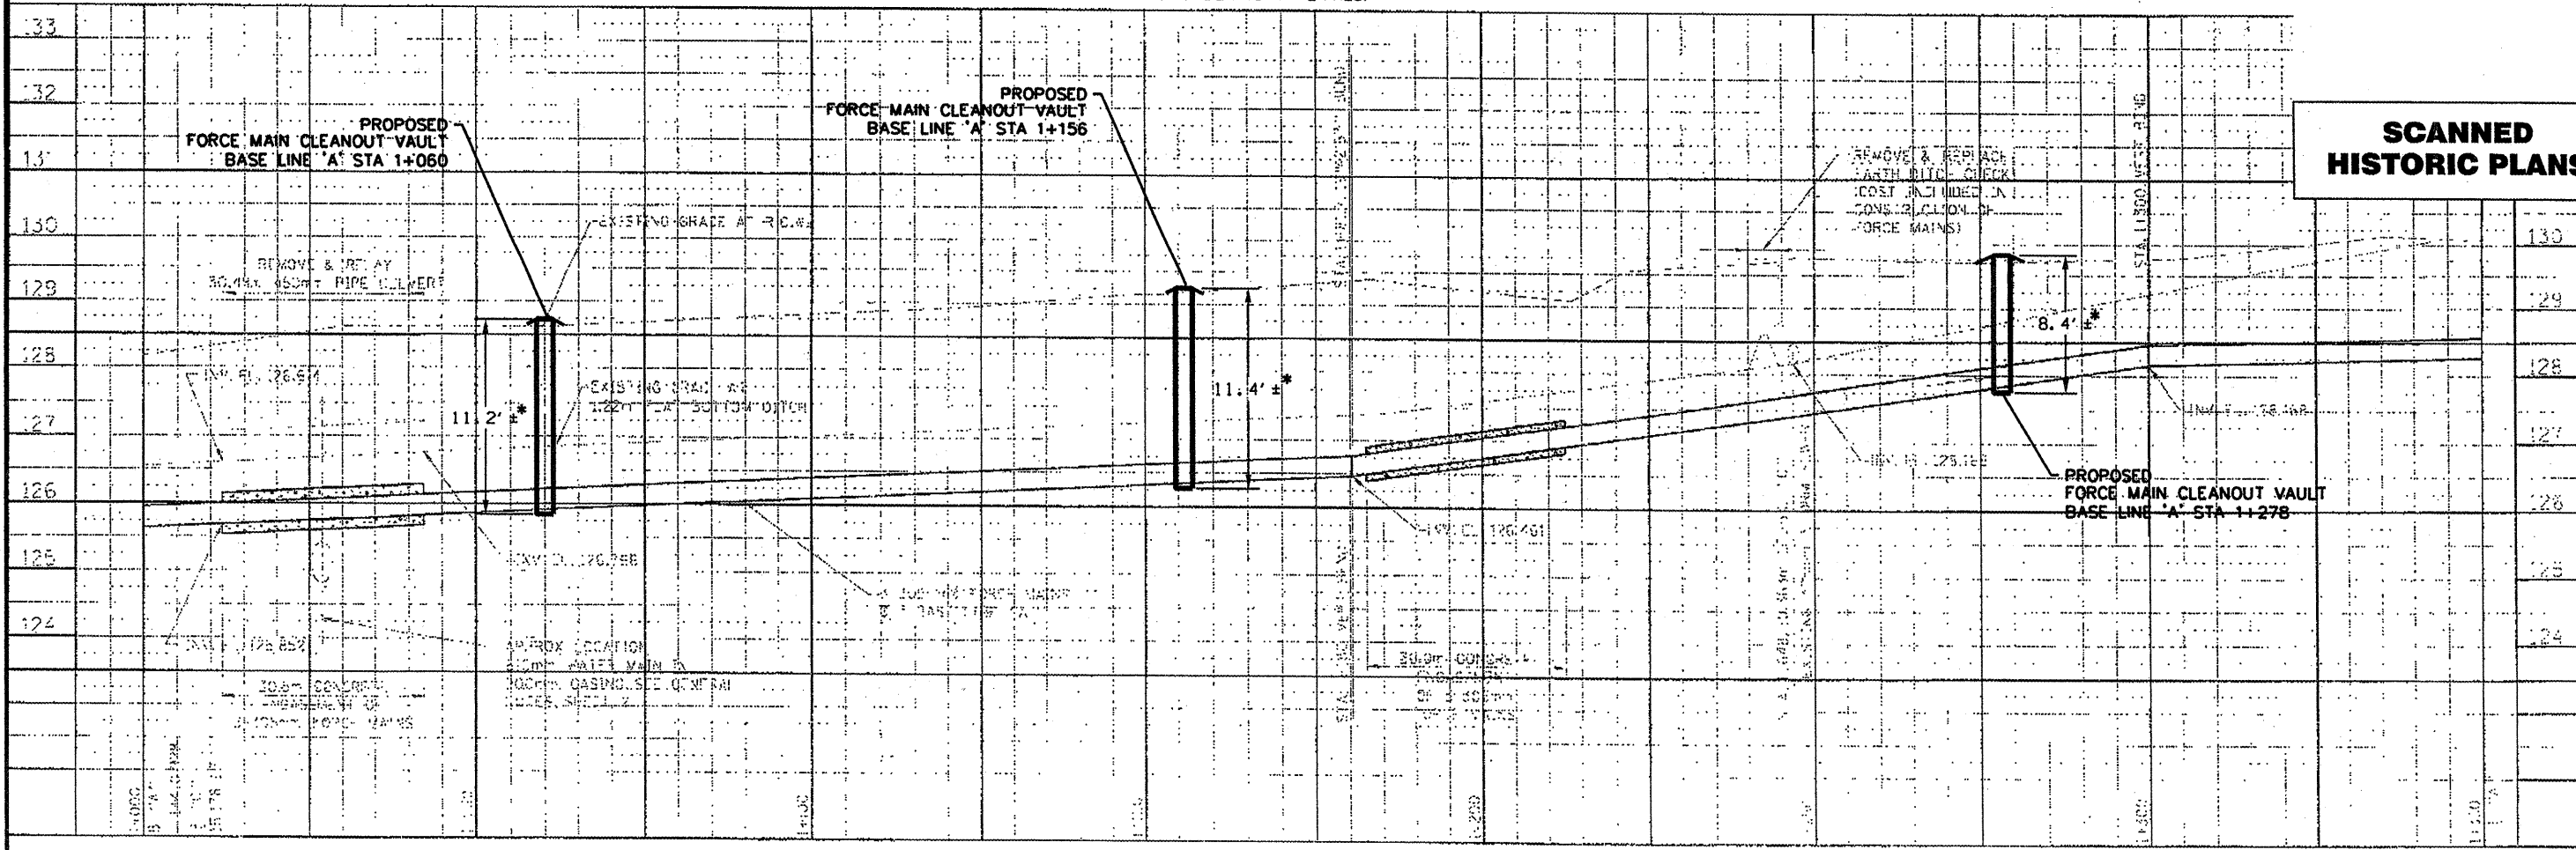

**SCANNED  
 HISTORIC PLANS**

FILE NAME	USER NAME	DESIGNED	REVISED
#FILE#	#USER#	EJC	-----
		DRAWN	REVISED
		JLA	-----
		CHECKED	REVISED
		EEA	-----
		DATE	REVISED
		05/06/10	-----

STATE OF ILLINOIS  
 DEPARTMENT OF TRANSPORTATION

**PROFILE**  
**CLEANOUT INSTALLATION MISSOURI AVENUE**  
 SCALE: 500 H / 50 V SHEET NO. 15 OF ... SHEETS STA. 0+685 TO STA. 1+350

F.A.P. RTE.	SECTION	COUNTY	TOTAL SHEETS
VARIOUS/DIST 8 DEEP WELLS 200-2	ST. CLAR	20	15
CONTRACT NO. 76062			
ILLINOIS FED. AID PROJECT			