




**ACCESS HATCH DETAIL**

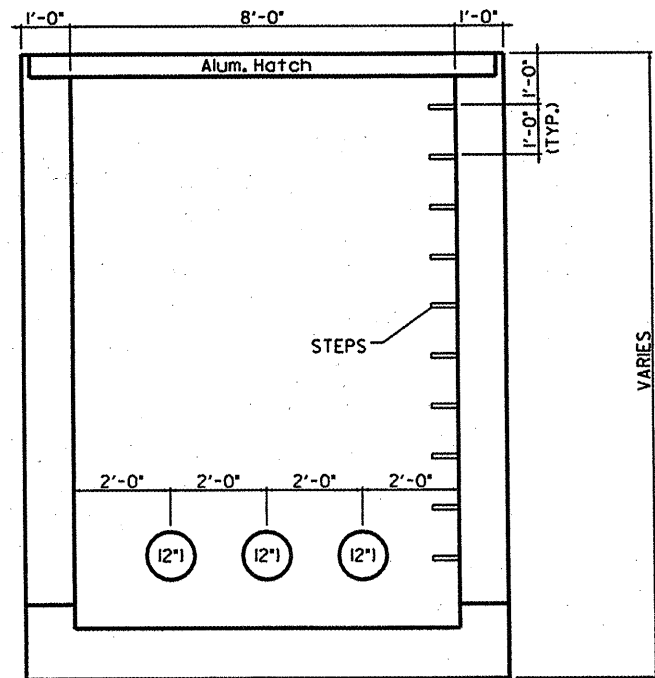


**STEP DETAIL**

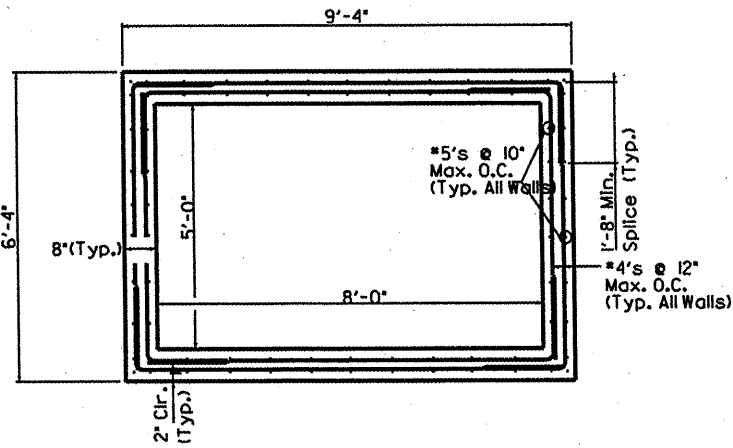


**PLAN VIEW SHOWING WALL REINFORCEMENT**

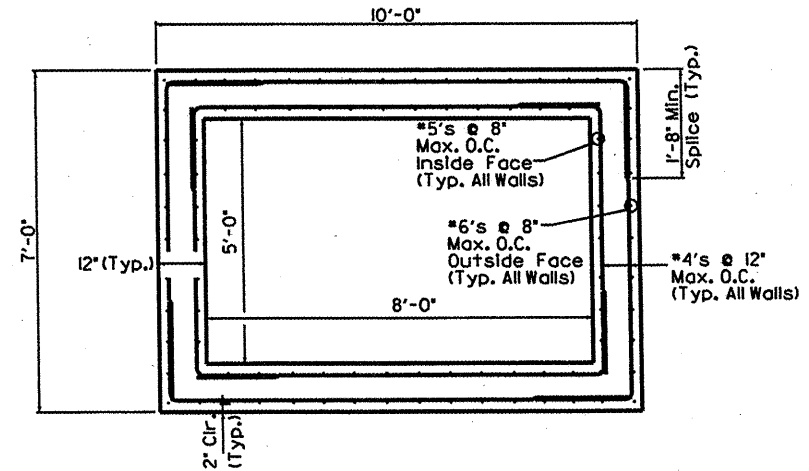

**PLAN VIEW SHOWING WALL REINFORCEMENT**

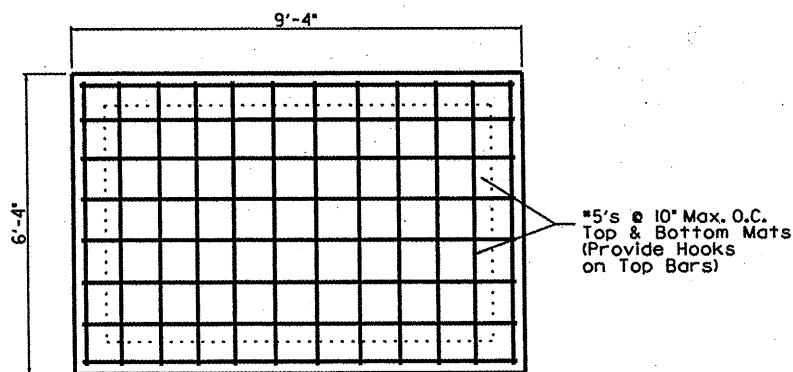

**PLAN VIEW SHOWING FOOTING REINFORCEMENT**

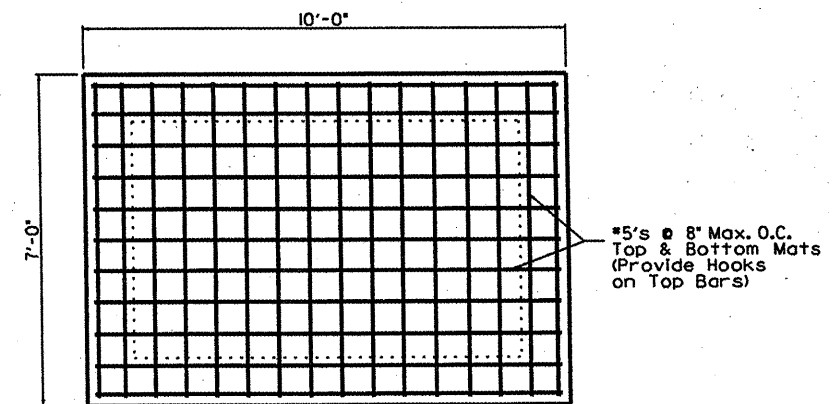

**PLAN VIEW SHOWING FOOTING REINFORCEMENT**

FILE NAME *	USER NAME * #USERS*	DESIGNED - EJC	REVISED -
#FILE#		DRAWN - WPM	REVISED -
	PLOT SCALE * #SCALE*	CHECKED - EEA	REVISED -
	PLOT DATE * #DATE*	DATE - 05/06/10	REVISED -

STATE OF ILLINOIS  
DEPARTMENT OF TRANSPORTATION

**Vault Details**  
**Cleanout Installation Missouri Avenue**

SCALE: NTS SHEET NO. 20 OF SHEETS STA. TO STA.

F.A. RTE.	SECTION	COUNTY	TOTAL SHEETS	SHEET NO.
VARIOUS	DIST 8 DEEP WELLS 2000-2	ST. CLAIR	20	20
			CONTRACT NO. 76062	
ILLINOIS FED. AID PROJECT				