



RAISED REFLECTIVE
PAVEMENT MARKER
2-WAY AMBER
@ 40' CENTERS

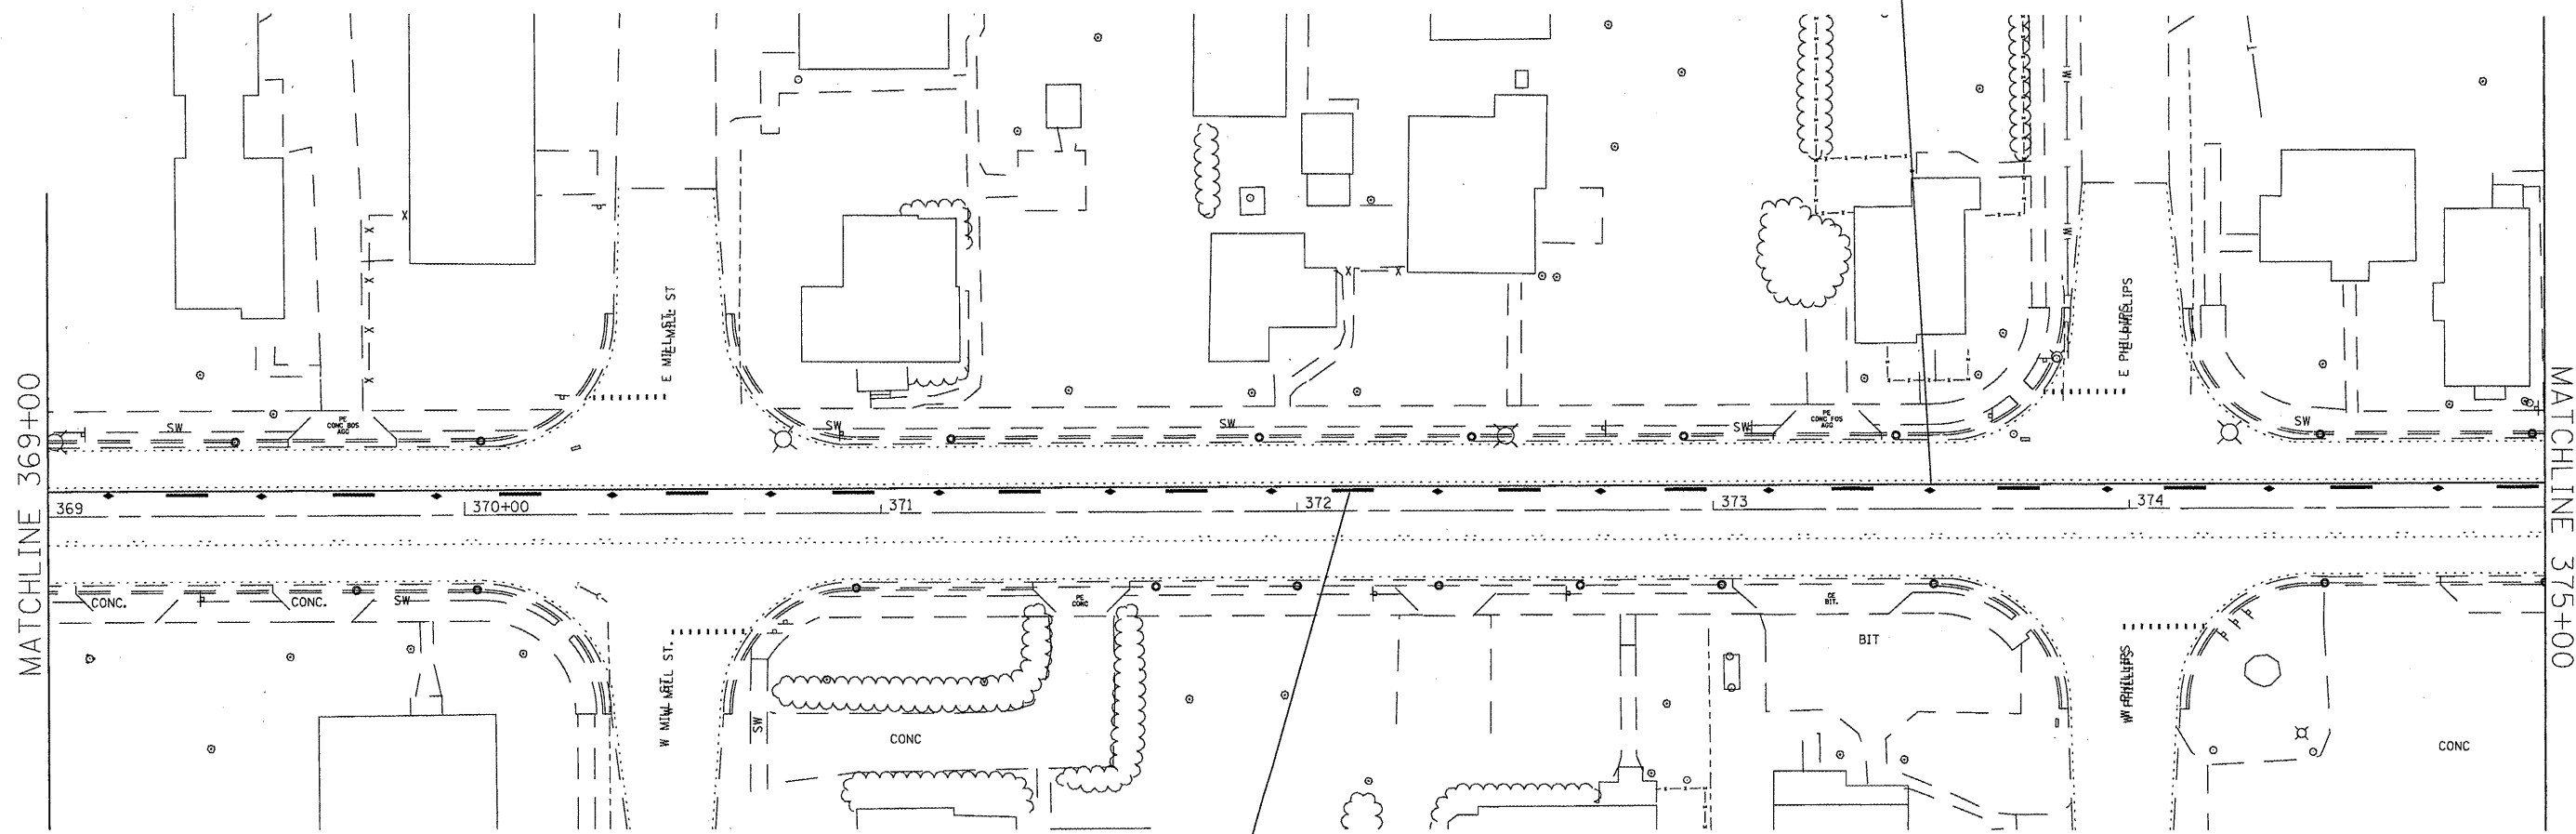

THERMOPLASTIC PAVEMENT
MARKING - LINE 4"
YELLOW SOLID
YELLOW SKIP-DASH (30'-10'-30')

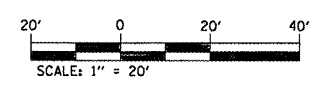

FILE NAME # #FILE#	USER NAME = #USER#	DESIGNED -	REVISED -	STATE OF ILLINOIS DEPARTMENT OF TRANSPORTATION	PAVEMENT MARKING SHEET	F.A.P. RTE.	SECTION	COUNTY	TOTAL SHEETS	SHEET NO.
	PLOT SCALE = #SCALE#	CHECKED -	REVISED -			103	271-4	ST. CLAIR	24	15
	PLOT DATE = #DATE#	DATE -	REVISED -			CONTRACT NO. 76D97				
					SCALE: 20'	SHEET NO. 2 OF 7 SHEETS		STA. 369+00 TO STA. 375+00		FED. ROAD DIST. NO. ILLINOIS FED. AID PROJECT