



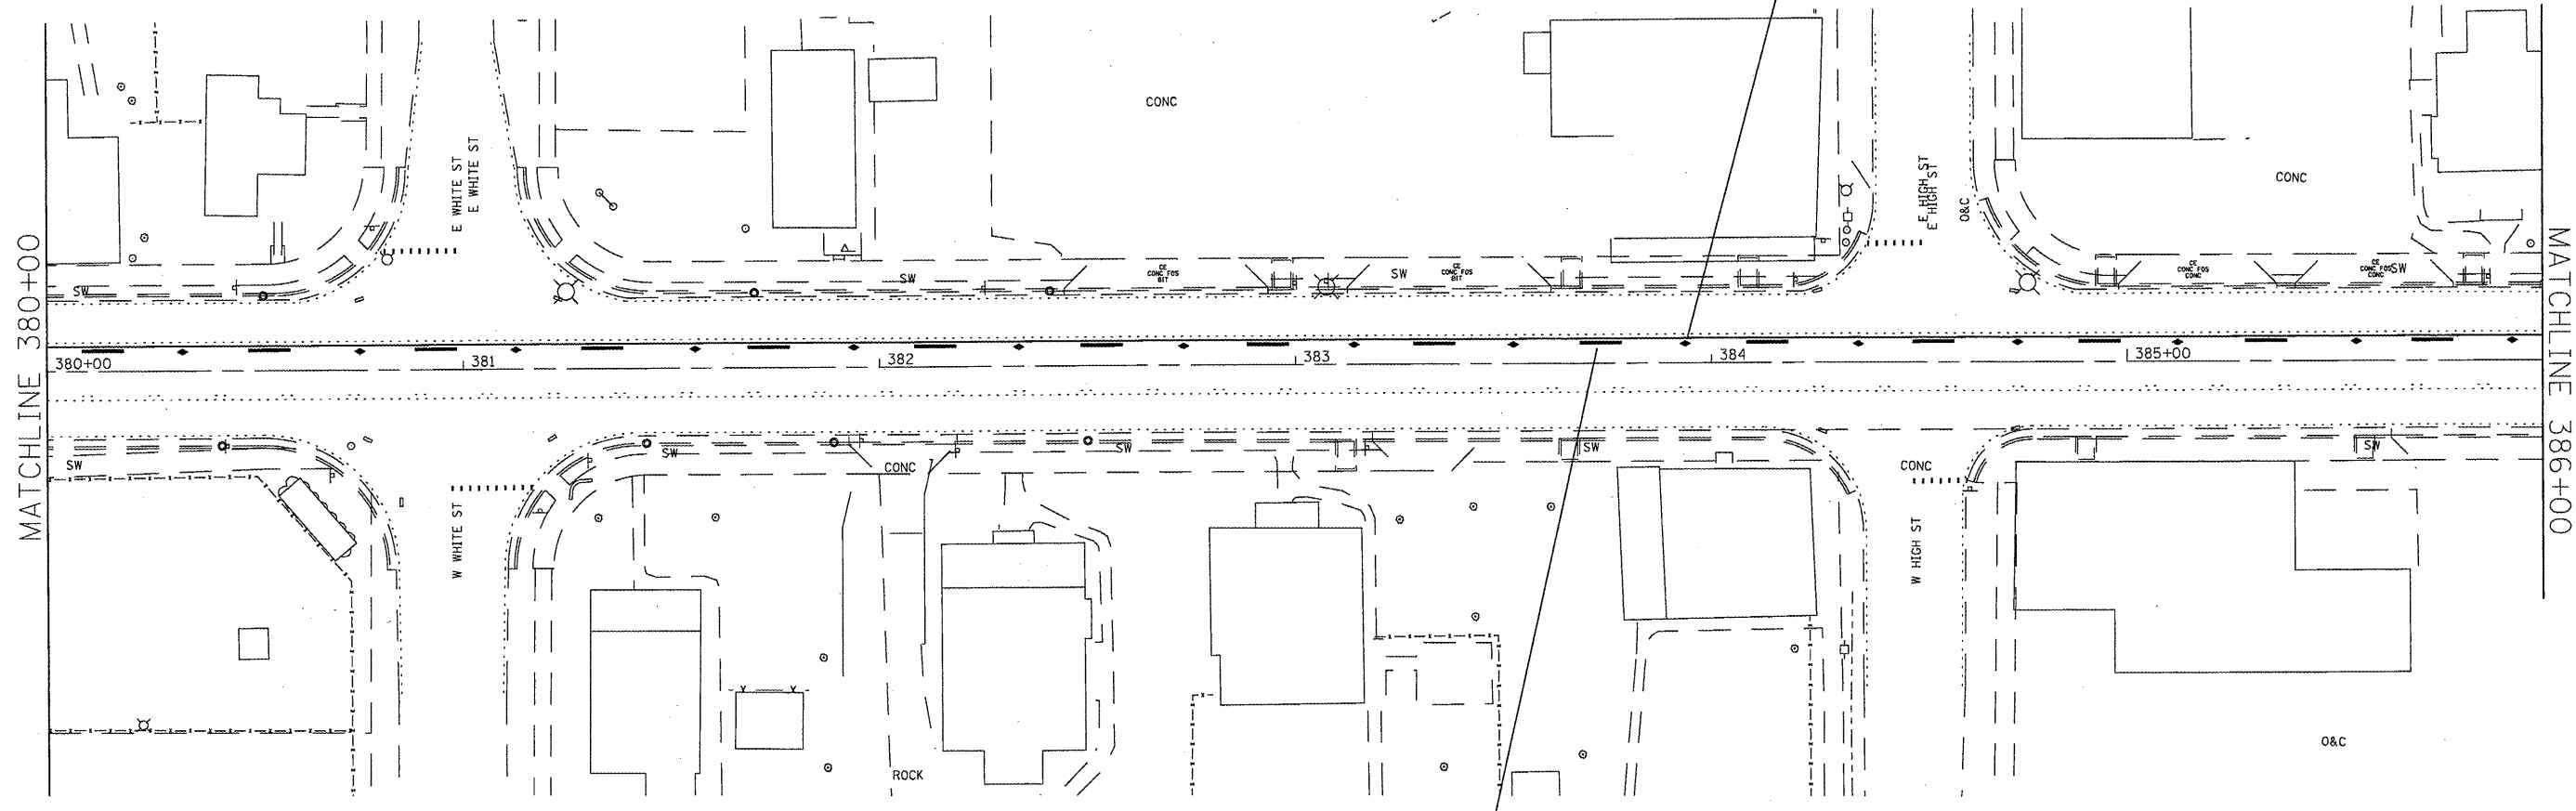

RAISED REFLECTIVE  
PAVEMENT MARKER  
2-WAY AMBER  
@ 40' CENTERS



THERMOPLASTIC PAVEMENT  
MARKING - LINE 4"  
YELLOW SOLID  
YELLOW SKIP-DASH (30'-10'-30')

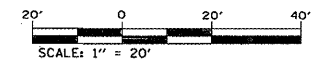

FILE NAME = #FILE#	USER NAME = #USER#	DESIGNED - ---	REVISED - ---	<b>STATE OF ILLINOIS DEPARTMENT OF TRANSPORTATION</b>	<b>PAVEMENT MARKING SHEET</b>			F.A.P. RTE. #	SECTION	COUNTY	TOTAL SHEETS	SHEET NO.
	PLOT SCALE = #SCALE#	CHECKED - ---	REVISED - ---		SCALE: 20'	SHEET NO. 4 OF 7 SHEETS	STA. 380+00 TO STA. 386+00	103	271-4	ST CLAIR	24	17
	PLOT DATE = #DATE#	DATE - ---	REVISED - ---					CONTRACT NO. 76D97				
FED. ROAD DIST. NO. [ILLINOIS] FED. AID PROJECT												