





RAISED REFLECTIVE  
PAVEMENT MARKER  
2-WAY AMBER  
@ 40' CENTERS

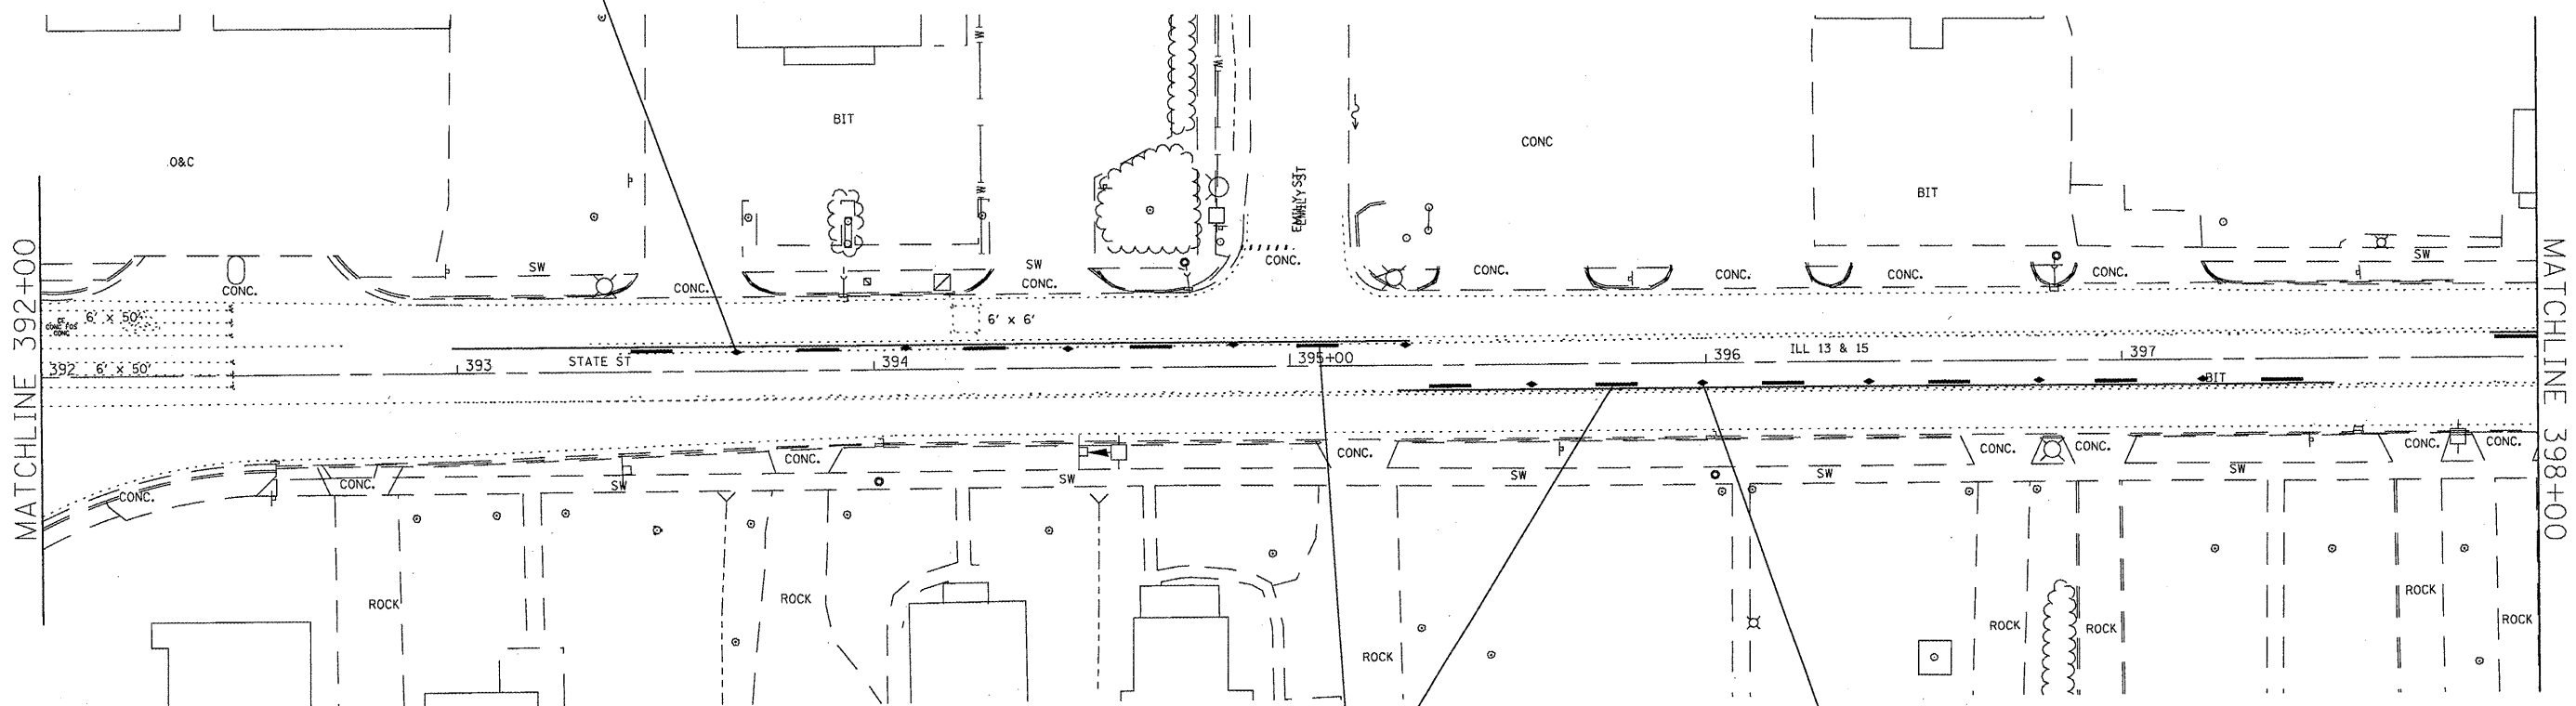

THERMOPLASTIC PAVEMENT  
MARKING - LINE 4"  
YELLOW SOLID  
YELLOW SKIP-DASH (30'-10'-30')

RAISED REFLECTIVE  
PAVEMENT MARKER  
1-WAY AMBER  
@ 80' CENTERS

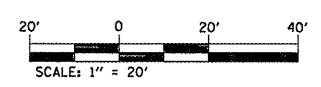

FILE NAME =	USER NAME = #USER#	DESIGNED -	REVISD -
#FILEL#		DRAWN -	REVISD -
	PLOT SCALE = #SCALE#	CHECKED -	REVISD -
	PLOT DATE = #DATE#	DATE -	REVISD -

**STATE OF ILLINOIS  
DEPARTMENT OF TRANSPORTATION**

**PAVEMENT MARKING SHEET**

SCALE: 20' SHEET NO. 6 OF 7 SHEETS STA. 392+00 TO STA. 398+00

F.A.P. RTE.	SECTION	COUNTY	TOTAL SHEETS	SHEET NO.
103	271-4	ST CLAIR	24	19
FED. ROAD DIST. NO. ILLINOIS FED. AID PROJECT			CONTRACT NO. 76D97	