



TYPICALS FOR IL 3
LOCATION 2
STA. 195+00 TO STA. 434+55

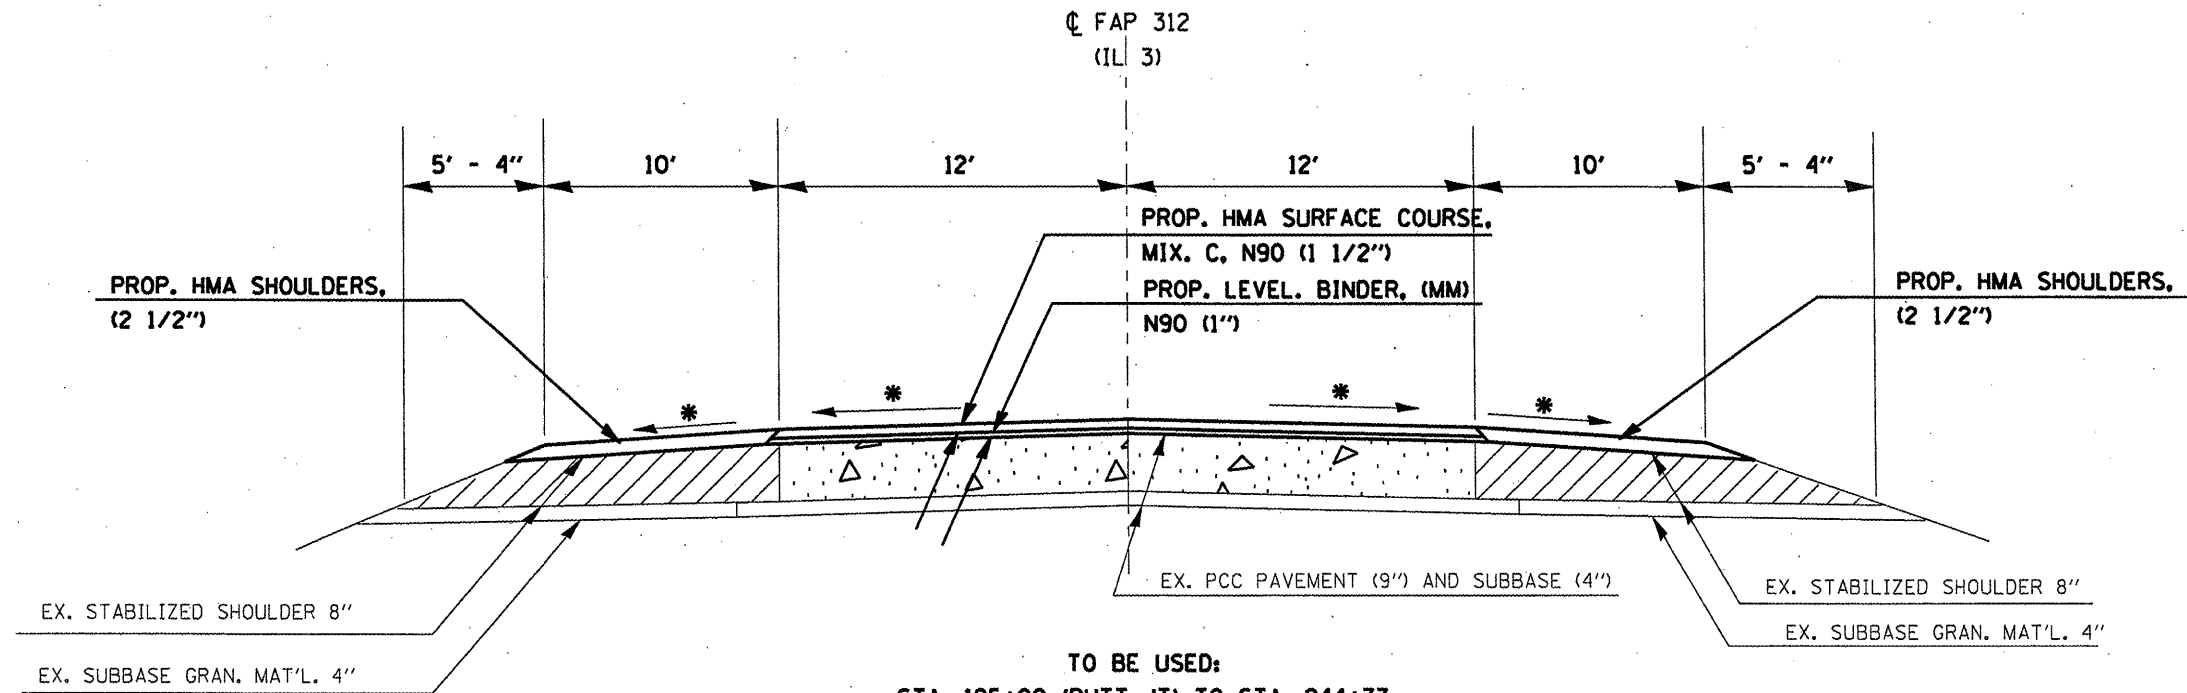

TO BE USED:
STA. 195+00 (BUTT JT) TO STA. 244+77
(OMIT S.N. 039-0048 - STA. 244+77 TO STA. 249+90)
STA. 249+90 TO STA. 286+00

EQUATION STATIONS:

STA. 266+69.60 (BK) = STA. 283+92.20 (AH)

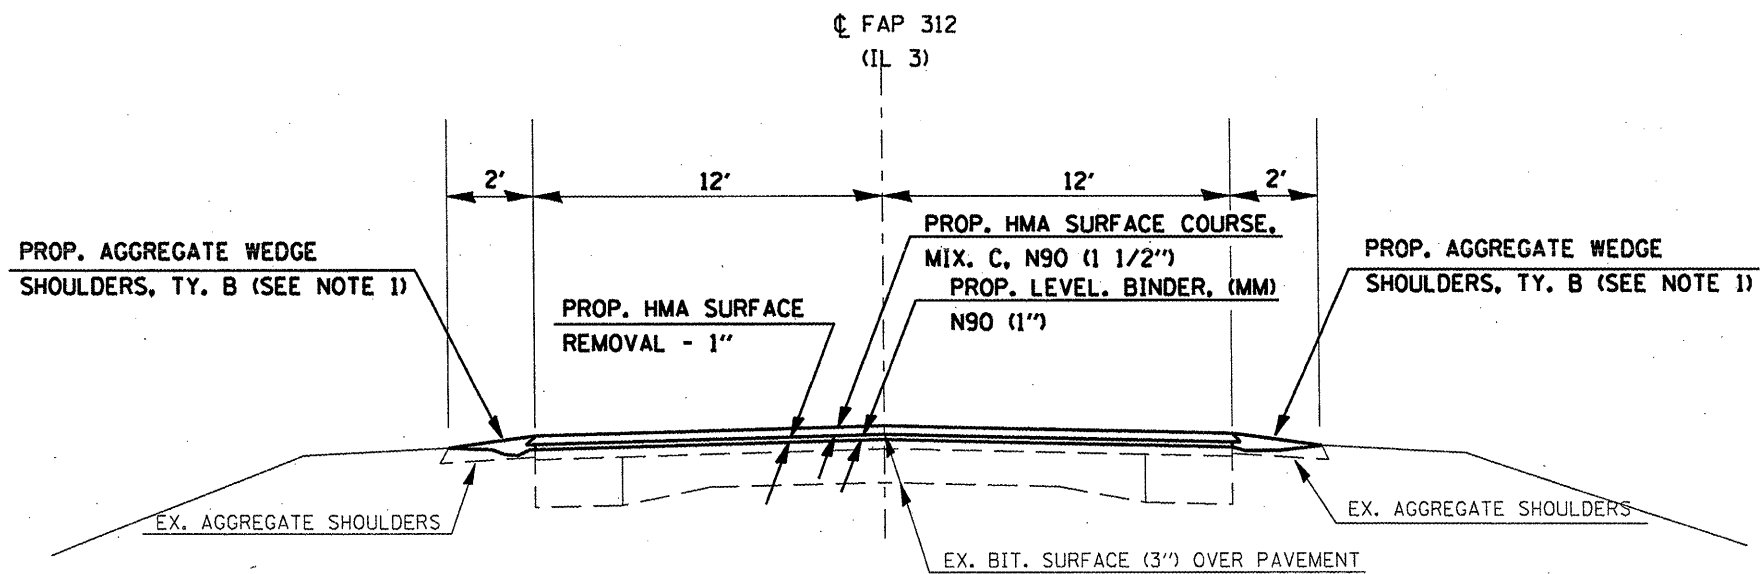

TO BE USED:
STA. 286+00 TO STA. 327+37
(OMIT S.N. 039-0067 - STA. 327+376 TO STA. 333+96)
STA. 333+96 TO STA. 434+55 (BUTT JT)

NOTE 1: EXTRA QUANTITY FOR AGGREGATE SHOULDERS HAS BEEN CALCULATED IN FOR ANY EROSION ALONG EDGE OF PAVEMENT. SEE SCHEDULE ON SHT. 10.

FILE NAME =	USER NAME = mcoordkr	DESIGNED -	REVISED -	STATE OF ILLINOIS DEPARTMENT OF TRANSPORTATION	TYPICAL SECTIONS			F.A.P. RTE. =	SECTION	COUNTY	TOTAL SHEETS	SHEET NO.
at:\pwork\p\WIDOT\MCCORDKR\d0181783\shd	cover.dgn	DRAWN -	REVISED -		LOCATION 2, SOUTH OF IL 149			312	12385-5(130.13)185-4	JACKSON	35	7
	PLOT SCALE = 1/8" = 1' IN.	CHECKED -	REVISED -		SCALE:	SHEET NO. OF SHEETS	STA. TO STA.	ILLINOIS FED. AID PROJECT				
	PLOT DATE = 4/28/2010	DATE -	REVISED -									