


CURVE DATA  
 $\Delta = 2^{\circ} 8' 20''$   
 $D = 0^{\circ} 11' 56''$   
 $T = 537.5'$   
 $R = 28797.80'$   
 $L = 1075.00'$   
 $E = 5.02'$

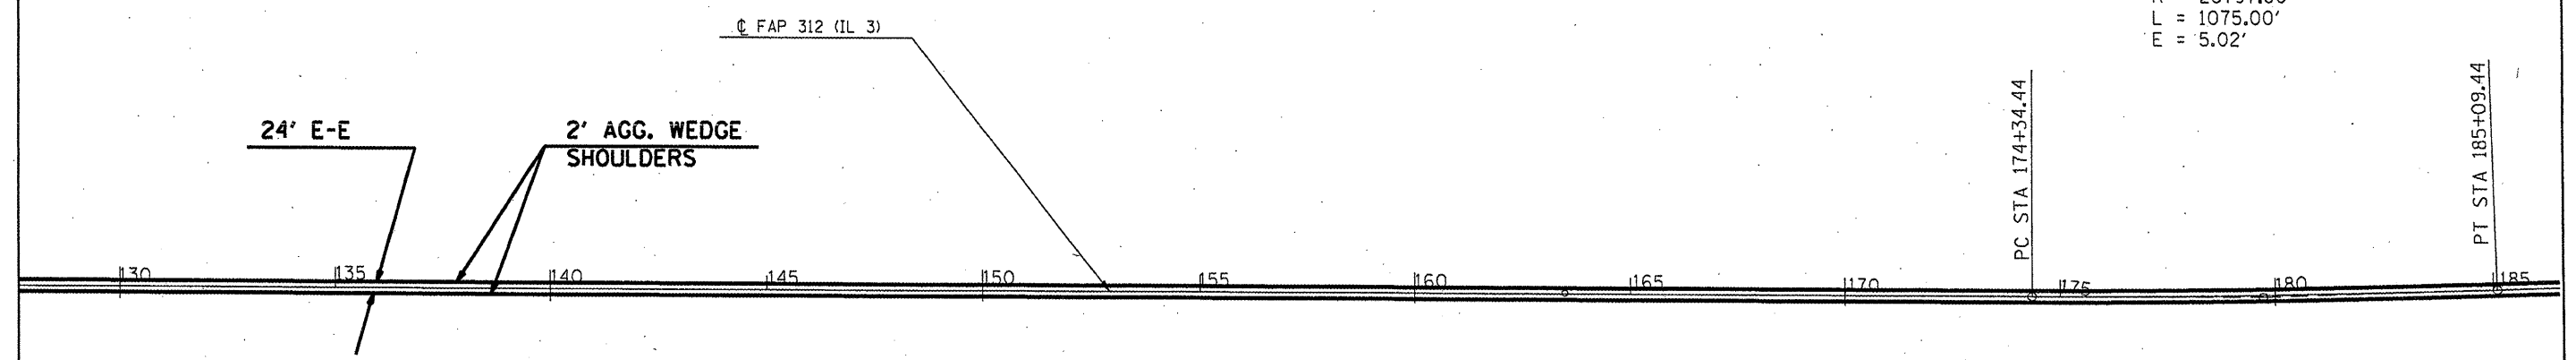

FILE NAME *	USER NAME = mccordkr	DESIGNED - ---	REVISED - ---	<b>STATE OF ILLINOIS DEPARTMENT OF TRANSPORTATION</b>	<b>--- PLAN LAYOUT -- LOCATION 1 --- --- STA. 127 ± 00 TO STA. 186 ± 00 ---</b>	F.A.P. RTE.	SECTION	COUNTY	TOTAL SHEETS	SHEET NO.	
ca:\pwwork\pwwid\mccordkr\d0181703\shd	details.dgn	DRAWN - ---	REVISED - ---			312	12385-54130.13185-4	JACKSON	35	16	
	PLOT SCALE = 400.0000' / IN.	CHECKED - ---	REVISED - ---			CONTRACT NO. 78195					
	PLOT DATE = 4/26/2010	DATE - ---	REVISED - ---			ILLINOIS FED. AID PROJECT					