


EX. S.N. 039-2015 TO BE INLAID  
 STA. 254+28 TO STA. 255+38  
 (SEE DETAIL, SHT. 27)

⊙ FAP 312 (IL 3)

EX. SN 039-7014  
 STA. 286+07

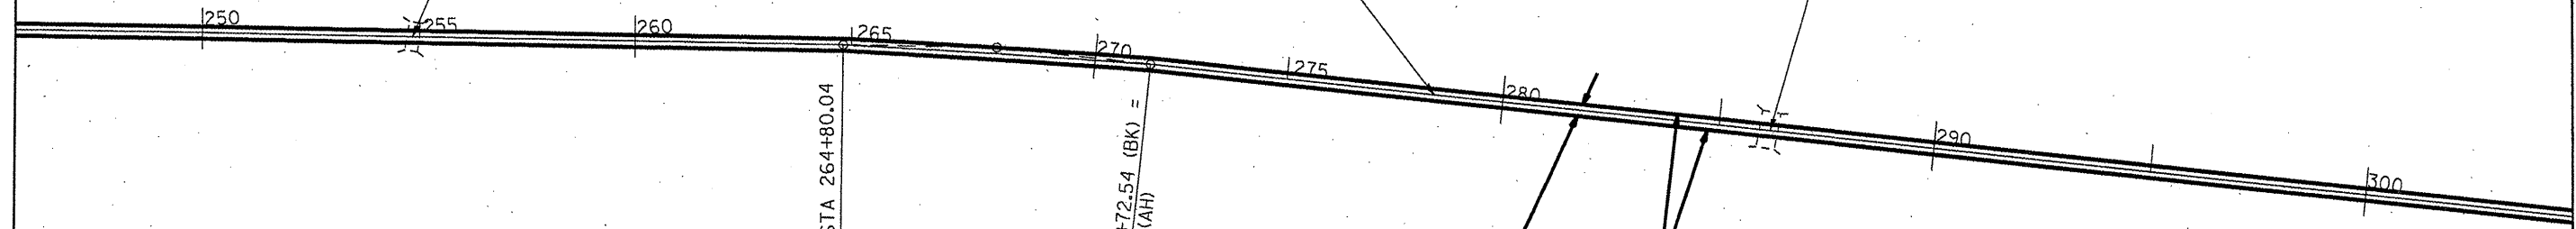

PC STA 264+80.04

PT EQ STA 271+72.54 (BK) =  
 STA. 271+84.85 (AH)

24' E-E  
 2' AGG. WEDGE  
 SHOULDERS

CURVE DATA  
 $\Delta = 5^\circ 41' 47''$   
 $D = 0^\circ 47' 58''$   
 $T = 356.54'$   
 $R = 7166.64'$   
 $L = 712.50'$   
 $E = 8.86'$

FILE NAME =	USER NAME = mcaardkr	DESIGNED -	REVISED -	<b>STATE OF ILLINOIS DEPARTMENT OF TRANSPORTATION</b>	<b>--- PLAN LAYOUT --- LOCATION 1 --- --- STA. 245 ± 00 TO STA. 305 ± 00 ---</b>	F.A.P. RTE:	SECTION	COUNTY	TOTAL SHEETS	SHEET NO.	
cr:\pwork\PW1007\MCCORDKR\d0181703\ah	details.dgn	DRAWN -	REVISED -			312	12385:56130.131185:4	JACKSON	39	18	
	PLOT SCALE = 400.0000' / IN.	CHECKED -	REVISED -			CONTRACT NO. 78195					
	PLOT DATE = 4/26/2018	DATE -	REVISED -			ILLINOIS FED. AID PROJECT					