


CURVE DATA

$\Delta = 15^\circ 12'$
 $D = 1^\circ 30'$
 $T = 509.66'$
 $R = 3819.71'$
 $L = 1013.33'$
 $E = 33.85'$

PROP. PROJECT LOCATION 2 ENDS
STA. 434+55 (BUTT JOINT)
SEE DETAIL, SHT. 28.

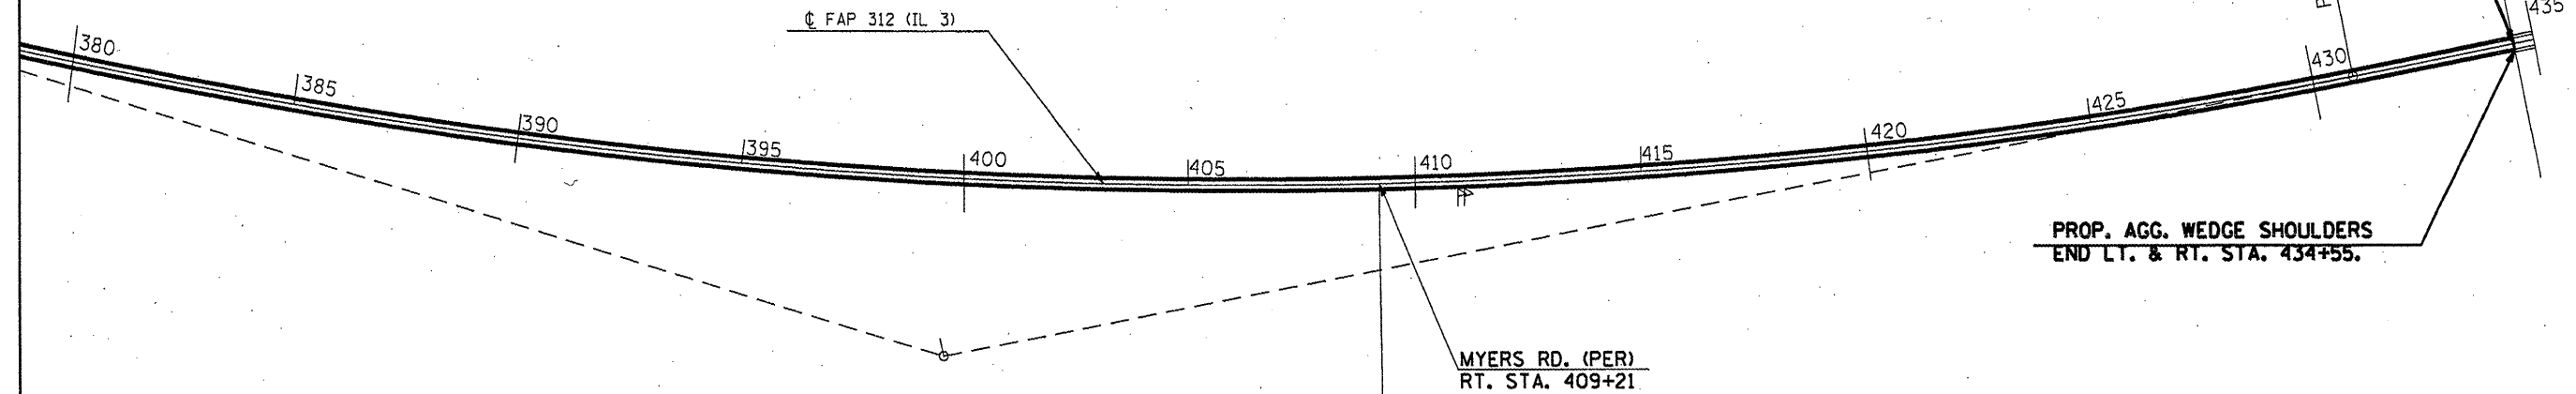

FILE NAME =	USER NAME = mccordkr	DESIGNED -	REVISD -
o:\pwork\PIWIDOT\MCCORDKR\d0181783\sh	details.dgn	DRAWN -	REVISD -
	PLOT SCALE = 400.0000' / IN.	CHECKED -	REVISD -
	PLOT DATE = 4/26/2010	DATE -	REVISD -

STATE OF ILLINOIS
DEPARTMENT OF TRANSPORTATION

PLAN LAYOUT - LOCATION 2
STA. 379 ± 00 TO STA. 434 ± 55

SCALE: _____ SHEET NO. _____ OF _____ SHEETS STA. _____ TO STA. _____

F.A.P. RTE.	SECTION	COUNTY	TOTAL SHEETS	SHEET NO.
312	12385-5(130.13)85-4	JACKSON	35	23
CONTRACT NO. 78195			ILLINOIS FED. AID PROJECT	