
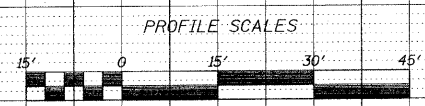
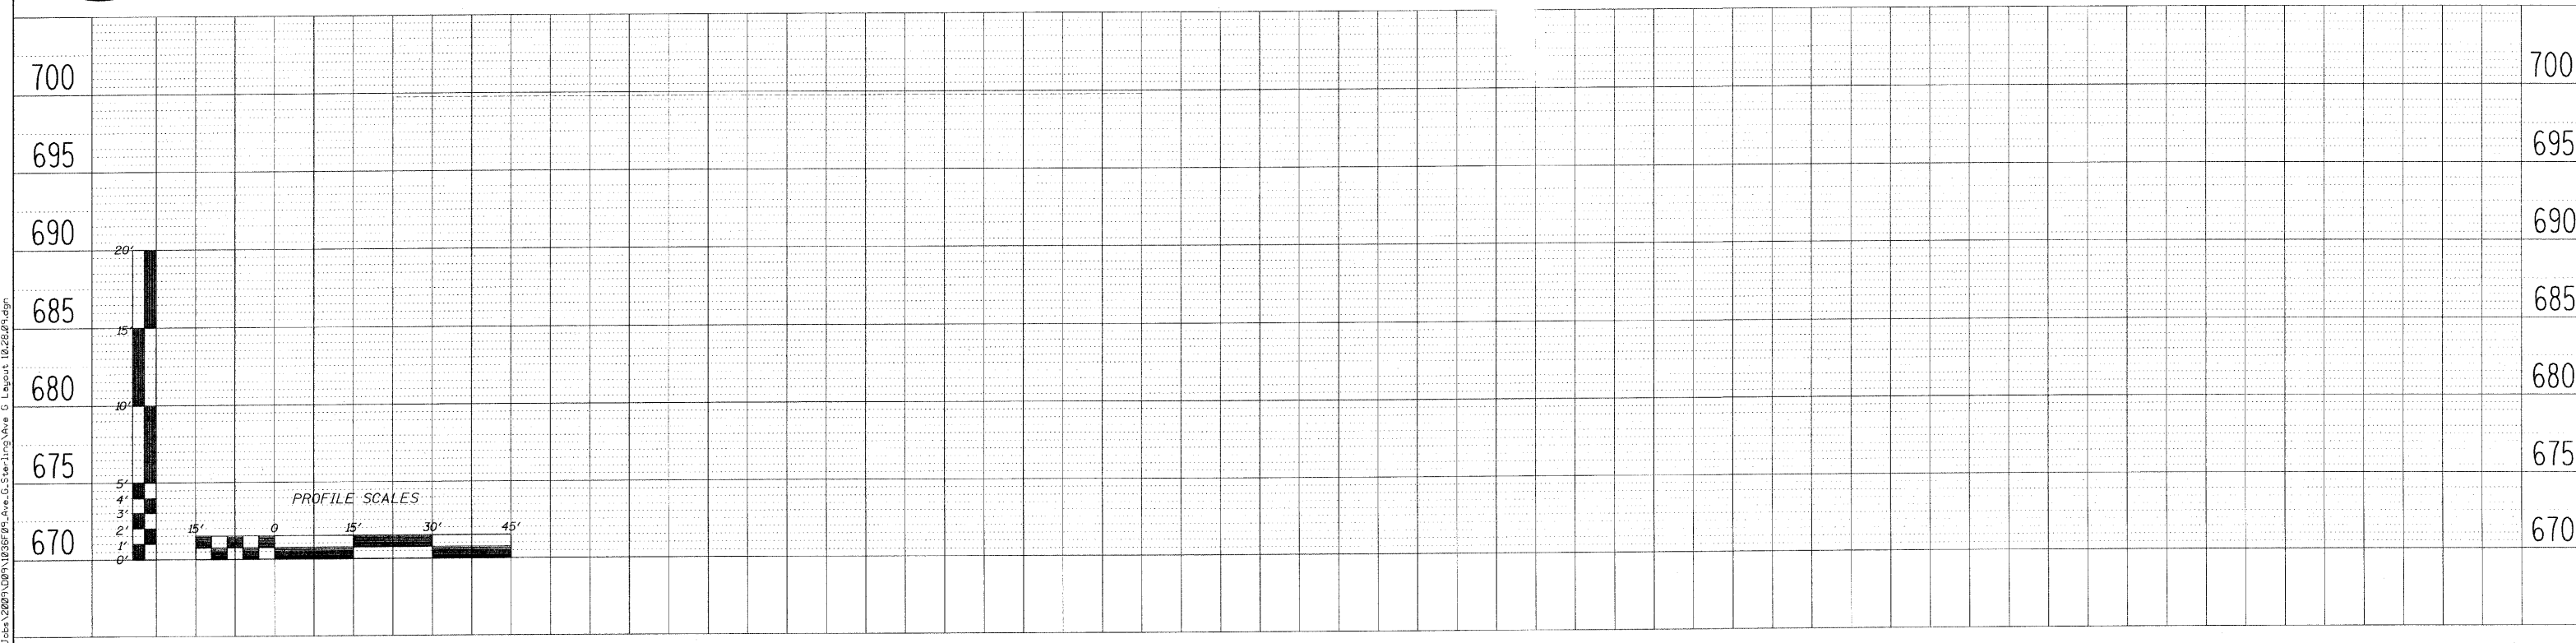


INDICATES LIMIT OF HOT MIX ASPHALT SURFACE REMOVAL - 2' 3/4\"/>

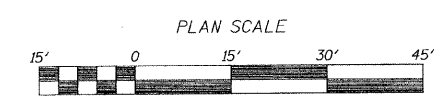

FILE NAME: L:\Jobs\2009\09\09\09-00147-00-RS-Ave G - Sterling Ave G Layout 10.26.09.dgn

WILLET, HOFMANN & ASSOCIATES, INC.
 CONSULTING ENGINEERS
 809 East Second Street Dixon, IL 61021
 Phone 815.284.3381 Fax 815.284.3385
 Design Firm #184-00918
 www.willethofmann.com

DESIGNED - BDF	REVISED -
DRAWN - JDH	REVISED -
CHECKED - BDF	REVISED -
DATE -	REVISED -

CITY OF STERLING, ILLINOIS
AVENUE G - 5TH STREET TO LE FEVRE RD.

AVENUE G PLAN & PROFILE

SCALE: SHEET NO. 9 OF 31 SHEETS

F.A. RTE.	SECTION	COUNTY	TOTAL SHEETS	SHEET NO.
	09-00147-00-RS	WHITESIDE	31	9
CONTRACT NO. 85495				
FED. ROAD DIST. NO. ILLINOIS FED. AID PROJECT				