


INDICATES LIMIT OF HOT MIX ASPHALT SURFACE REMOVAL - 2<sup>3</sup>/<sub>4</sub>". REMOVE FULL WIDTH OF AVENUE G AND AT INTERSECTING STREETS AS SHOWN.

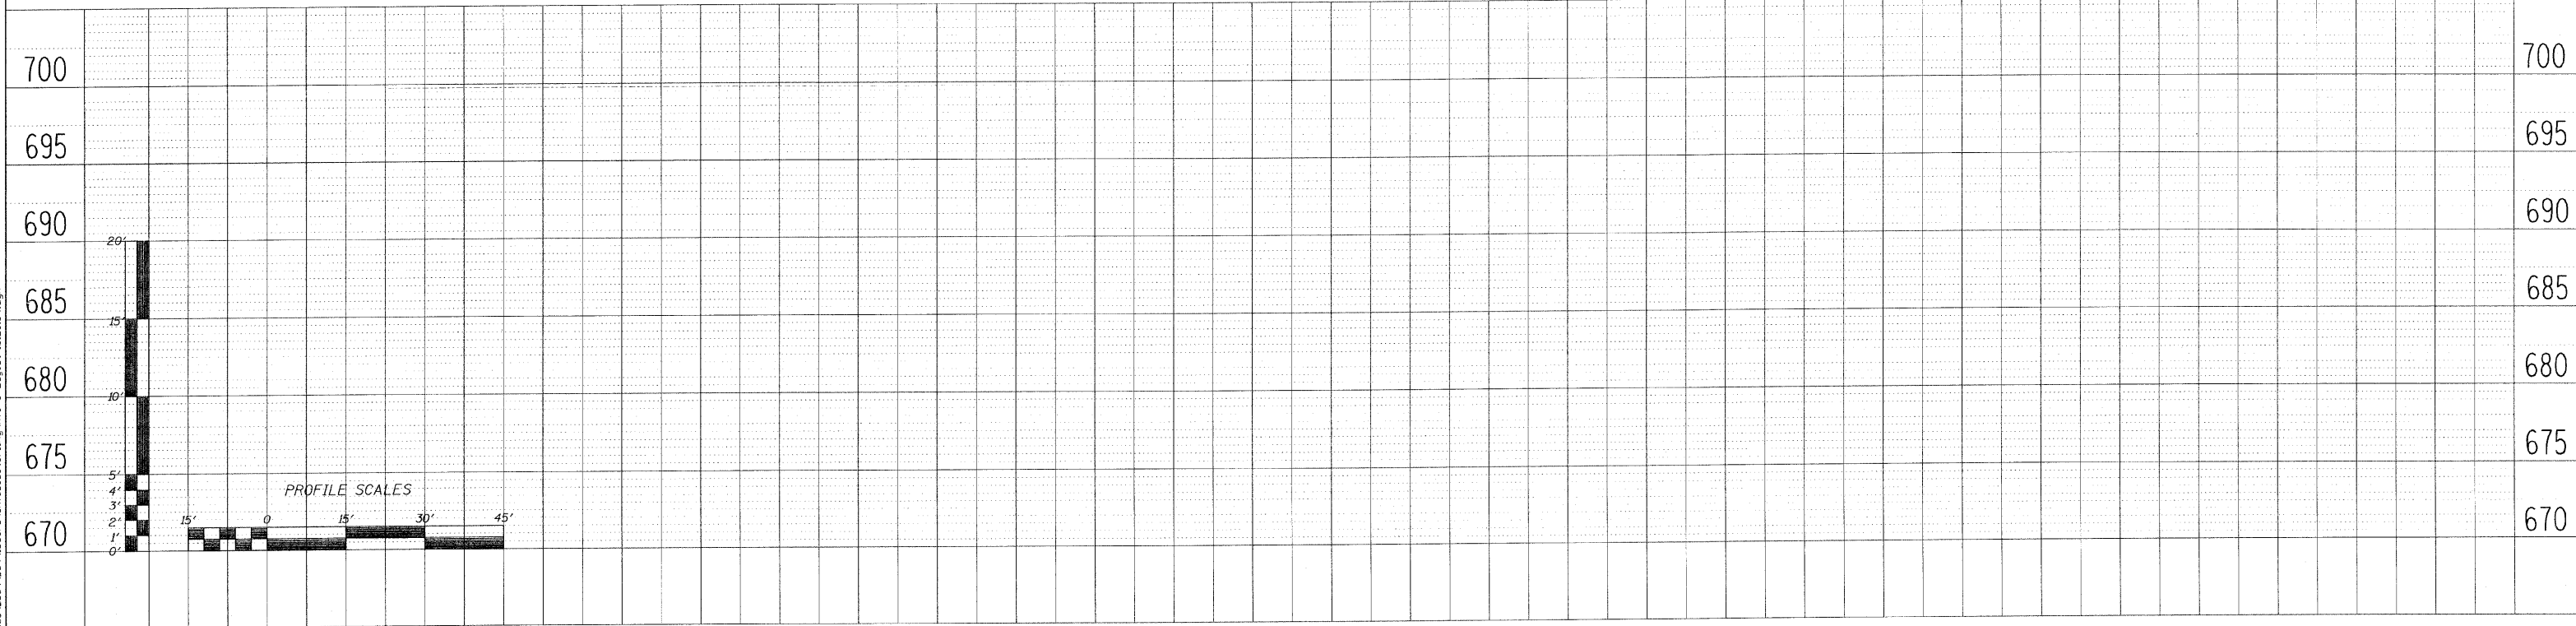

FILE NAME = L:\Jobs\2009\09\1035\F09\_Ave\_G\_Sterling\_Ave\_G\_Layout\_10.26.09.dgn

**WILLETT, HOFMANN & ASSOCIATES, INC.**  
**CONSULTING ENGINEERS**  
 809 East Second Street, Dixon, IL 61021  
 Phone: 815.284.3381 Fax: 815.284.3386  
 Design Firm #184-00918  
 www.willett-hofmann.com

DESIGNED - BDF	REVISED -
DRAWN - JDH	REVISED -
CHECKED - BDF	REVISED -
DATE	REVISED -

**CITY OF STERLING, ILLINOIS**  
**AVENUE G - 5TH STREET TO LE FEVRE RD.**

**AVENUE G PLAN & PROFILE**

SCALE: SHEET NO. 14 OF 31 SHEETS

F.A. RTE.	SECTION	COUNTY	TOTAL SHEETS	SHEET NO.
	09-00147-00-RS	WHITESIDE	31	14
FED. ROAD DIST. NO. - ILLINOIS FED. AID PROJECT			CONTRACT NO. 85495	