
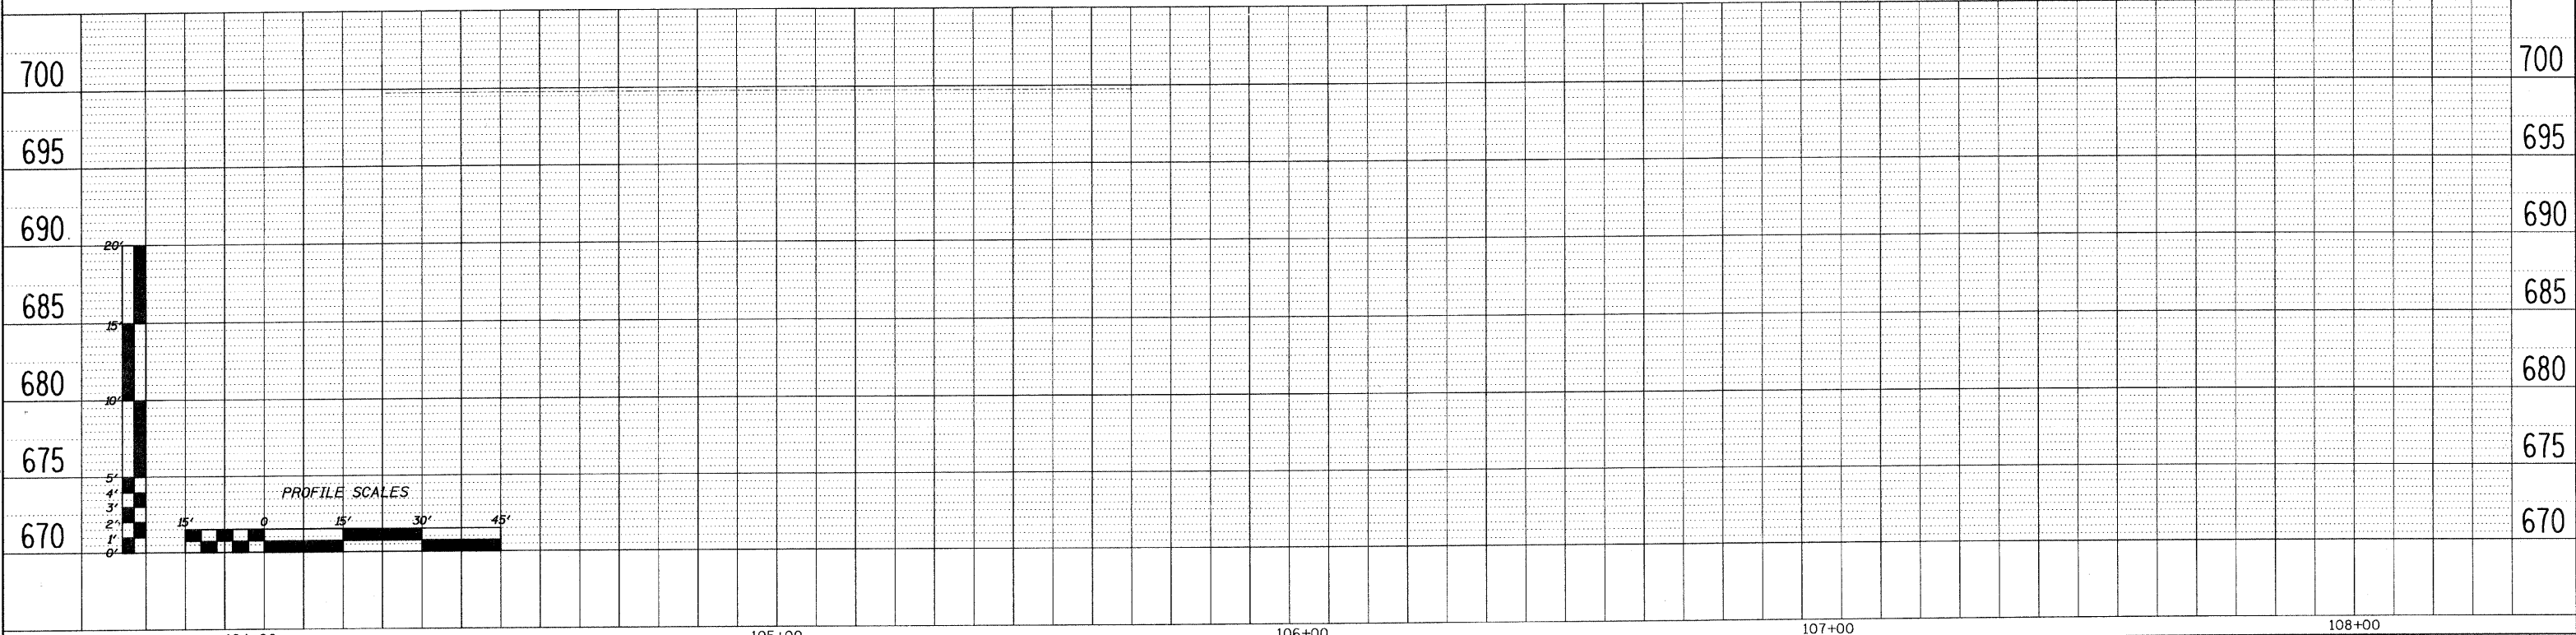
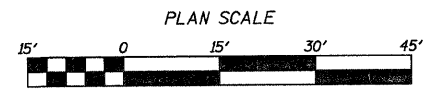


INDICATES LIMIT OF HOT MIX ASPHALT SURFACE REMOVAL - 1 3/4". REMOVE FULL WIDTH OF 16th AVENUE AND AT INTERSECTING STREETS AS SHOWN.

EXISTING R.O.W.

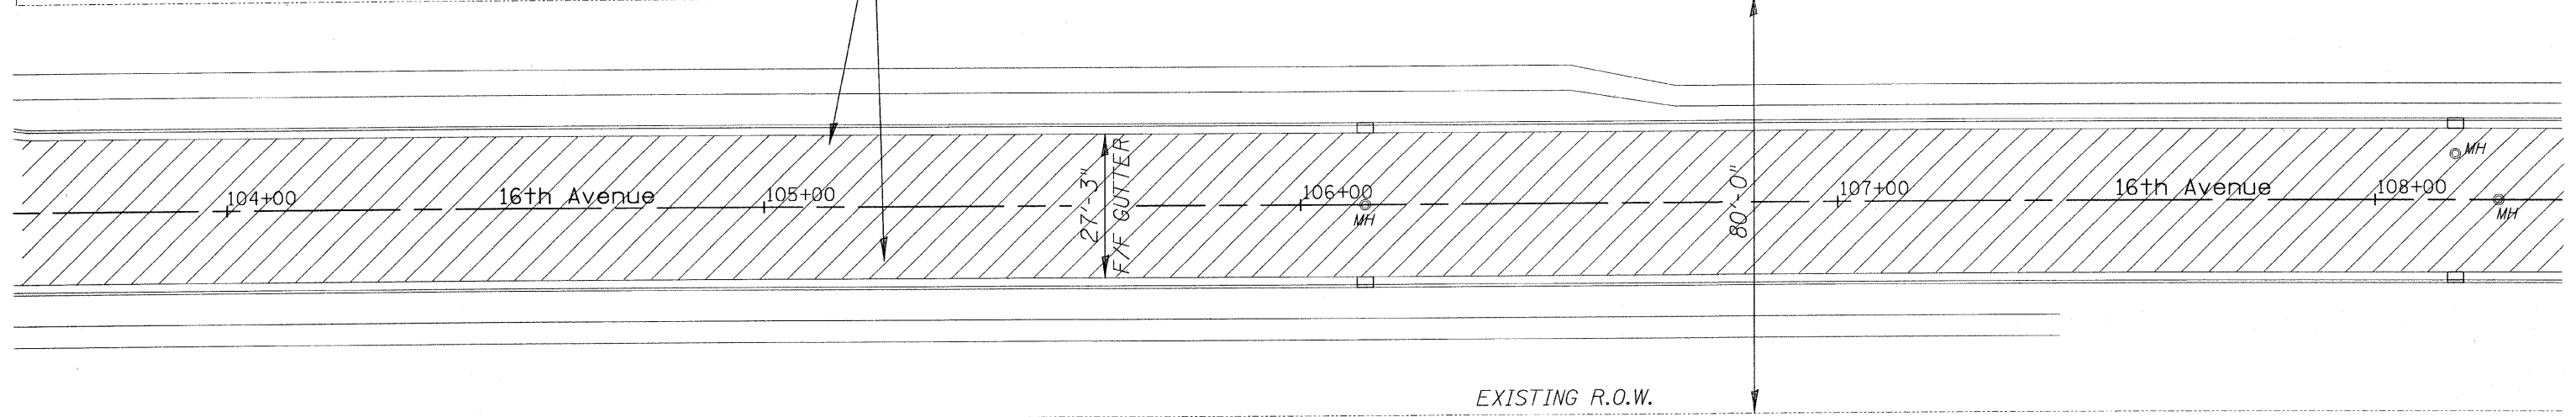

FILE NAME = L:\Jobs\22895.DWG\10360091_Sterling\16th Avenue\16th Ave Final Layout 10.28.09.dgn

WILLET HOFMANN & ASSOCIATES, INC.
CONSULTING ENGINEERS
309 East Second Street Dixon, IL 61021
Phone 815.284.3381 Fax 815.284.3385
Design Firm #184-00918
www.willett-hofmann.com

DESIGNED - BDF	REVISED -
DRAWN - JDH	REVISED -
CHECKED - BDF	REVISED -
DATE -	REVISED -

CITY OF STERLING, ILLINOIS
16TH AVE - E. 5TH STREET TO LE FEVRE RD.

16TH AVENUE PLAN & PROFILE

SCALE: SHEET NO. 20 OF 31 SHEETS

F.A. RTE.	SECTION	COUNTY	TOTAL SHEETS	SHEET NO.
	09-00147-00-RS	WHITESIDE	31	20
CONTRACT NO. 85495				
FED. ROAD DIST. NO. - ILLINOIS FED. AID PROJECT				