
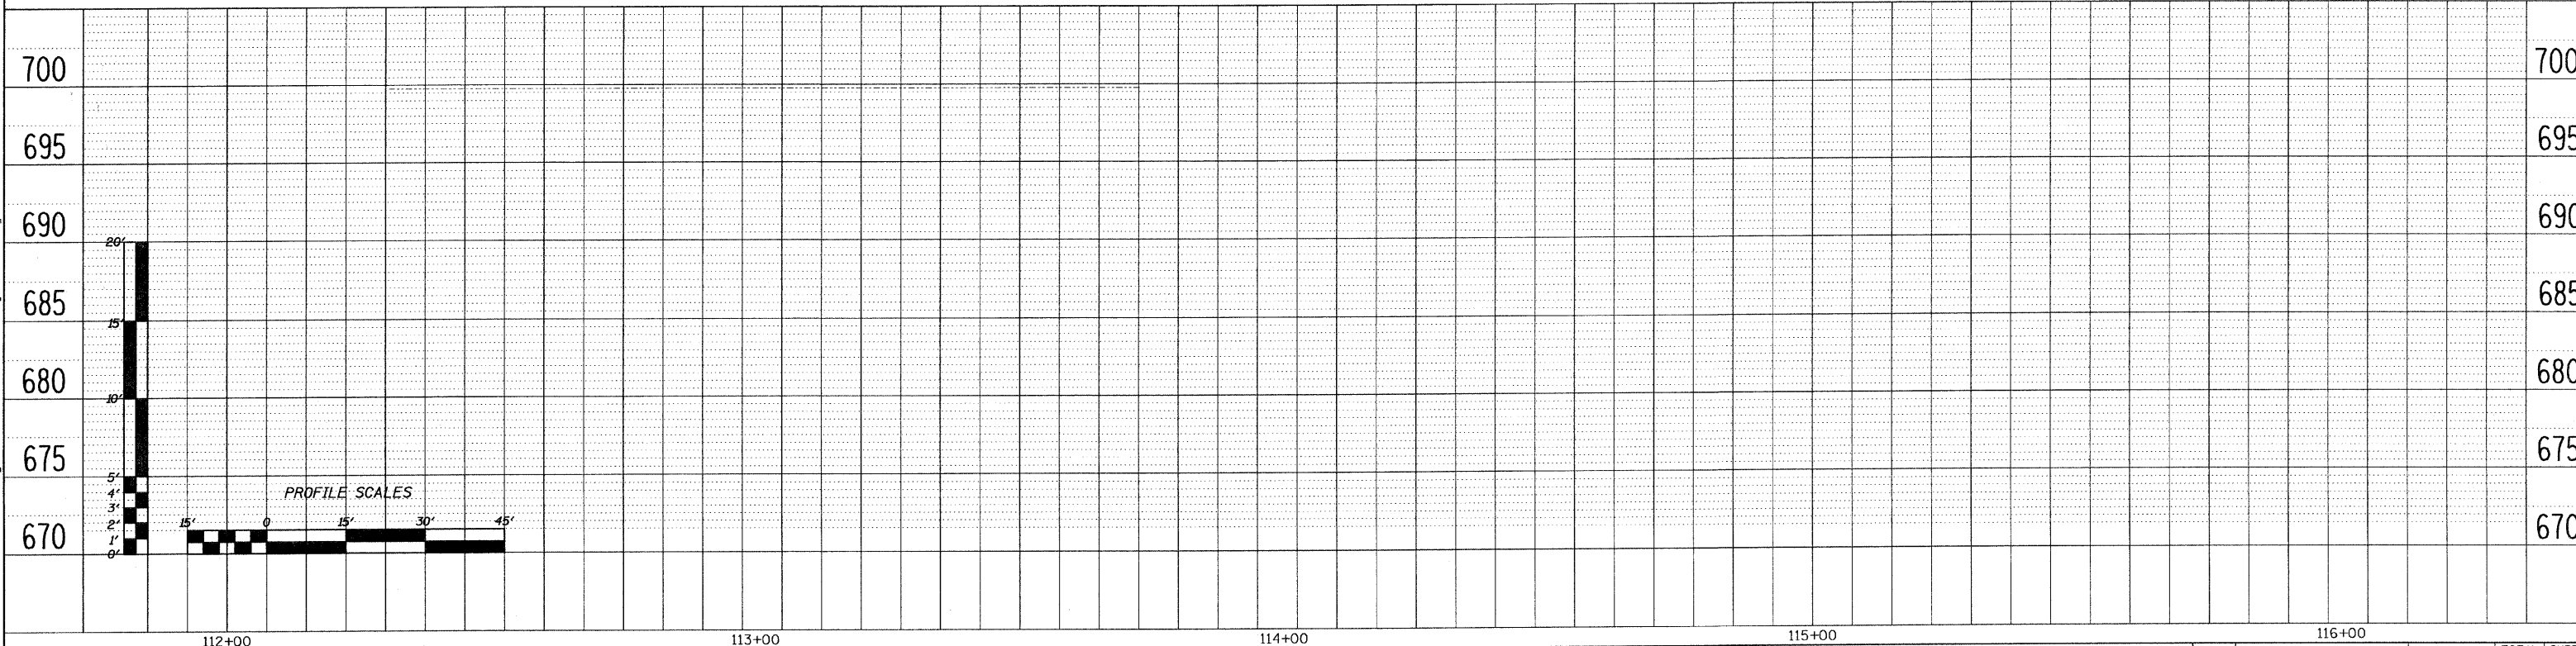


STA. 113+79 AND 114+43, SEE SCHEDULE OF QUANTITIES.
 REMOVE AND REPLACE SIDEWALK AS INDICATED,
 REMOVE EXISTING CURB AND GUTTER, PLACE
 PROPOSED CURB AND GUTTER AND CURB RAMP,
 PLACE DETECTABLE WARNINGS

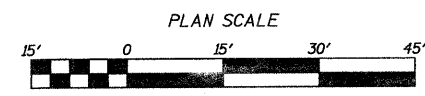

FILE NAME = L:\Jobs\2009\09\16th Avenue\16th Avenue Final Layout 10.28.09.dgn

WILLET, HOFMANN & ASSOCIATES, INC.
 CONSULTING ENGINEERS
 909 East Second Street, Dixon, IL 61021
 Phone 815-294-3381 Fax 815-294-3385
 Design Firm #184-00918
 www.willethofmann.com

DESIGNED - BDF	REVISED -
DRAWN - JDH	REVISED -
CHECKED - BDF	REVISED -
DATE -	REVISED -

CITY OF STERLING, ILLINOIS
16TH AVE - E. 5TH STREET TO LE FEVRE RD.

16TH AVENUE PLAN & PROFILE

SCALE: SHEET NO. 22 OF 31 SHEETS

F.A. RTE.	SECTION	COUNTY	TOTAL SHEETS	SHEET NO.
	09-00147-00-RS	WHITESIDE	31	22
FED. ROAD DIST. NO. - ILLINOIS FED. AID PROJECT			CONTRACT NO. 85495	