

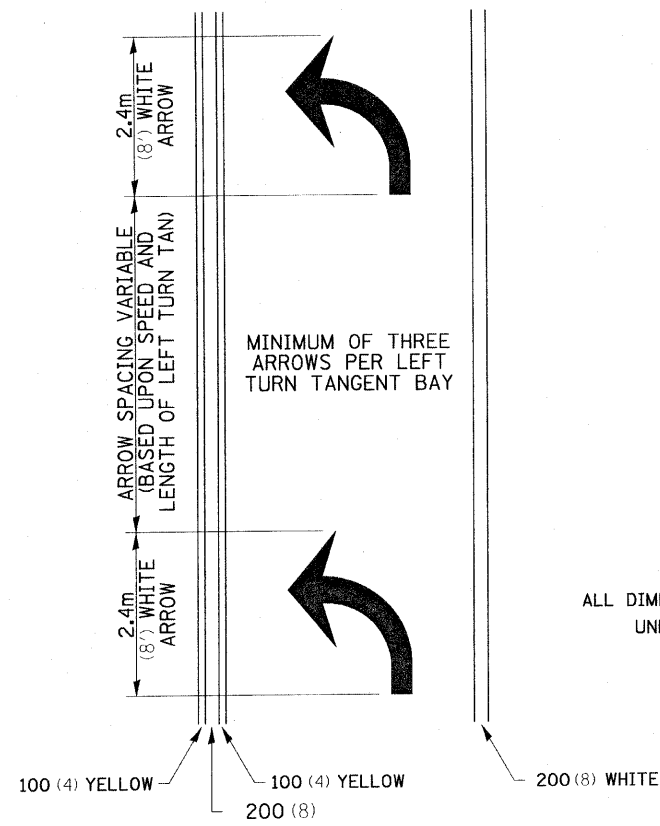


TYPICAL PAVEMENT MARKINGS

ARROW LAYOUT

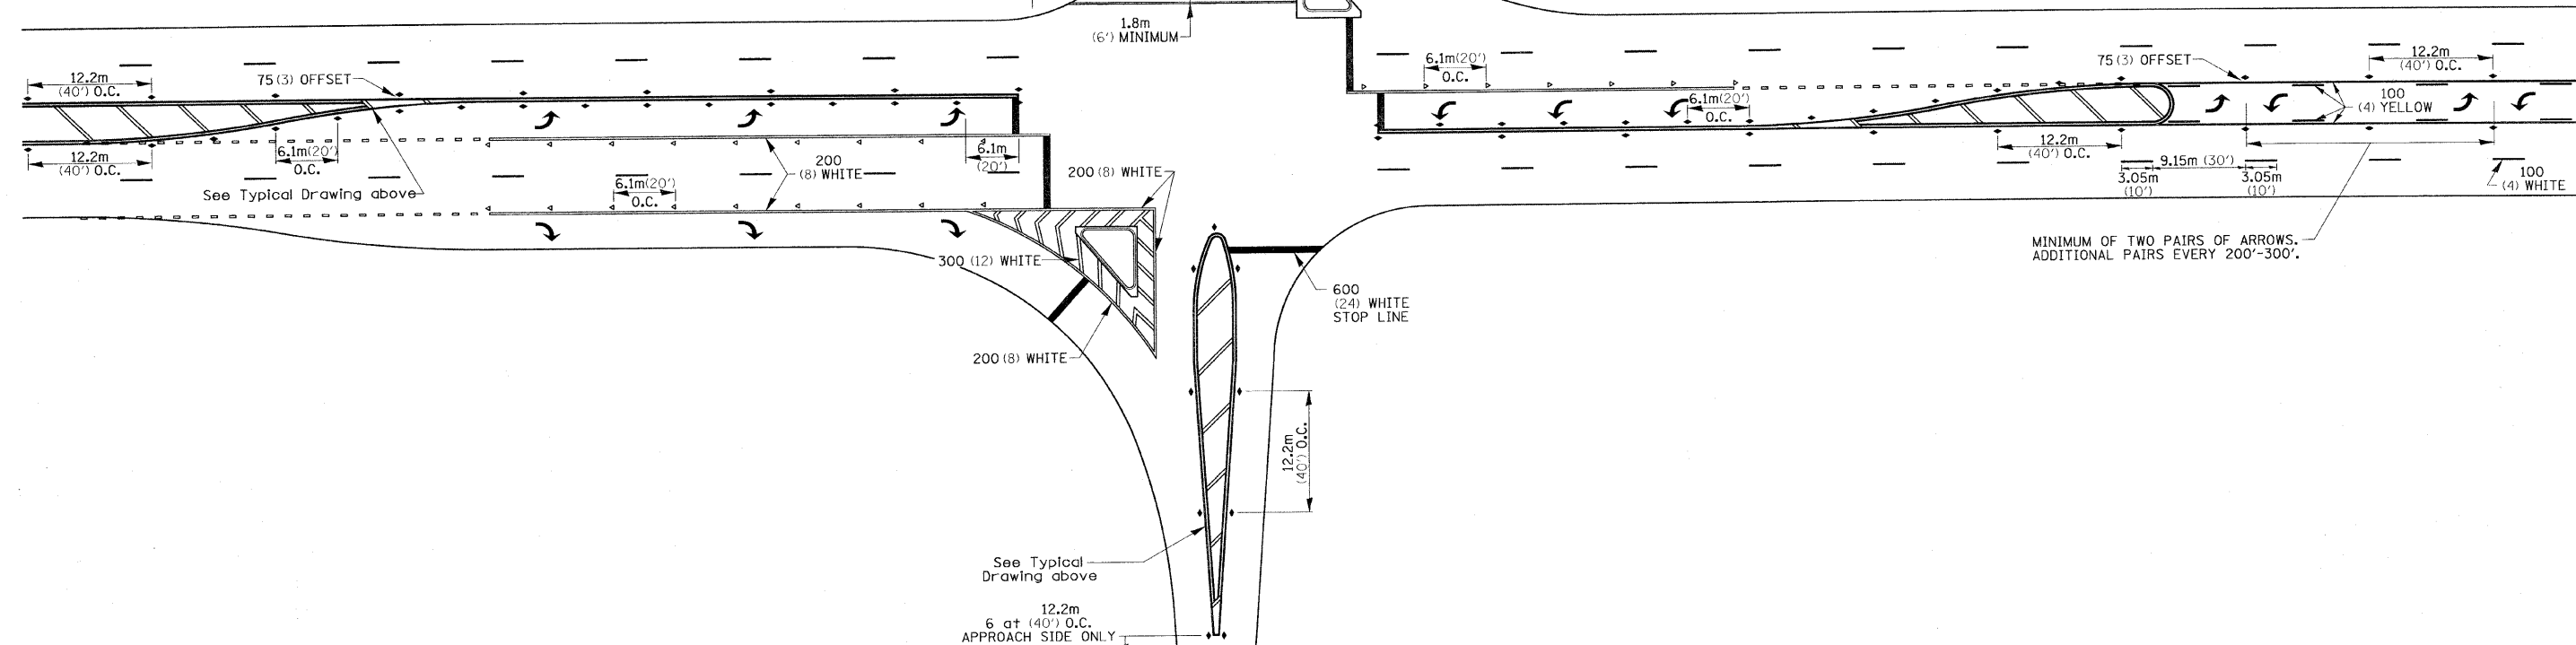

TYPICAL PAVEMENT MARKING FOR FLUSH MEDIAN

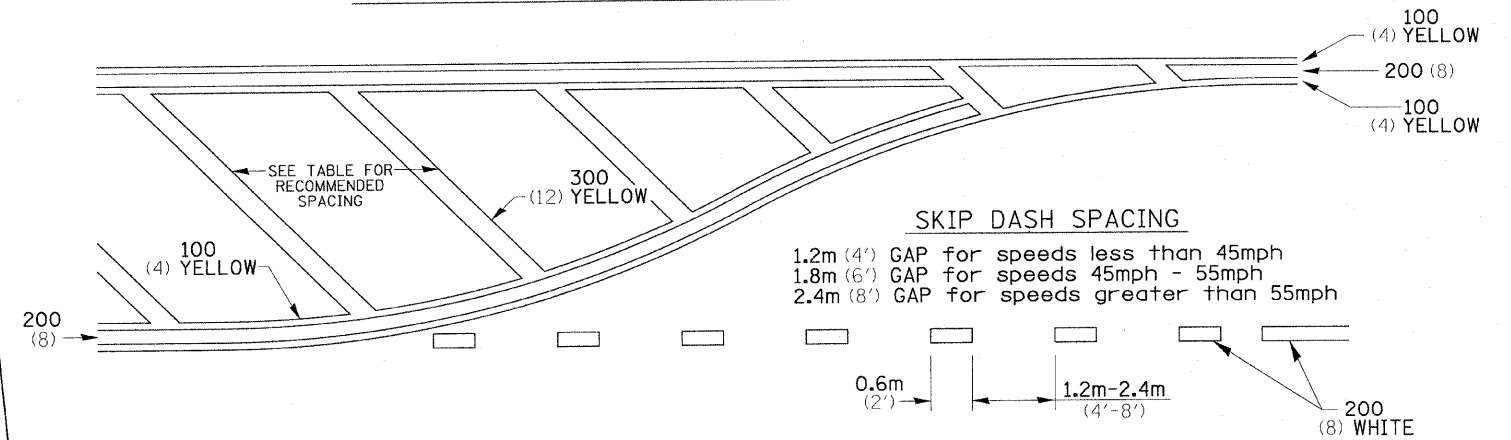

FILE NAME = L:\Jobs\2009\09\1025\Fig_Sterling\16th Avenue\16th Ave Final Layout 10.28.09.dgn

WILLETT, HOFMANN & ASSOCIATES, INC.
 CONSULTING ENGINEERS
 909 East Second Street, Dixon, IL 61021
 Phone 815.294.3381 Fax 815.294.3386
 Design Firm # 184-00918
 www.willett-hofmann.com

DESIGNED - BDF	REVISED -
DRAWN - JDH	REVISED -
CHECKED - BDF	REVISED -
DATE - 10/30/2009	REVISED -

CITY OF STERLING, ILLINOIS AVENUE G AND 16TH AVENUE

TYPICAL PAVEMENT MARKINGS, DS 41.1

SCALE: SHEET NO. 29 OF 31 SHEETS

F.A. RTE.	SECTION	COUNTY	TOTAL SHEETS	SHEET NO.
	09-00147-00-RS	WHITESIDE	31	29
FED. ROAD DIST. NO.		ILLINOIS FED. AID PROJECT		
		CONTRACT NO. 85495		