


COMPANY NAME: SEC GROUP, INC.
 PROJECT CONTACT: Ryan P. ...
 CLIENT: City of Rockford
 DATE PLOTTED: 1/26/2010 10:00:00 PM
 FILE NAME: 090026-xsec.dgn
 PLOT DRIVER: pdf.plt
 PEN TABLE: standard-trans.tbl

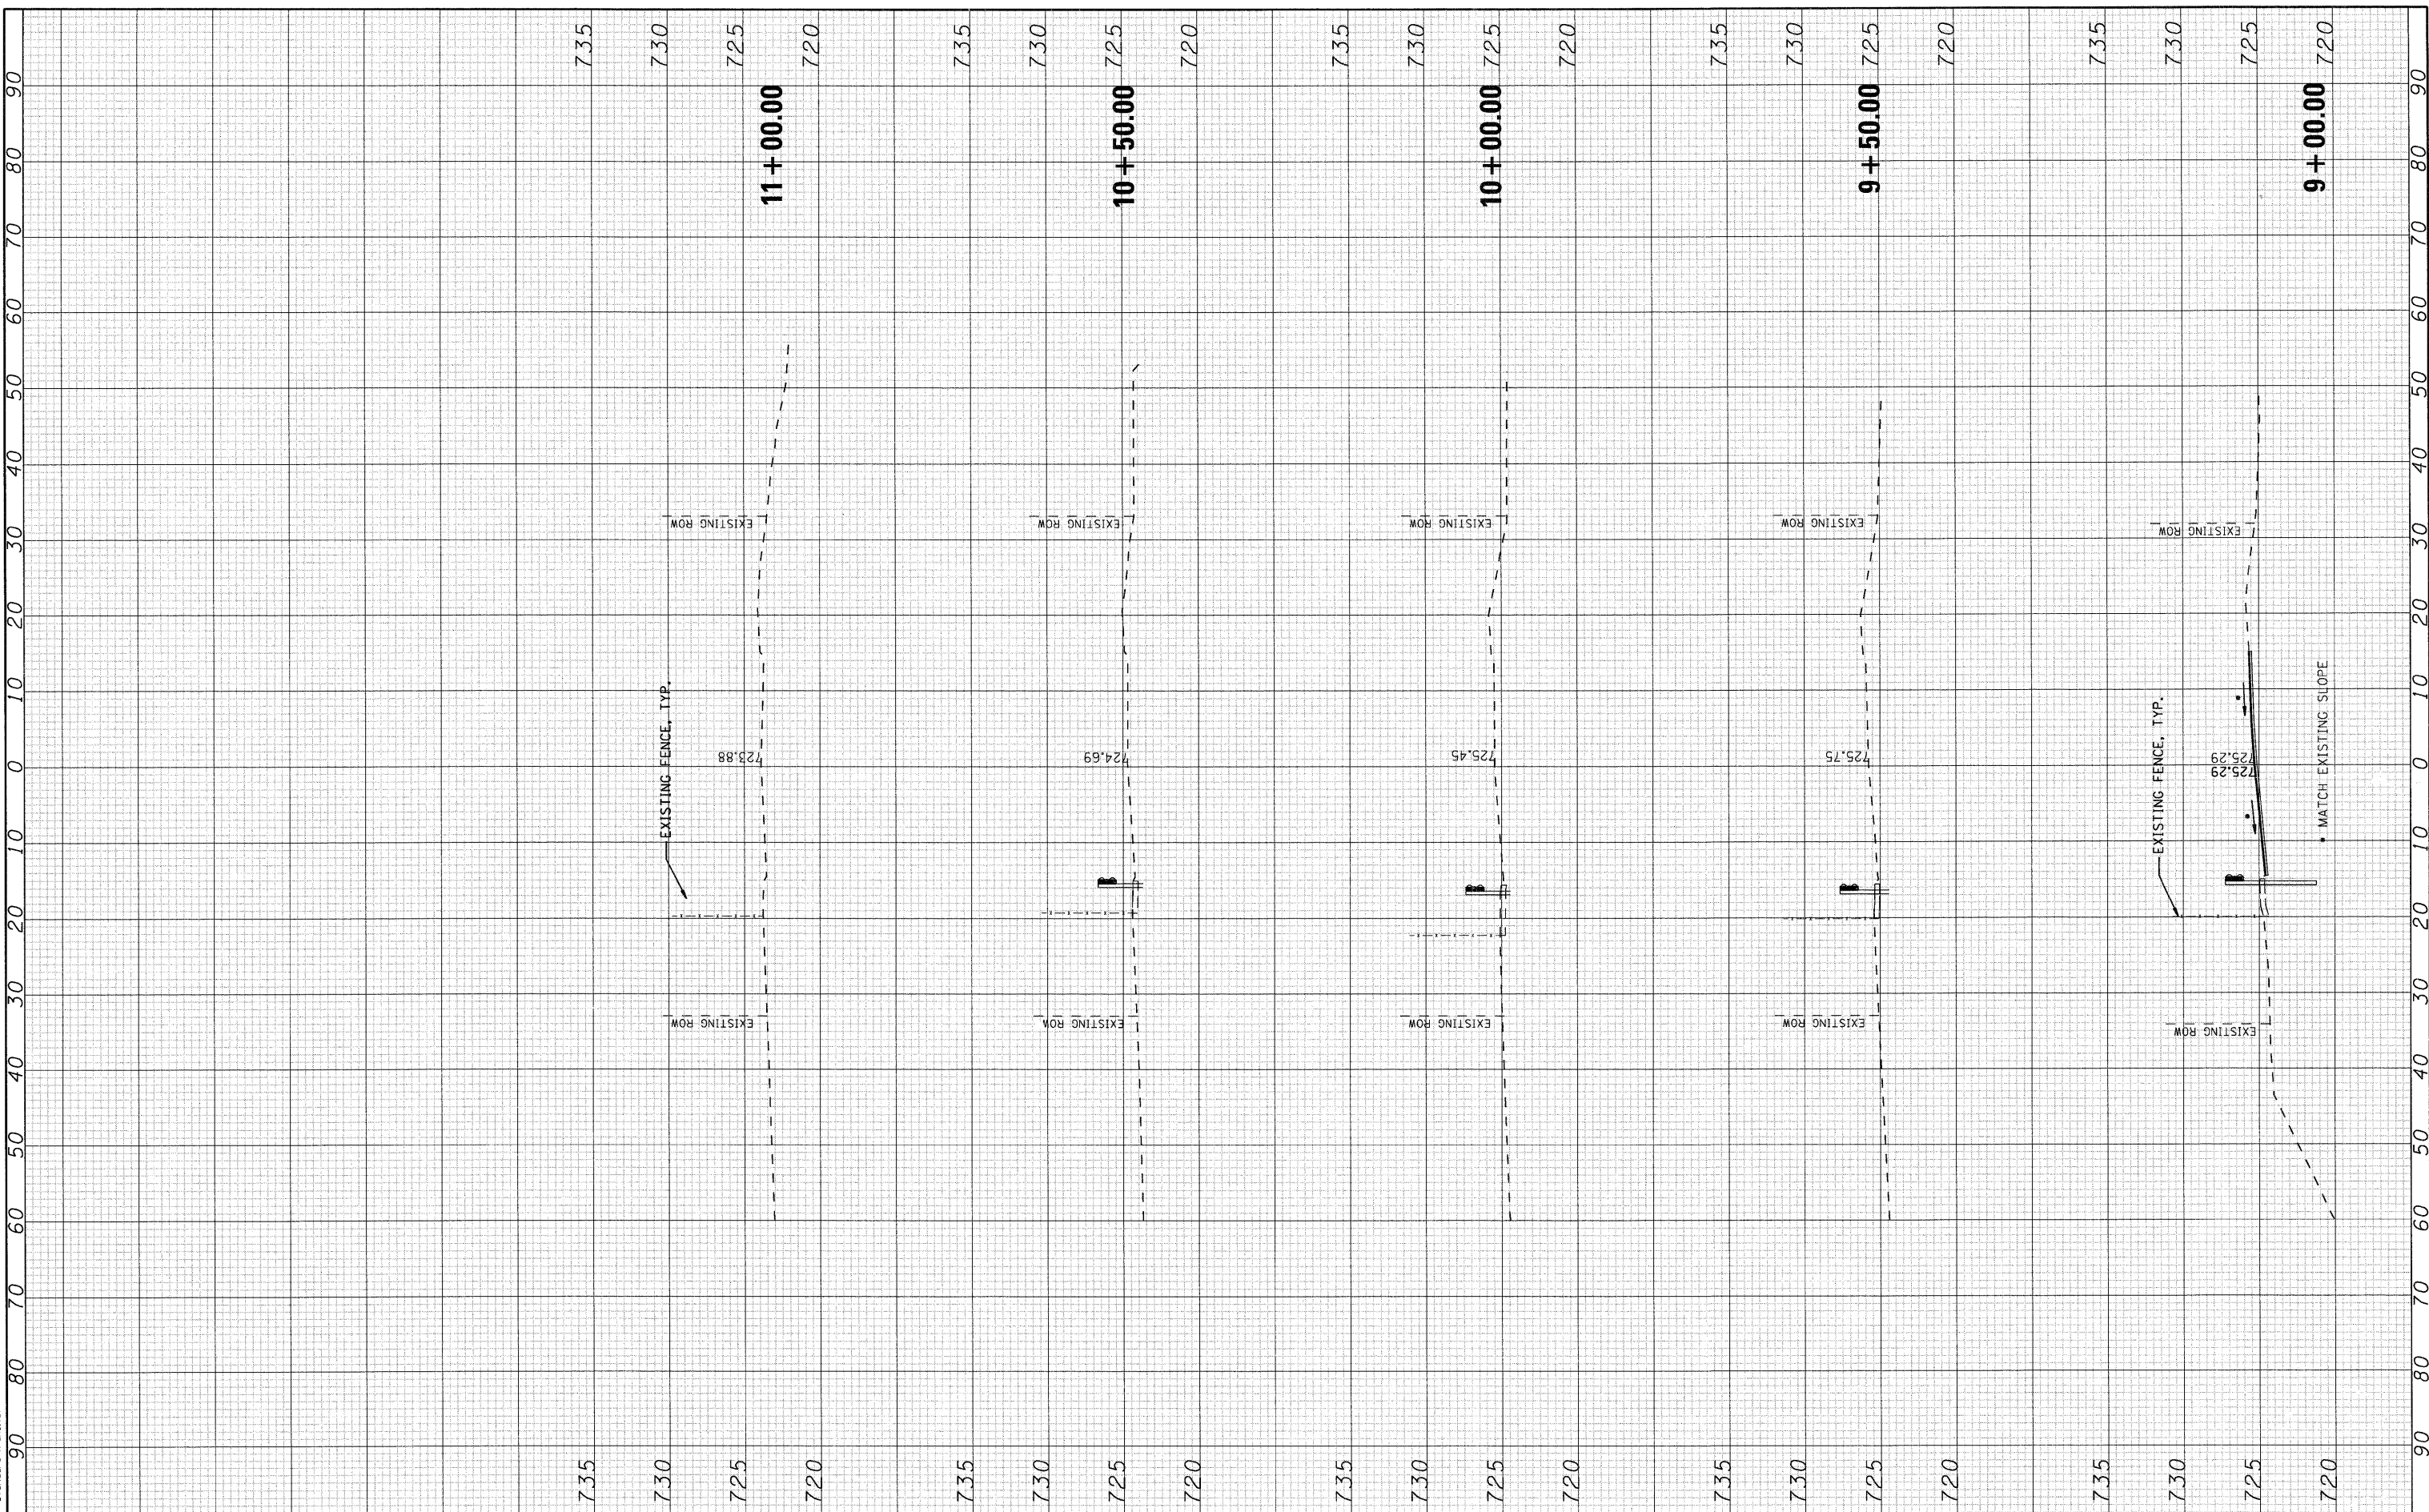

| | | | | | | | | | | |
|--|--|---|---|--|-------------------------|---|--|--|--|---------------------------------|
| SEC Group, Inc. <small>An HR Green Company</small> 421 N. First Street McHenry, IL 60050-2138 T 815.365.1778 F 815.365.1781 www.secgroup.com <small>*McHenry, IL *Rockford, IL *New Leno, IL *Chicago, IL</small> | | USER NAME = whood FILE NAME = 090026-xsec.dgn PLOT SCALE = PLOT DATE = 1/26/2010 | DESIGNED - KMA DRAWN - WJH CHECKED - TH DATE - 1/26/10 | REVISED - REVISED - REVISED - REVISED - | CITY OF ROCKFORD | | CENTRAL AVENUE OVER THE SOUTH BRANCH OF KENT CREEK CROSS SECTIONS | | F.A.U. RTE. 5102 SECTION 09-00557-00-BR COUNTY Winnebago CONTRACT NO. 85508 | TOTAL SHEETS 18 SHEET NO. 18 |
| SCALE: 10H:5V | | SHEET NO. 2 OF 2 SHEETS | | STA. 9+00.00 TO STA. 11+50.00 | | FED. ROAD DIST. NO. 2 ILLINOIS FED. AID PROJECT | | | | |