


FINAL SURVEY	DATE
SURVEYED	BY
PLOTTED	
NOTE BOOK	
AREAS CHECKED	
NO.	

ORIGINAL SURVEY	DATE
SURVEYED	BY
PLOTTED	
NOTE BOOK	
AREAS CHECKED	
NO.	

PRINTED DATE: 2/22/2010
 FILE NAME: N:\Projects\Vermon, County of Tr 413 over Freedwell Branch\ADD\Drawings\Sheets\1\Freedwell.XSDgn

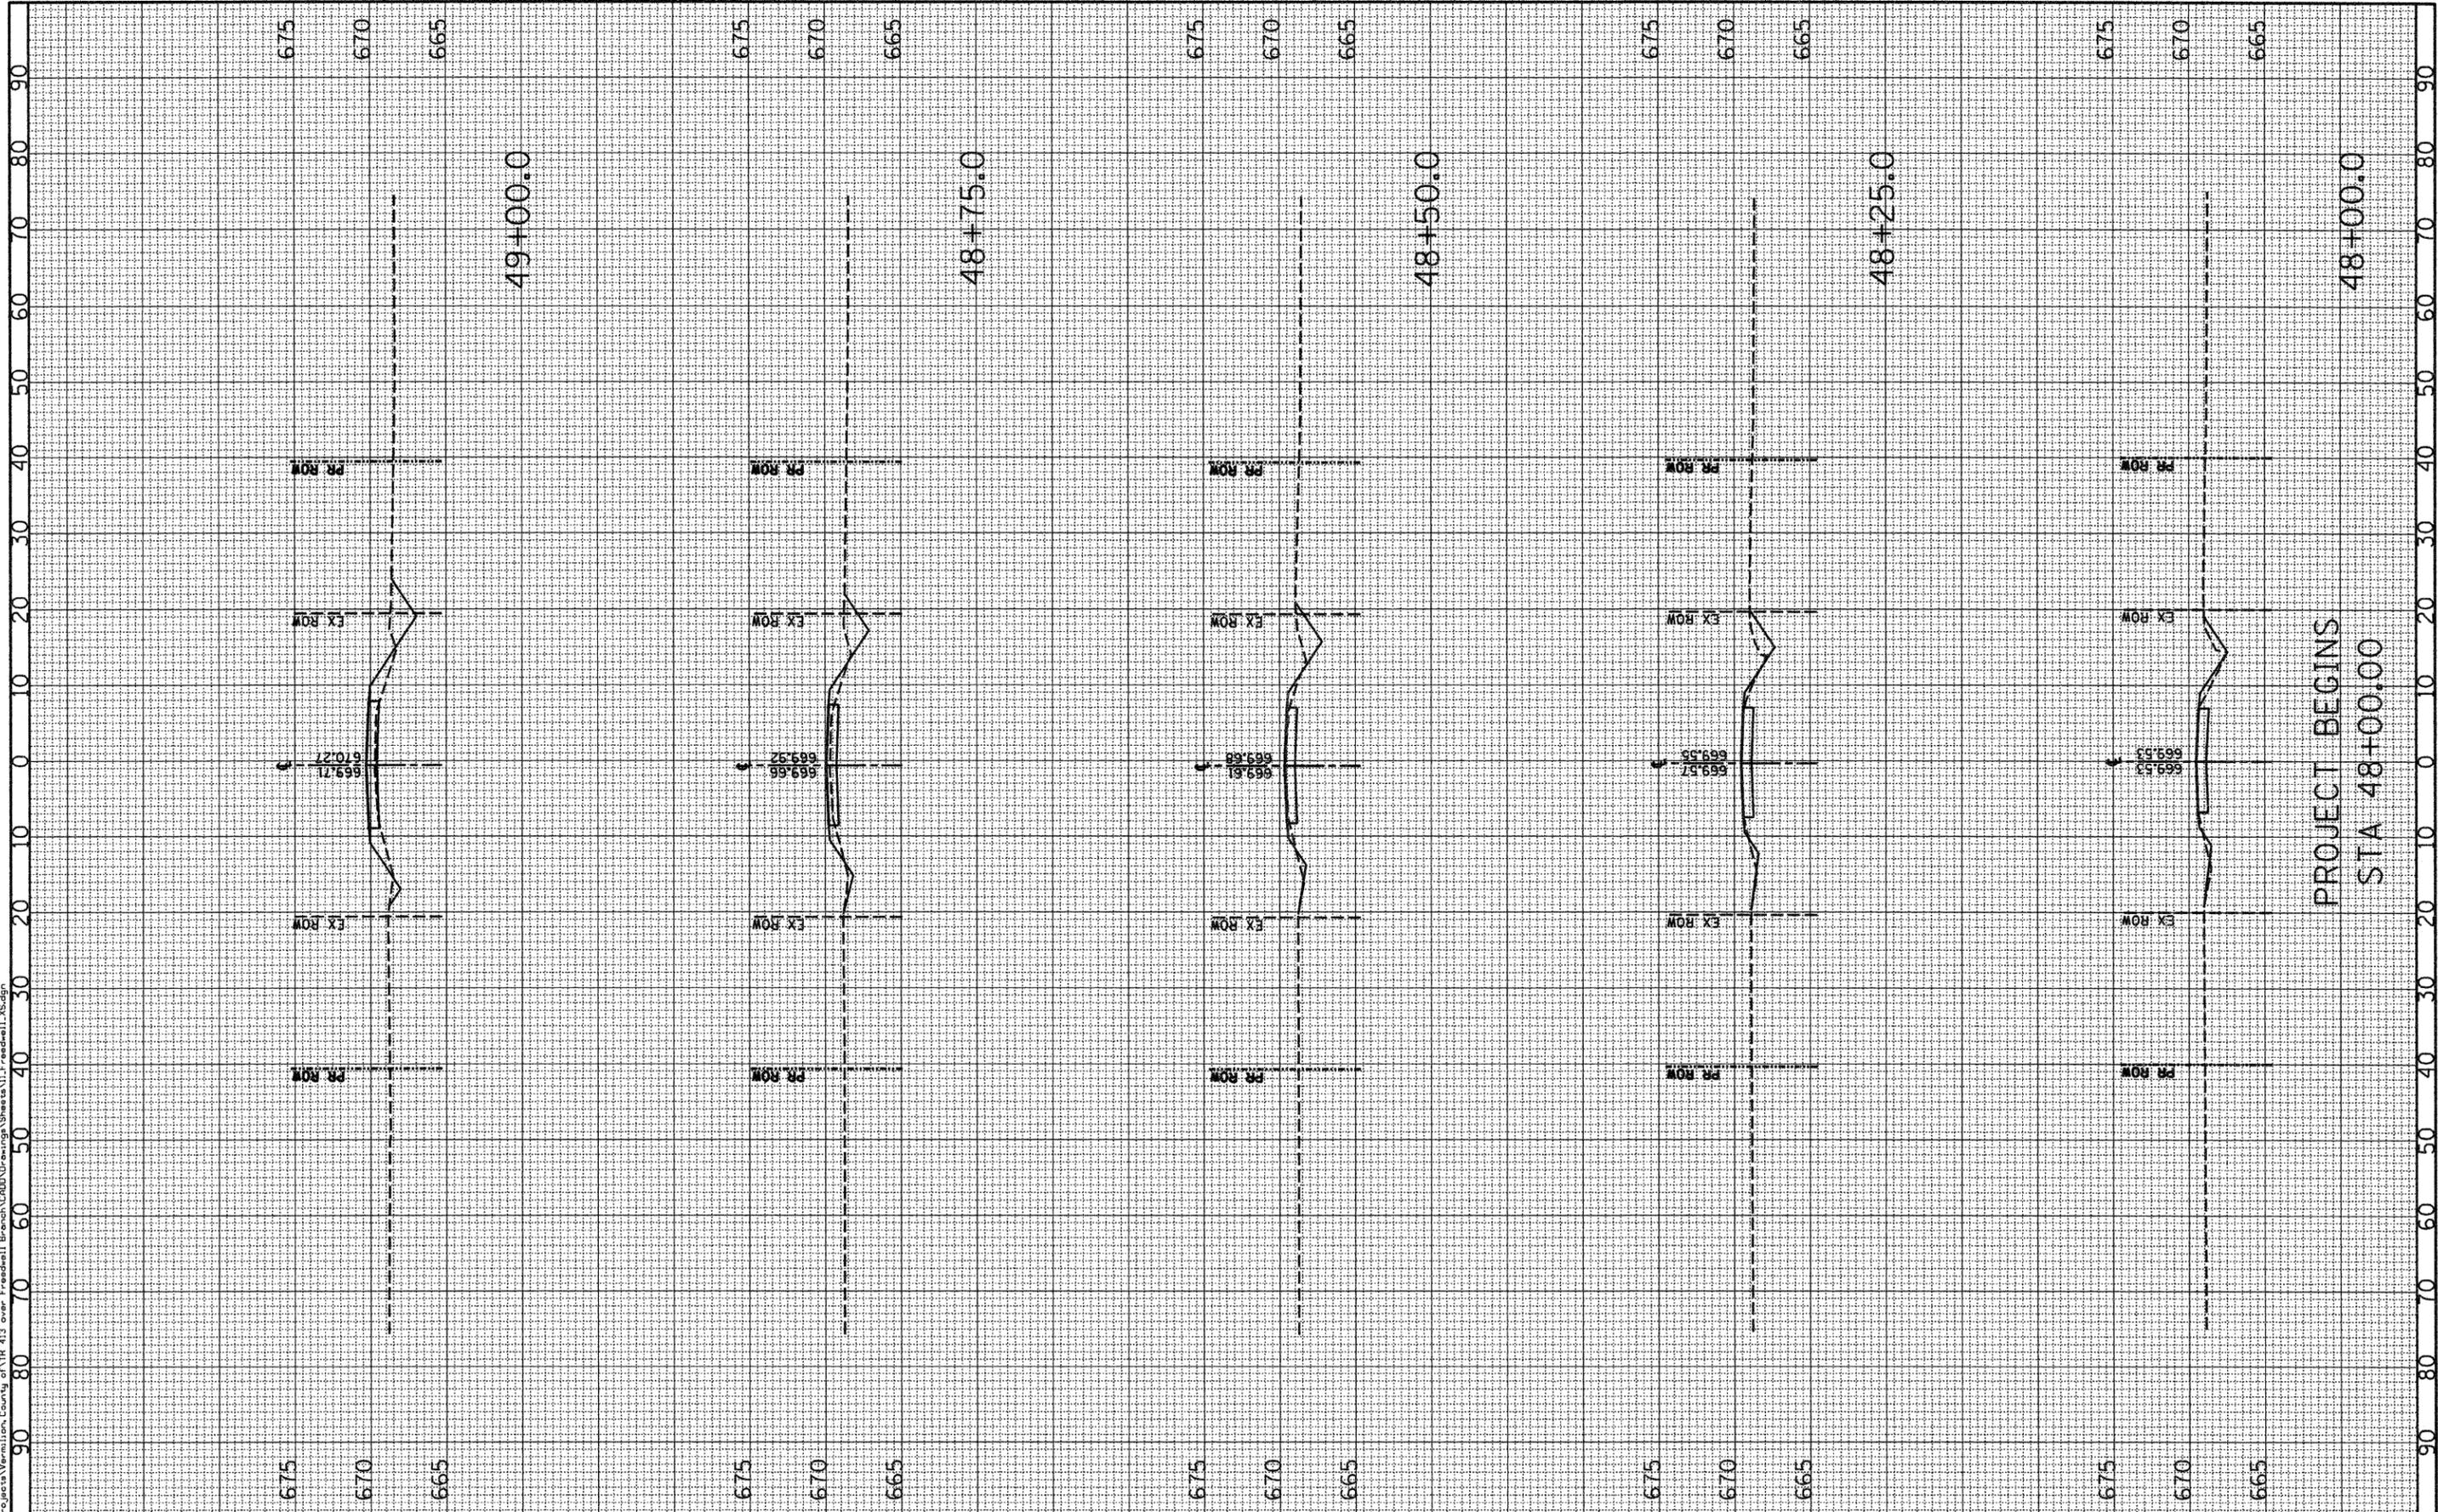

PROJECT BEGINS
 STA 48+00.00



USER NAME = #USER#
 PLOT SCALE = 10.0000' / IN.
 PLOT DATE = 2/22/2010

DESIGNED - JEH
 DRAWN - JEH
 CHECKED - DF
 DATE - 02-22-2010

REVISED -
 REVISED -
 REVISED -
 REVISED -

STATE OF ILLINOIS
 DEPARTMENT OF TRANSPORTATION

CROSS SECTIONS
 TR 413 OVER FREEDWELL BRANCH
 SCALE: 1"=10' 1"=5' SHEET NO. 1 OF 4 SHEETS STA. 48+00.0 TO STA. 49+00.0

F.A. RTE.	SECTION	COUNTY	TOTAL SHEETS	SHEET NO.
---	08-09121-00-BR	VERMILION	14	11
CONTRACT NO. 91431			ILLINOIS FED. AID PROJECT	