


FINAL SURVEY	SURVEYED	BY	DATE
NO.	NO.		
AREAS CHECKED	PLOTTED		
AREAS	NOTE BOOK		

ORIGINAL SURVEY	SURVEYED	BY	DATE
NO.	NO.		
AREAS CHECKED	PLOTTED		
AREAS	NOTE BOOK		

PRINTED DATE: 2/22/2010
 FILE NAME: N:\Projects\Vermon, County of\TR 413 over Freedwell Branch\CADD\Drawings\Sheets\11\Freedwell.XSDgn

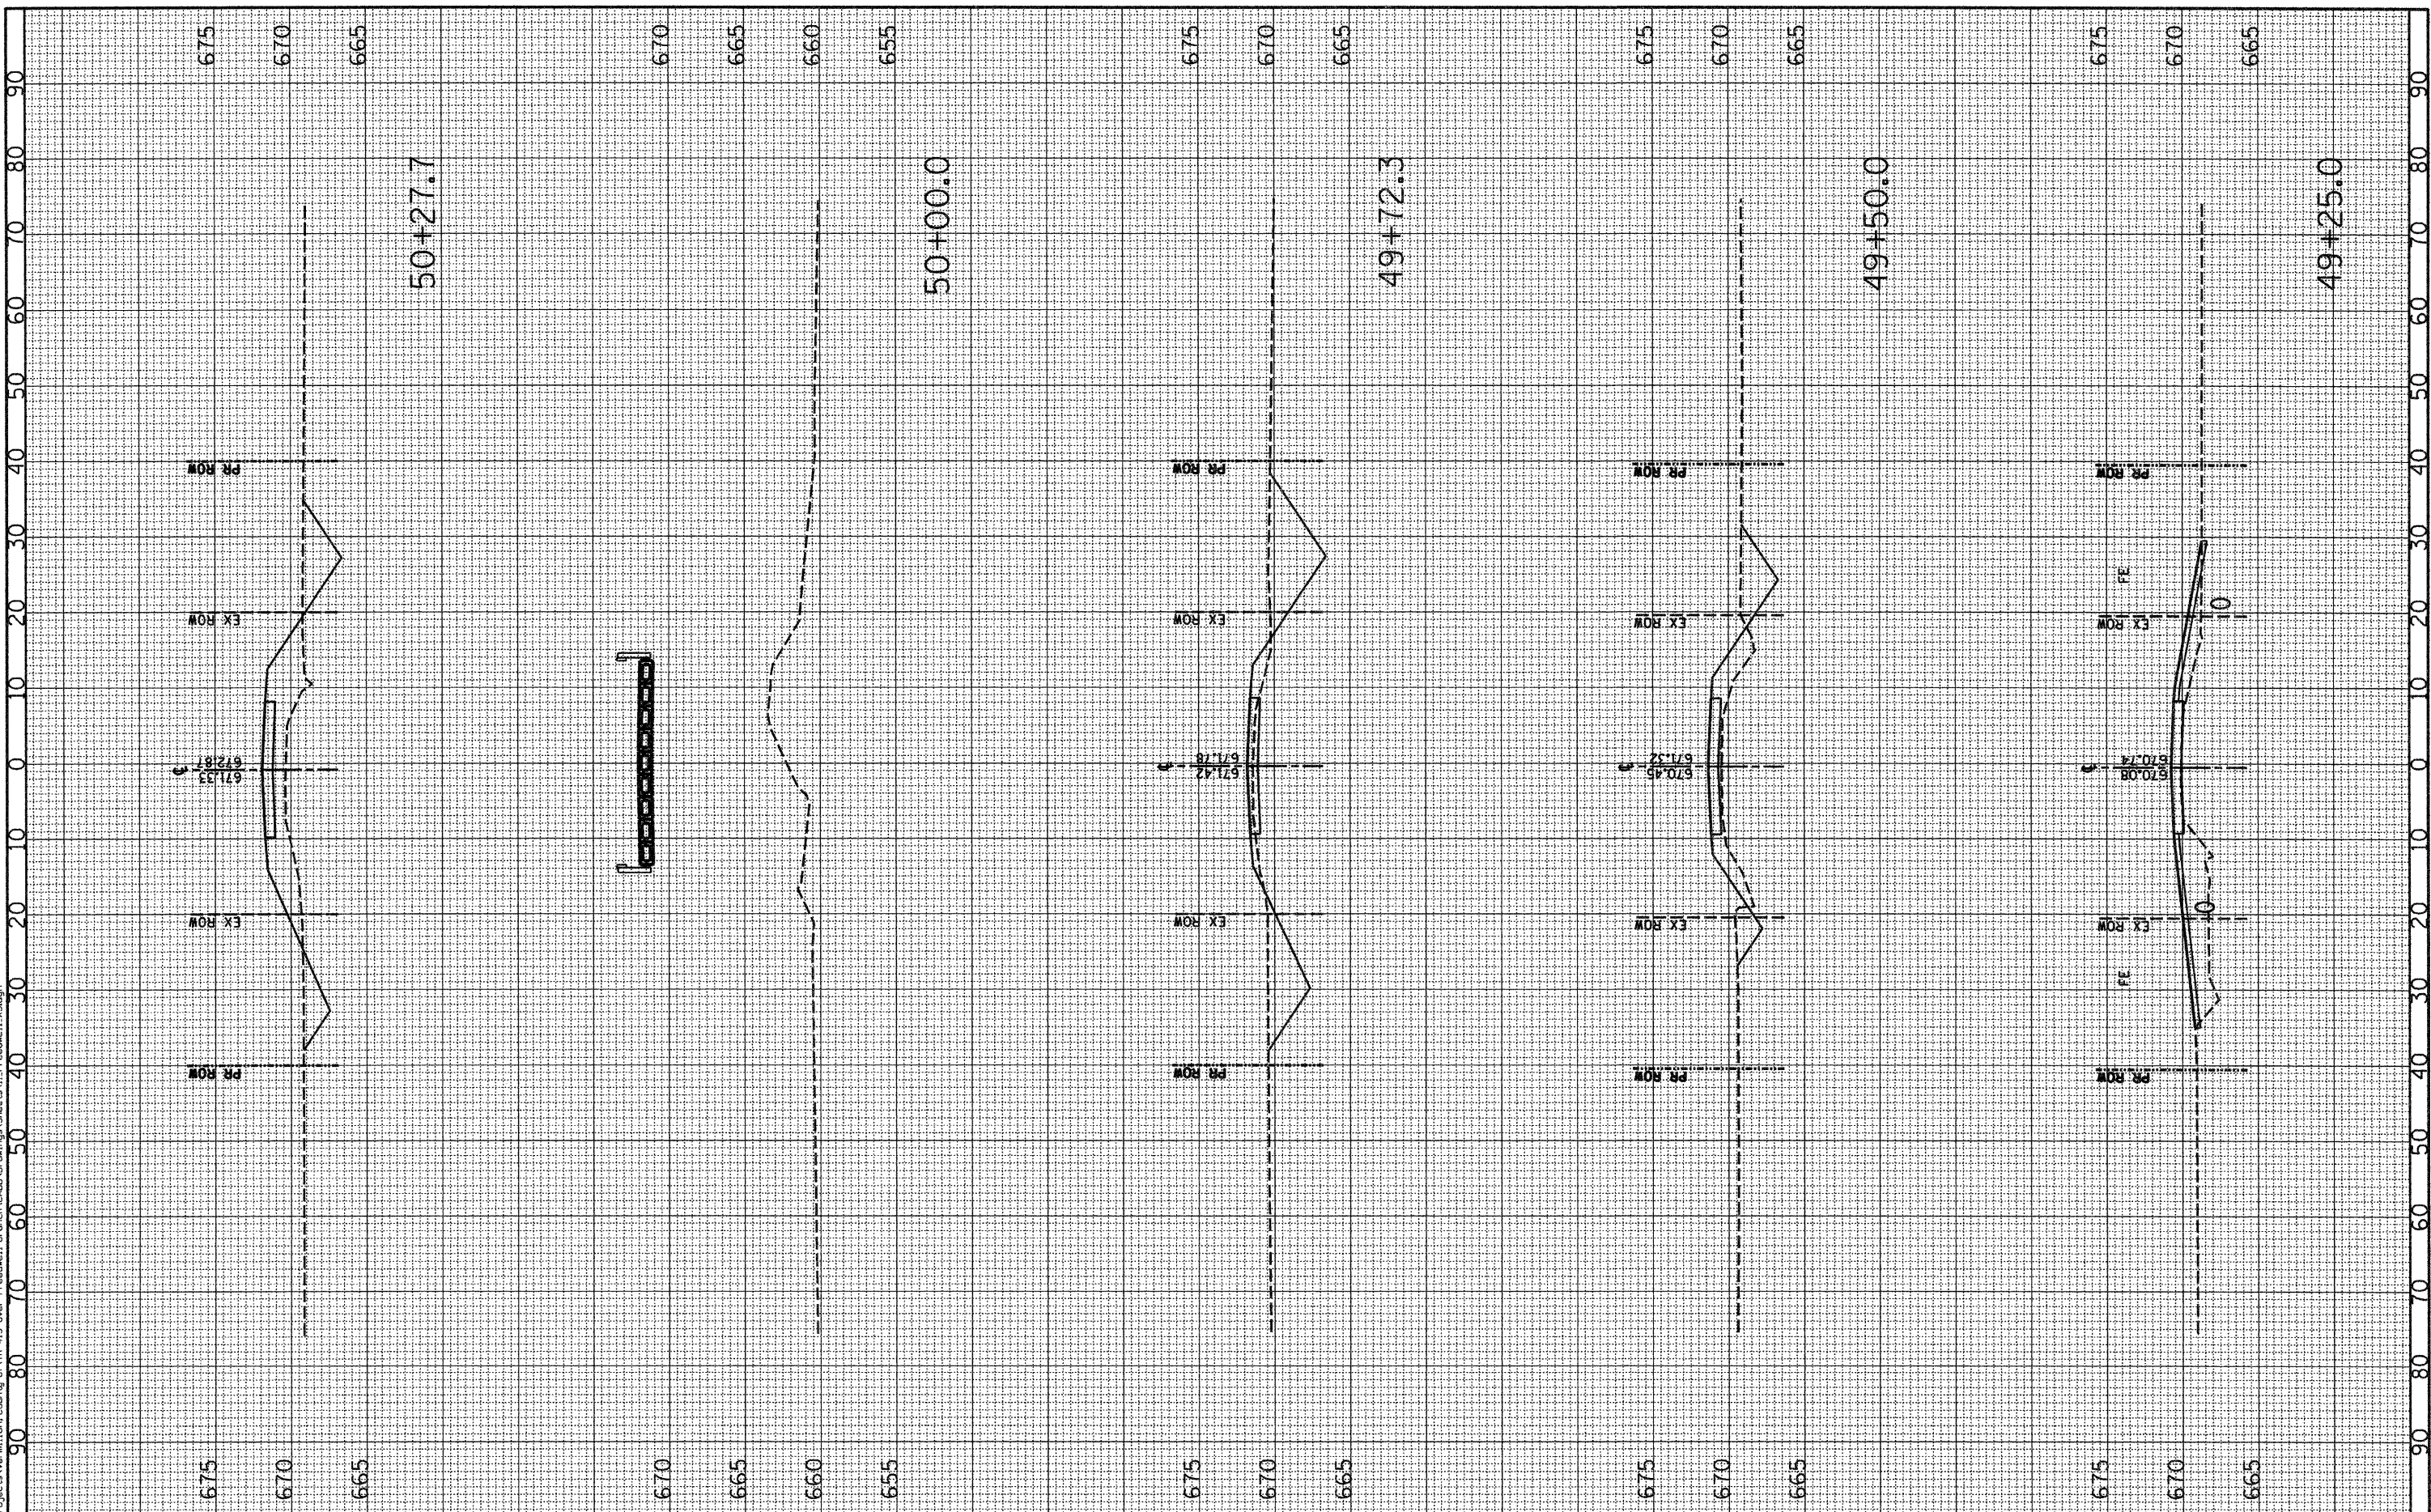

USER NAME = \$USER\$
 PLOT SCALE = 18,0000' / IN.
 PLOT DATE = 2/22/2010

DESIGNED - JEH
 DRAWN - JEH
 CHECKED - DF
 DATE - 02-22-2010

REVISED -
 REVISED -
 REVISED -
 REVISED -

STATE OF ILLINOIS
 DEPARTMENT OF TRANSPORTATION

CROSS SECTIONS
 TR 413 OVER FREEDWELL BRANCH
 SCALE: 1"=10' 1"=5'
 SHEET NO. 2 OF 4 SHEETS
 STA. 49+25.0 TO STA. 50+21.7

F.A. RTE.	SECTION	COUNTY	TOTAL SHEETS	SHEET NO.
---	08-09121-00-BR	VERMILION	14	12
			CONTRACT NO. 91431	
			ILLINOIS FED. AID PROJECT	