


CH 31 (PIPELINE ROAD) EXISTING TYPICAL CROSS SECTION

STA: 87+54 TO 240+12.5
(OMISSION STA: 80+27.5 TO STA: 87+54)
(OMISSION STA: 240+12.50 TO STA: 241+02.50)

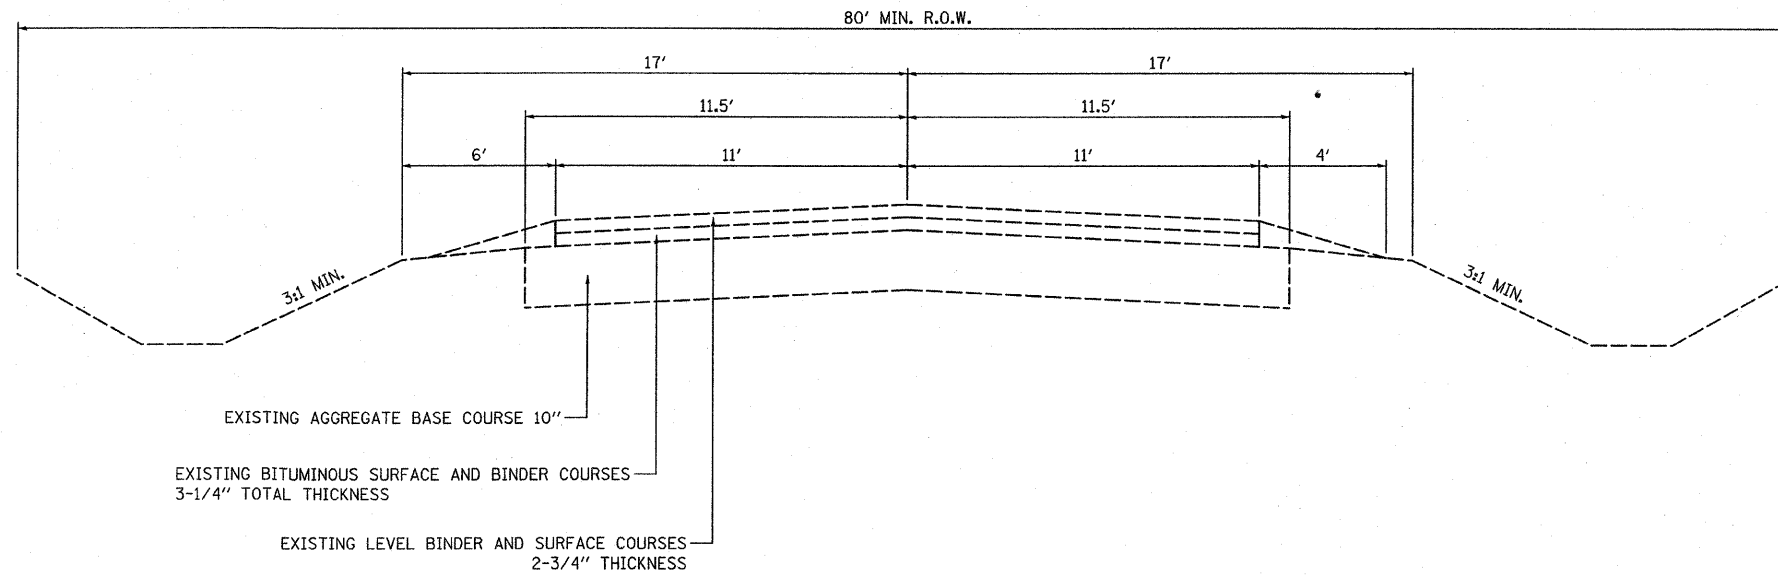

FILE NAME =	USER NAME = SUSERR	DESIGNED =	REVISED =	STATE OF ILLINOIS DEPARTMENT OF TRANSPORTATION	EXISTING TYPICAL CROSS SECTIONS	F.A. RTE.	SECTION	COUNTY	TOTAL SHEETS	SHEET NO.	
SPFILES		DRAWN = EJJ	REVISED =			1472	07-00073-09-WR	McLEAN	8	2	
PLOT SCALE = SCALES		CHECKED =	REVISED =			CONTRACT NO. 91434					
PLOT DATE = SDATER		DATE =	REVISED =			SCALE: NO SCALE	SHEET NO. 1 OF 1 SHEETS	STA. TO STA.	FED. ROAD DIST. NO. 5	ILLINOIS	FED. AID PROJECT