


EXISTING TYPICAL SECTION  
 ③ STA. 111+25.00 TO STA. 113+25.00

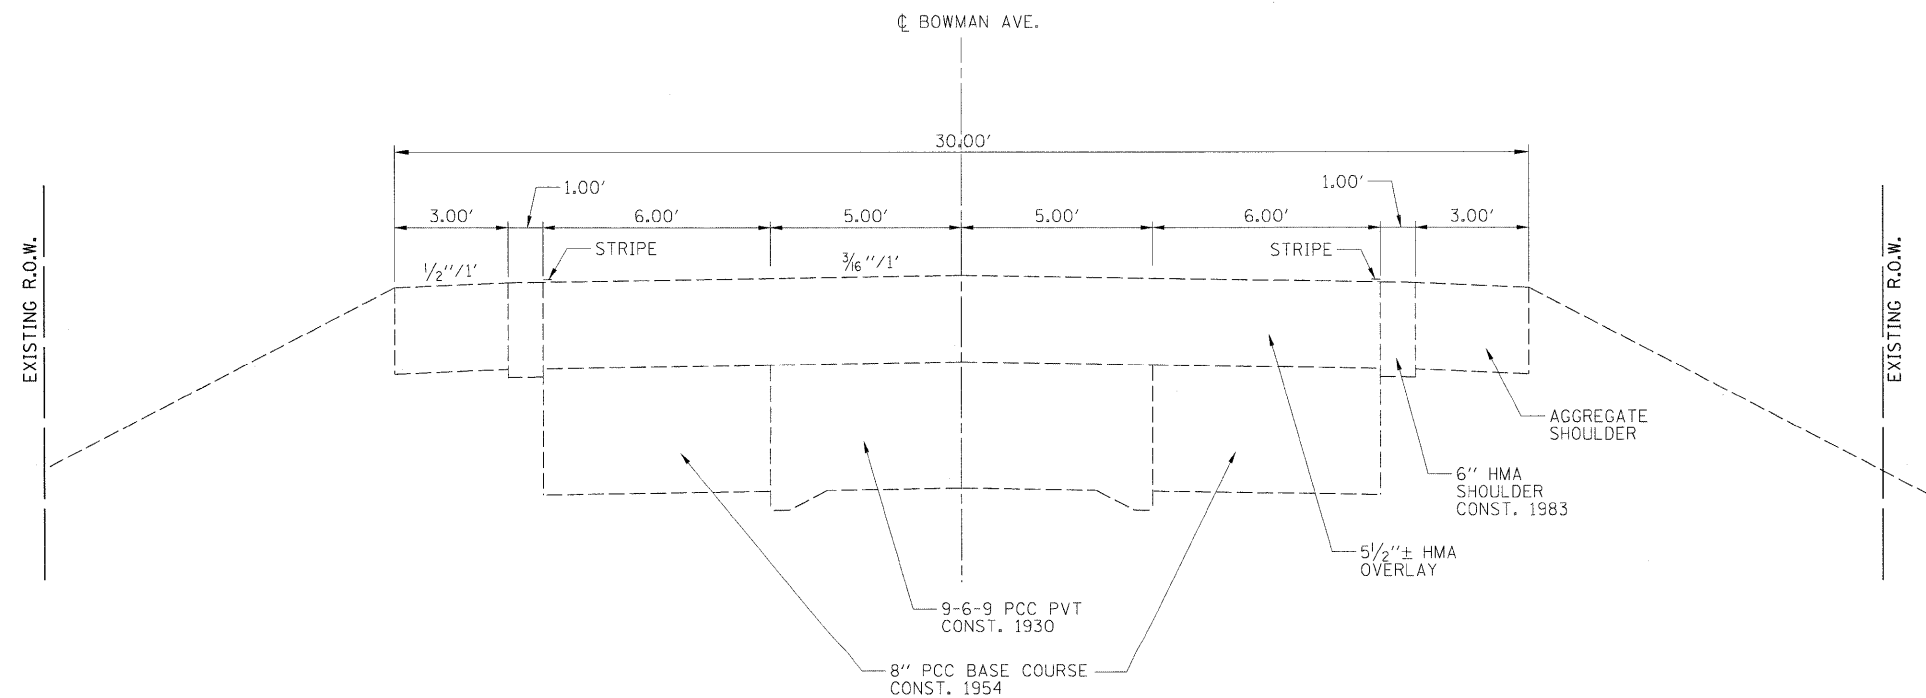

EXISTING TYPICAL SECTION  
 ⑤ STA. 170+25.00 TO STA. 212+92.10

INTERSECTION OMISSION - POLAND ROAD  
 STA. 168+83.84 TO STA. 170+25.00



I:\08\jobs\08L0221\ROAD\Road\Sheet\09003401PV\C-501L.tgp.dgn	USER NAME = Johns0944	DESIGNED - m.heyen	REVISED -
	PLOT SCALE = 5.0000 / / in.	DRAWN - r.johnson	REVISED -
	PLOT DATE = 04\14\2010	CHECKED - m.heyen	REVISED -
		DATE - 3/26/2010	REVISED -

STATE OF ILLINOIS  
 DEPARTMENT OF TRANSPORTATION

TYPICAL SECTIONS - BOWMAN AVE

SCALE: N.T.S. SHEET NO. OF SHEETS STA. TO STA.

F.A.S. RTE.	SECTION	COUNTY	TOTAL SHEETS	SHEET NO.
500	09-00334-01-PV	VERMILION	69	7
JOB NO. C-95-330-10		CONTRACT NO. 91440		
FED. ROAD DIST. NO.		ILLINOIS FED. AID PROJECT		