


\* SEE CROSS SECTIONS FOR DITCH SLOPES

- 1 11.00' AT STA. 107+10.00 TO STA. 108+43.48
- 11.00' AT STA. 108+43.48 TO 11.13' AT STA. 108+50.00
- 11.13' AT STA. 108+50.00 TO 16.50' AT STA. 111+25.00
- 16.50' AT STA. 111+25.00 TO STA. 115+03.89

PROPOSED TYPICAL SECTION

3 STA. 107+10.00 TO STA. 115+03.89

- HOT-MIX ASPHALT SURFACE REMOVAL, 1"
- EARTH EXCAVATION STA. 107+10.00 TO STA. 115+50.00 FULL DEPTH REMOVAL

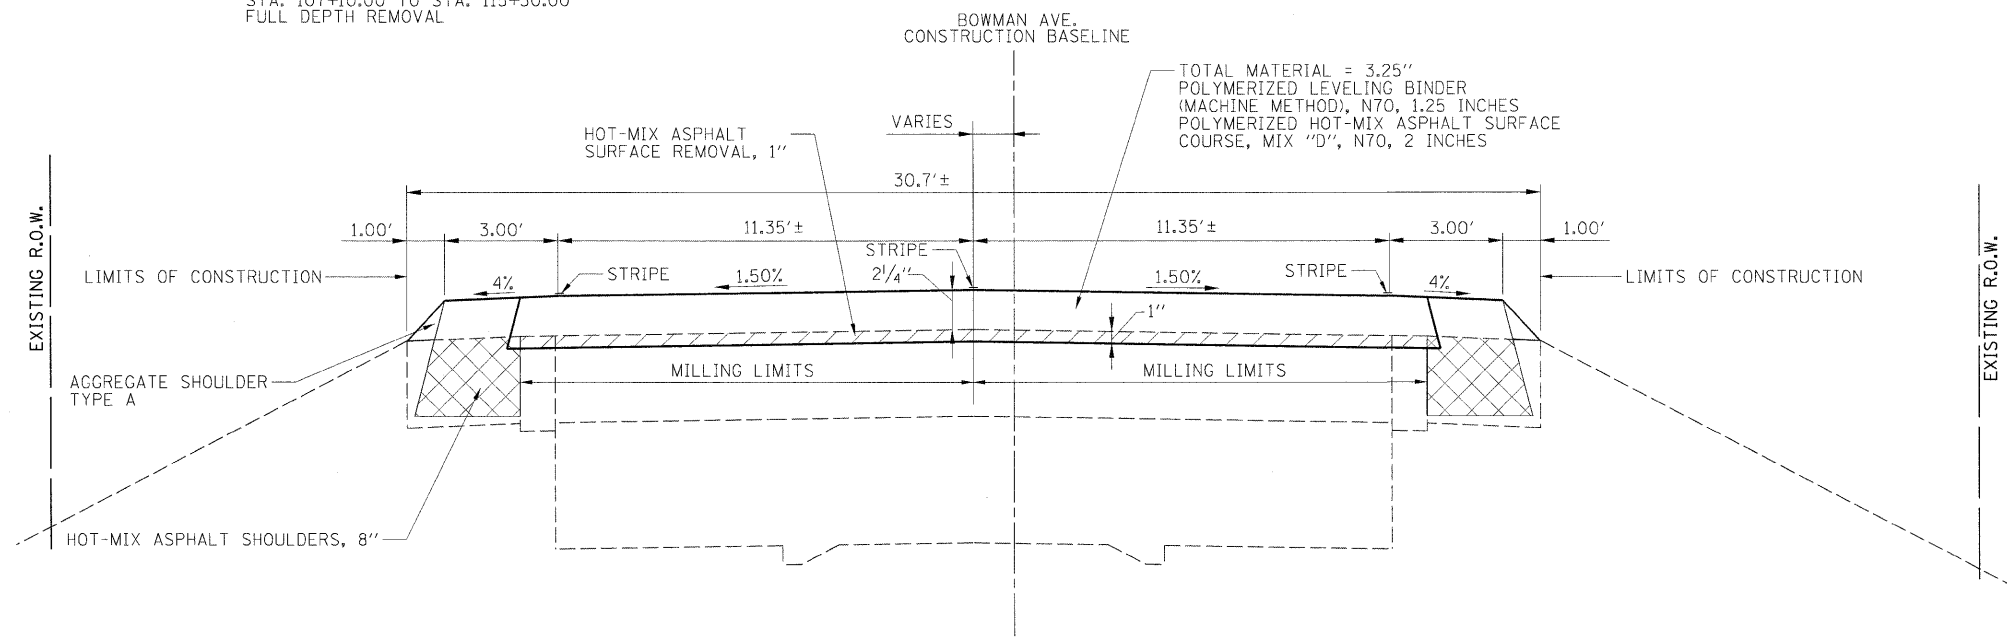

PROPOSED TYPICAL SECTION

6 STA. 170+25.00 TO STA. 212+92.10

INTERSECTION OMISSION - POLAND ROAD STA. 168+83.84 TO STA. 170+25.00



I:\08\jobs\08L0221\CADD\Road\Sheet\09003401PV-C-501-tyr.dgn USER NAME = John00944 PLOT SCALE = 5.0000' / 1" PLOT DATE = 04/14/2010	DESIGNED - m.hoyen	REVISED -	<b>STATE OF ILLINOIS</b> <b>DEPARTMENT OF TRANSPORTATION</b>	<b>TYPICAL SECTIONS - BOWMAN AVE</b>		F.A.S. RTE.	SECTION	COUNTY	TOTAL SHEETS	SHEET NO.
	DRAWN - r.johnson	REVISED -				500	09-00334-01-PV	VERMILION	69	10
	CHECKED - m.hoyen	REVISED -				JOB NO. C-95-330-10		CONTRACT NO. 91440		
	DATE - 3/26/2010	REVISED -				INTERSECTION OMISSION - POLAND ROAD STA. 168+83.84 TO STA. 170+25.00		FED. ROAD DIST. NO. ILLINOIS FED. AID PROJECT		
			SCALE: N.T.S.    SHEET NO. OF SHEETS    STA. TO STA.							