
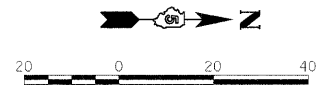


© Copyright Hanson Professional Services Inc. 2010

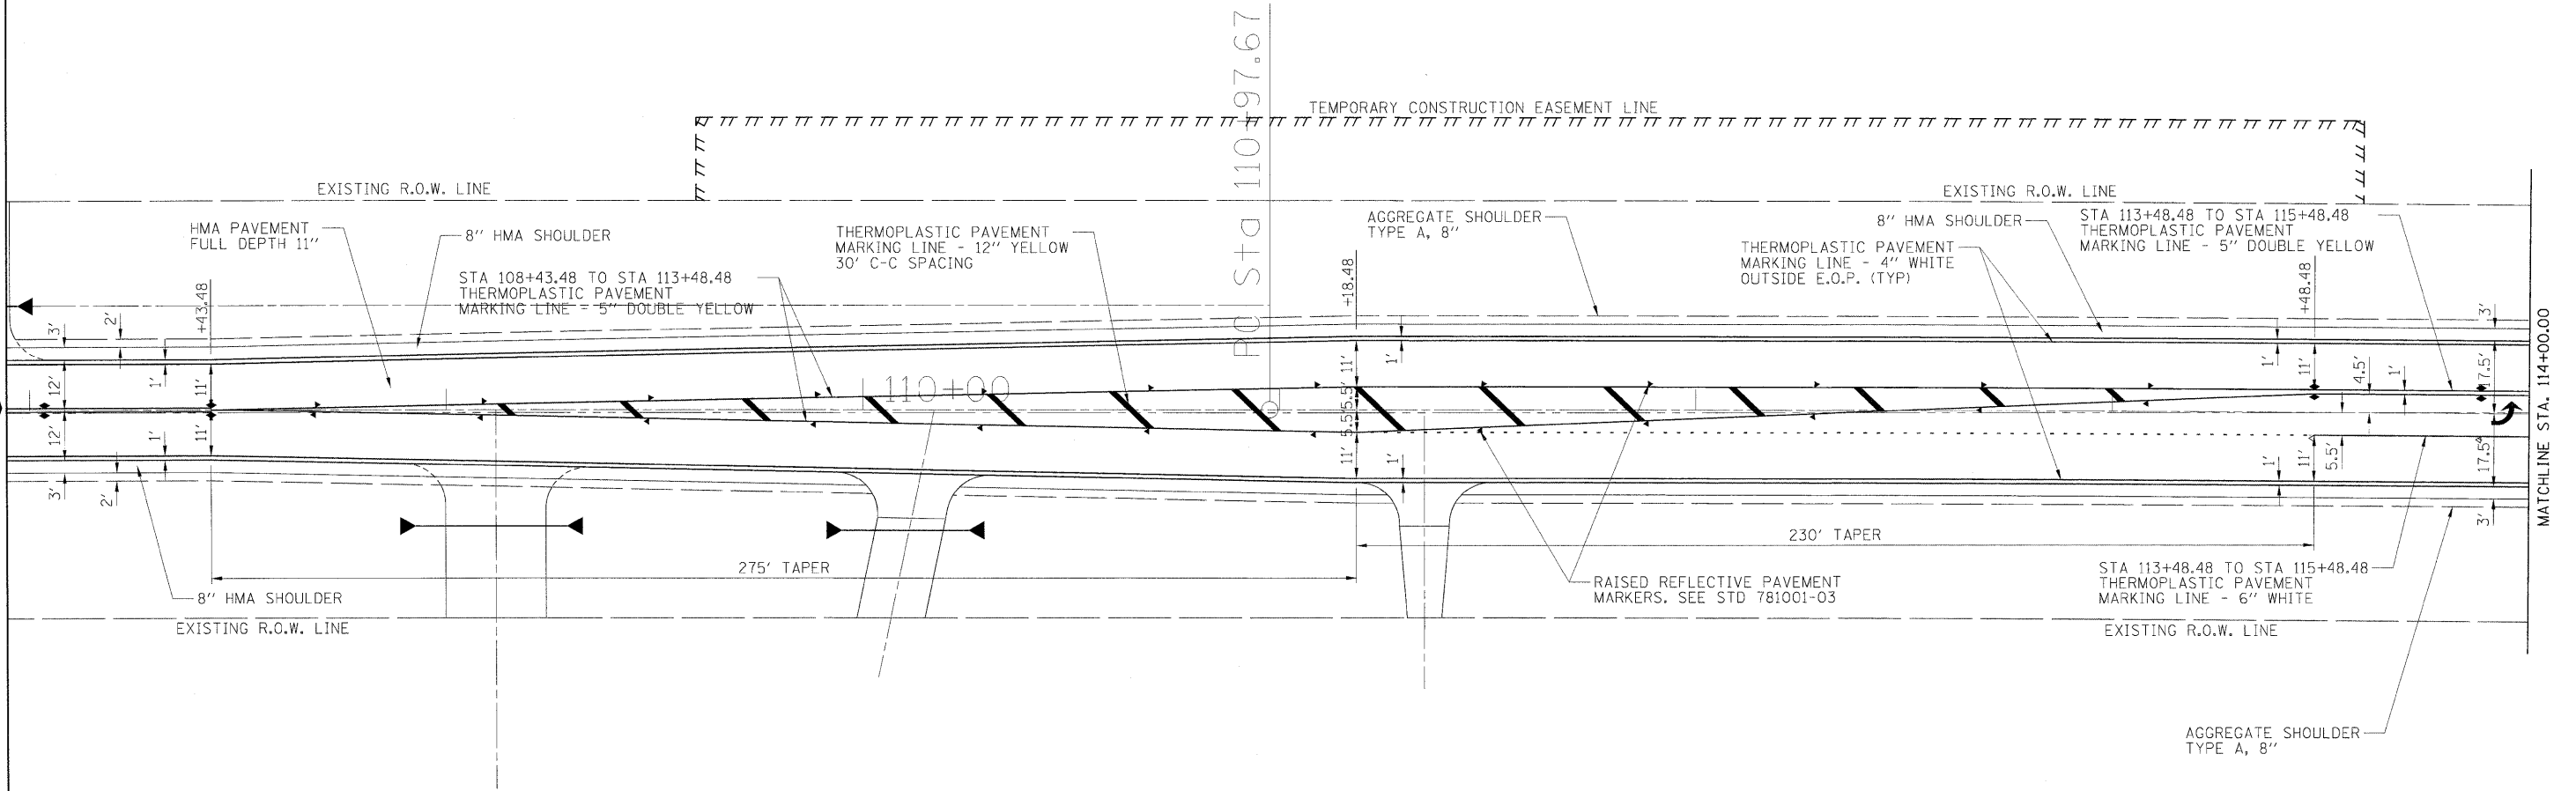

I:\09\jobs\08L0221\CADD\Road\Sheet\09003\0401PV\c-924.dgn	USER NAME = Johns00944	DESIGNED - m.heyen	REVISED -
	PLOT SCALE = 20.0000' / 1"	DRAWN - r.johnson	REVISED -
	PLOT DATE = 04/14/2010	CHECKED - m.heyen	REVISED -
		DATE - 3/26/2010	REVISED -

**STATE OF ILLINOIS
DEPARTMENT OF TRANSPORTATION**

LIBERTY LANE INTERSECTION PAVEMENT MARKING DETAIL			
SCALE: 1"=20'	SHEET NO.	OF SHEETS	STA. 108+00 TO STA. 114+00

F.A.S. RTE.	SECTION	COUNTY	TOTAL SHEETS	SHEET NO.
500	09-00334-01-PV	VERMILION	69	36
JOB NO. C-95-330-10		CONTRACT NO. 91440		
FED. ROAD DIST. NO.		ILLINOIS FED. AID PROJECT		