




* EXISTING BITUMINOUS AND CONCRETE ENTRANCES WILL MATCH EXISTING 10' FROM EDGE OF PAVEMENT. EXISTING AGGREGATE ENTRANCES WILL MATCH EXISTING AT EXISTING ROW.

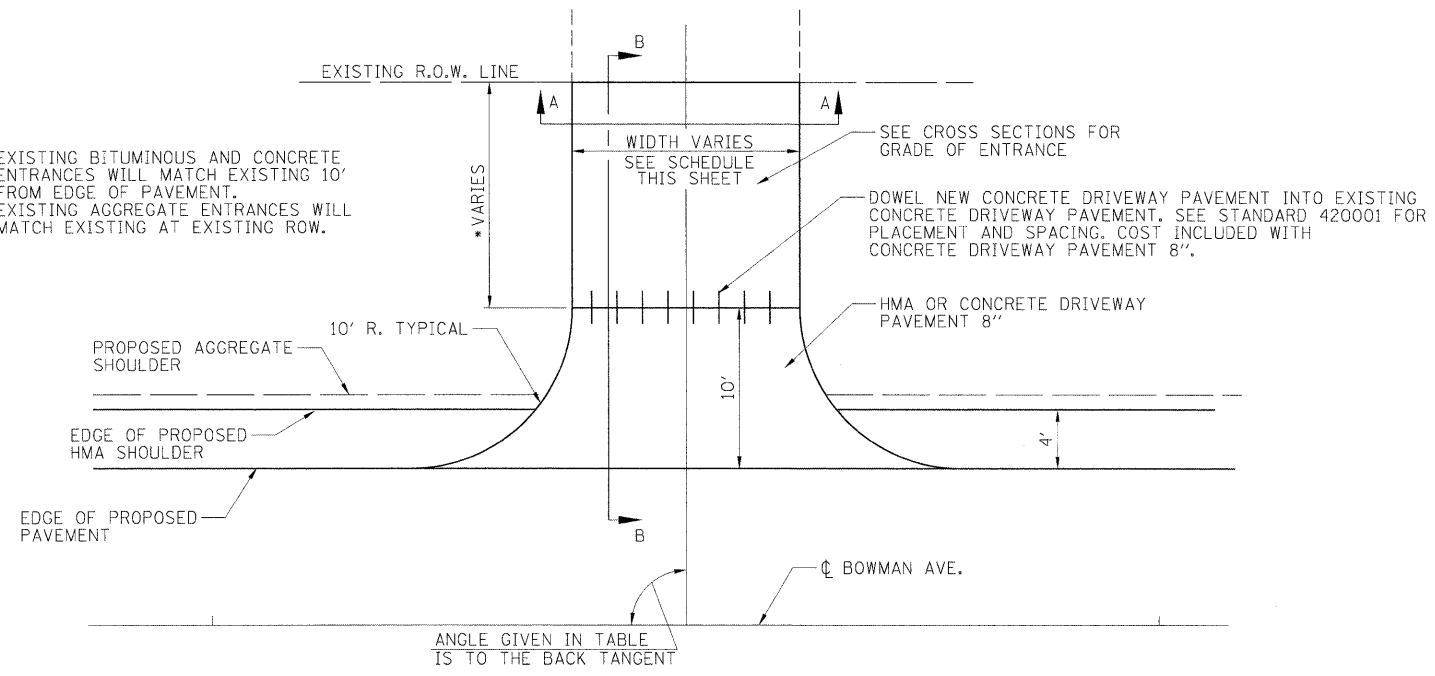


PRIVATE AND COMMERCIAL ENTRANCE DETAIL

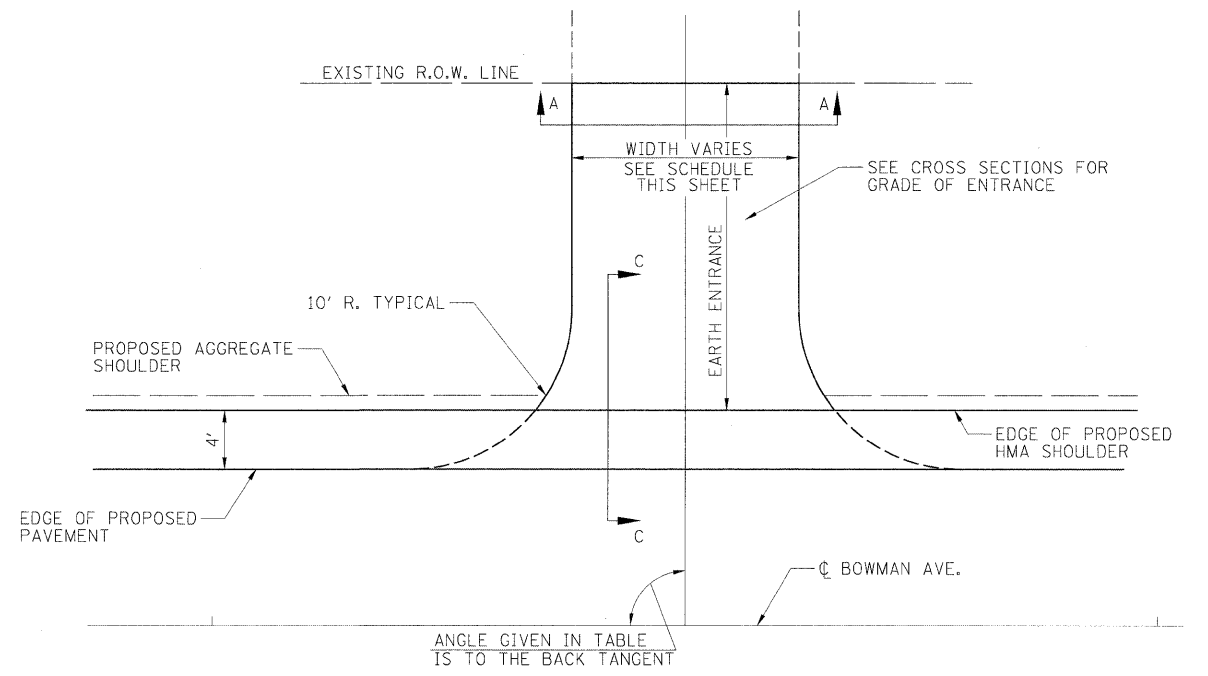


FIELD ENTRANCE DETAIL

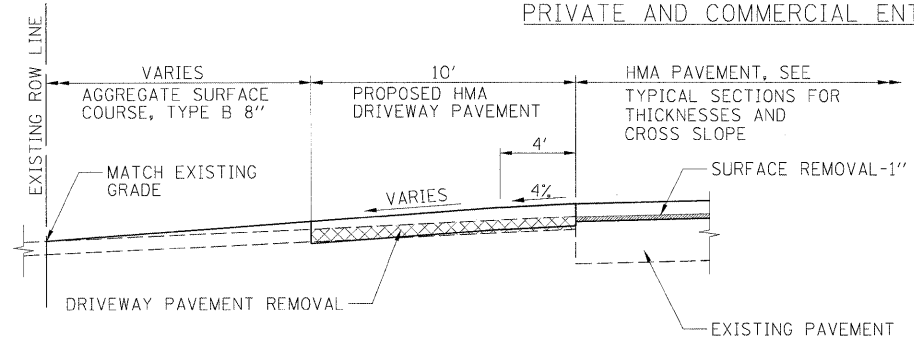

SECTION B-B (W/AGGREGATE)

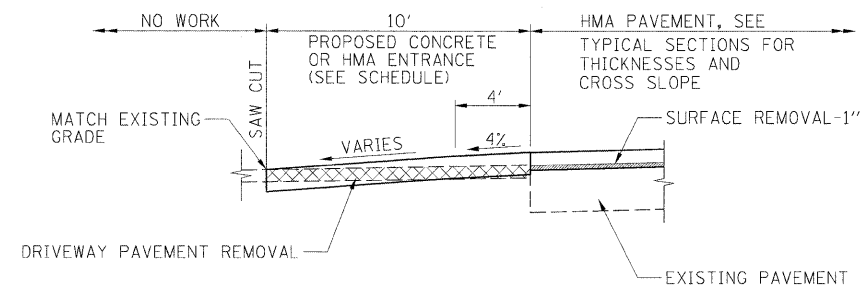


SECTION B-B (CONCRETE OR HMA)

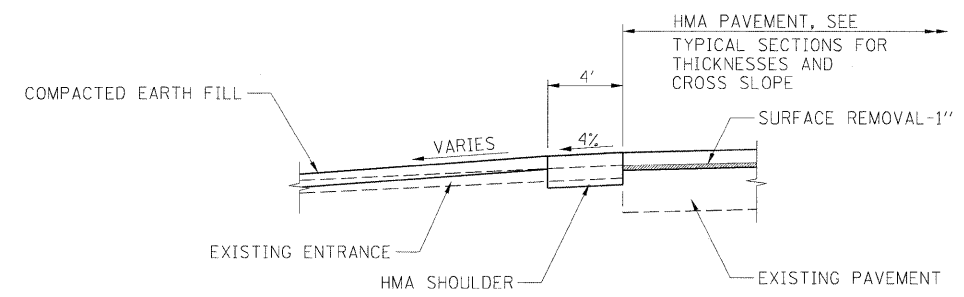

SECTION C-C

ENTRANCE SCHEDULE											
ROADWAY	STATION	LT/RT	ANGLE	F.E./P.E.	WIDTH/MATERIAL	ROADWAY	STATION	LT/RT	ANGLE	F.E./P.E.	WIDTH/MATERIAL
BOWMAN AVE	73+31.00	RT	90°	F.E.	20' EARTH	BOWMAN AVE	109+11.87	RT	90°	F.E.	24' EARTH
BOWMAN AVE	73+89.03	LT	88°	P.E.	16' CONC	BOWMAN AVE	110+17.13	RT	78°	P.E.	16' AGG
BOWMAN AVE	74+31.88	LT	89°	P.E.	12' AGG	BOWMAN AVE	111+34.83	RT	90°	P.E.	12' AGG
BOWMAN AVE	75+42.58	LT	85°	P.E.	12' AGG	BOWMAN AVE	134+75.00	RT	90°	F.E.	12' EARTH
BOWMAN AVE	75+57.21	LT	77°	P.E.	12' AGG	BOWMAN AVE	135+81.84	RT	89°	P.E.	16' AGG
BOWMAN AVE	77+37.94	RT	84°	P.E.	12' AGG	BOWMAN AVE	136+75.28	LT	90°	P.E.	24' AGG
BOWMAN AVE	79+35.02	RT	85°	P.E.	16' AGG	BOWMAN AVE	138+07.19	RT	88°	P.E.	12' AGG
BOWMAN AVE	79+98.27	RT	75°	P.E.	12' AGG	BOWMAN AVE	0+68.81	RT	85°	P.E.	12' AGG
BOWMAN AVE	83+21.11	RT	75°	P.E.	16' AGG	BOWMAN AVE	1+39.04	RT	90°	P.E.	12' AGG
BOWMAN AVE	83+36.87	LT	77°	P.E.	12' AGG	BOWMAN AVE	2+07.81	RT	90°	F.E.	12' EARTH
BOWMAN AVE	85+50.76	RT	88°	P.E.	12' AGG	BOWMAN AVE	3+39.15	LT	90°	C.E.	40' AGG
BOWMAN AVE	86+43.29	RT	90°	C.E.	30' HMA	BOWMAN AVE	6+91.79	RT & LT	59°	C.E.	12' AGG
BOWMAN AVE	89+32.13	RT	90°	F.E.	16' EARTH	BOWMAN AVE	16+06.97	LT	76°	P.E.	12' HMA
BOWMAN AVE	90+89.73	RT	88°	P.E.	16' AGG	BOWMAN AVE	21+67.96	RT	90°	P.E.	10' AGG
BOWMAN AVE	91+15.65	LT	88°	P.E.	16' AGG	BOWMAN AVE	23+16.44	LT	90°	P.E.	30' AGG
BOWMAN AVE	92+20.23	LT	88°	P.E.	12' AGG						
BOWMAN AVE	94+13.77	RT	88°	P.E.	20' AGG						
BOWMAN AVE	99+60.96	RT	90°	F.E.	20' EARTH						
BOWMAN AVE	103+06.99	RT	90°	P.E.	12' AGG						
BOWMAN AVE	107+83.29	LT	90°	F.E.	24' EARTH						

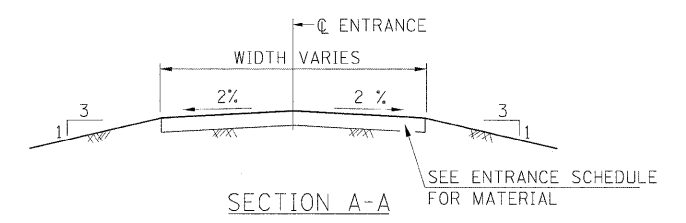

SECTION A-A

© Copyright Hanson Professional Services Inc. 2010



STATE OF ILLINOIS
DEPARTMENT OF TRANSPORTATION

ENTRANCE DETAILS - OVERLAY & WIDENING

USER NAME = Johns00944	DESIGNED - m.hoyen	REVISED -	F.A.S. RTE. 500	SECTION 09-00334-01-PV	COUNTY VERMILION	TOTAL SHEETS 69	SHEET NO. 40
IN:\08\jobs\08L0221\CADD\Road\Sheet\090034\01PV\0-502.Ent.dgn	DRAWN - r.johnson	REVISED -	JOB NO. C-95-330-10		CONTRACT NO. 91440		
PLOT SCALE = 50.0000' / 1"	CHECKED - m.hoyen	REVISED -	FED. ROAD DIST. NO. [ILLINOIS] FED. AID PROJECT				
PLOT DATE = 04/14/2010	DATE - 3/26/2010	REVISED -	SCALE: N.T.S.	SHEET NO. OF SHEETS STA. TO STA.			