


FINAL SURVEY	DESIGNED	BY	DATE
NOTE BOOK	PLOTTED		
NO.	TEMPLATE		
	AREAS CHECKED		



ORIGINAL SURVEY	DESIGNED	BY	DATE
NOTE BOOK	PLOTTED		
NO.	TEMPLATE		
	AREAS CHECKED		

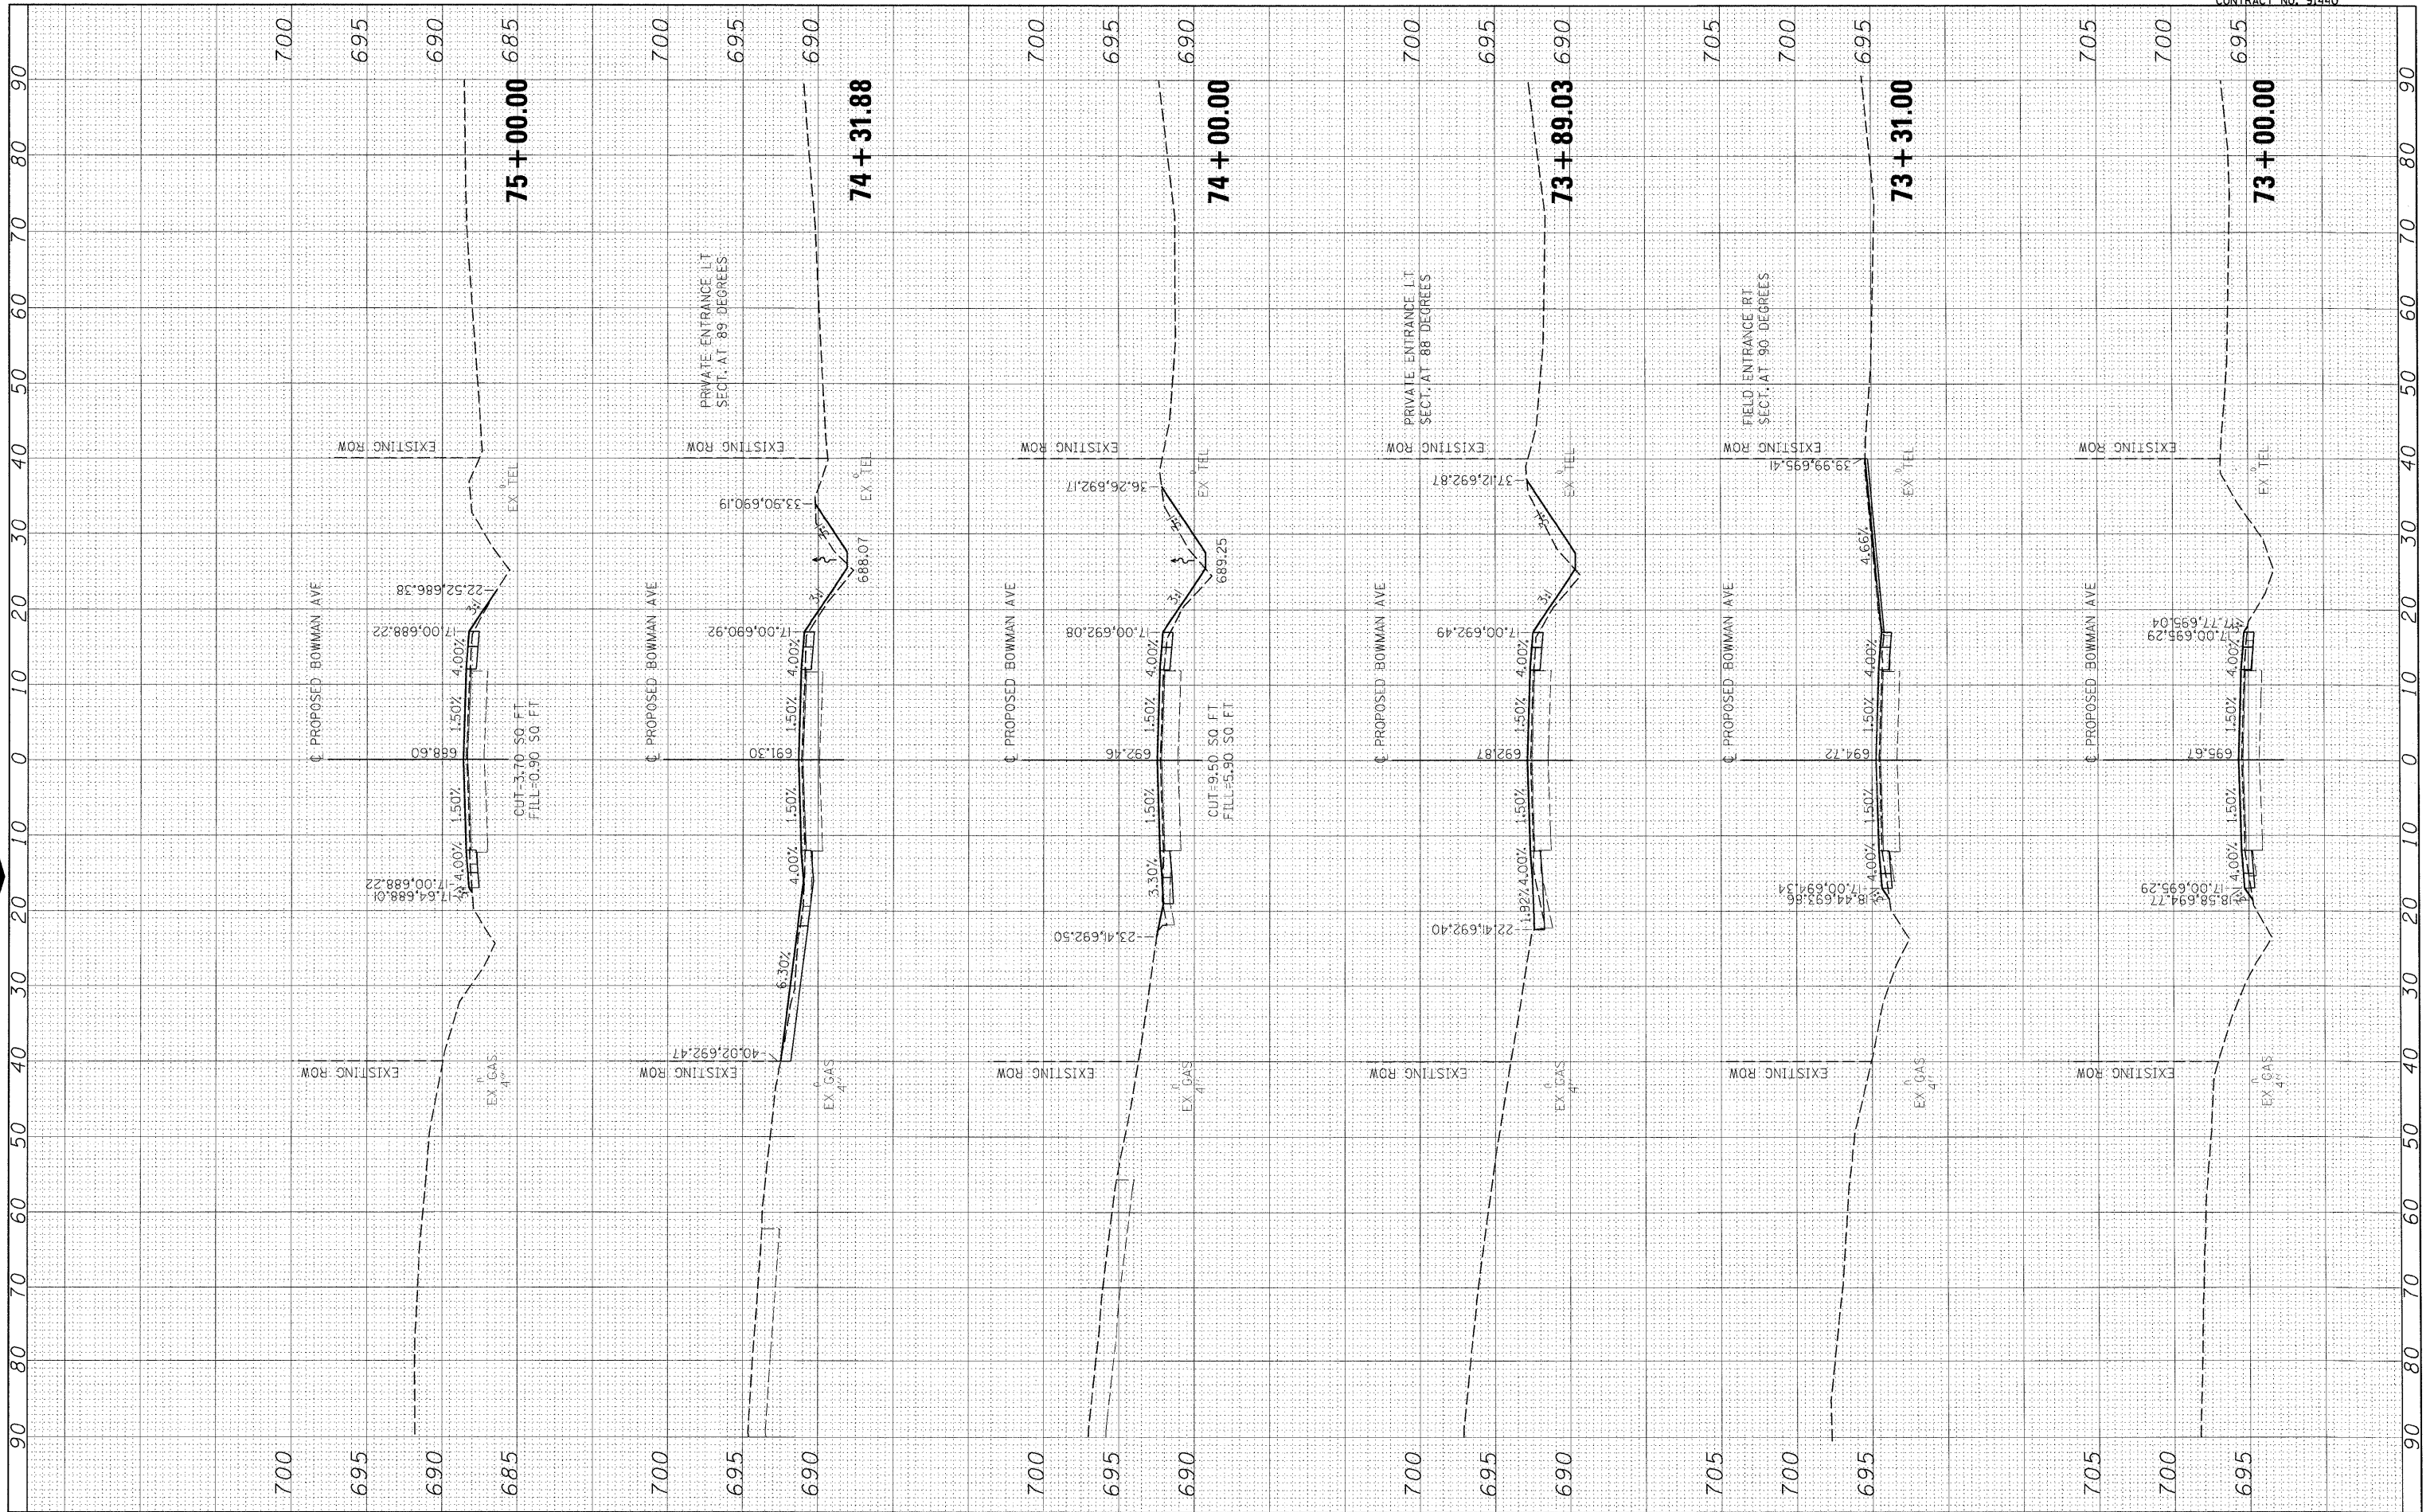

FILE NAME = I:\08jobs\08L0221\CADD\Road\Sheet\09023401PV\c-3bowman01-1.dgn  
 USER NAME = Johns09744

DESIGNED - m.heyen  
 DRAWN - r.johnson  
 CHECKED - m.heyen  
 DATE - 3/26/2010

REVISD -  
 REVISD -  
 REVISD -  
 REVISD -

**STATE OF ILLINOIS  
 DEPARTMENT OF TRANSPORTATION**

**BOWMAN AVE - CROSS SECTIONS**  
 SCALE: 1"=5' VERT.  
 SCALE: 1"=10' HORIZ. SHEET NO. OF SHEETS STA. 73+00.00 TO STA. 75+00.00

F.A. RTE.	SECTION	COUNTY	TOTAL SHEETS	SHEET NO.
500	09-00334-01-PV	VERMILION	69	45
JOB NO. C-95-330-10		CONTRACT NO. 91440		
ILLINOIS FED. AID PROJECT				