


BY	DATE
FINAL SURVEY	SURVEYED
NOTE BOOK NO.	PLOTTED
	TEMPLATE
	AREAS CHECKED



BY	DATE
ORIGINAL SURVEY	SURVEYED
NOTE BOOK NO.	PLOTTED
	TEMPLATE
	AREAS CHECKED

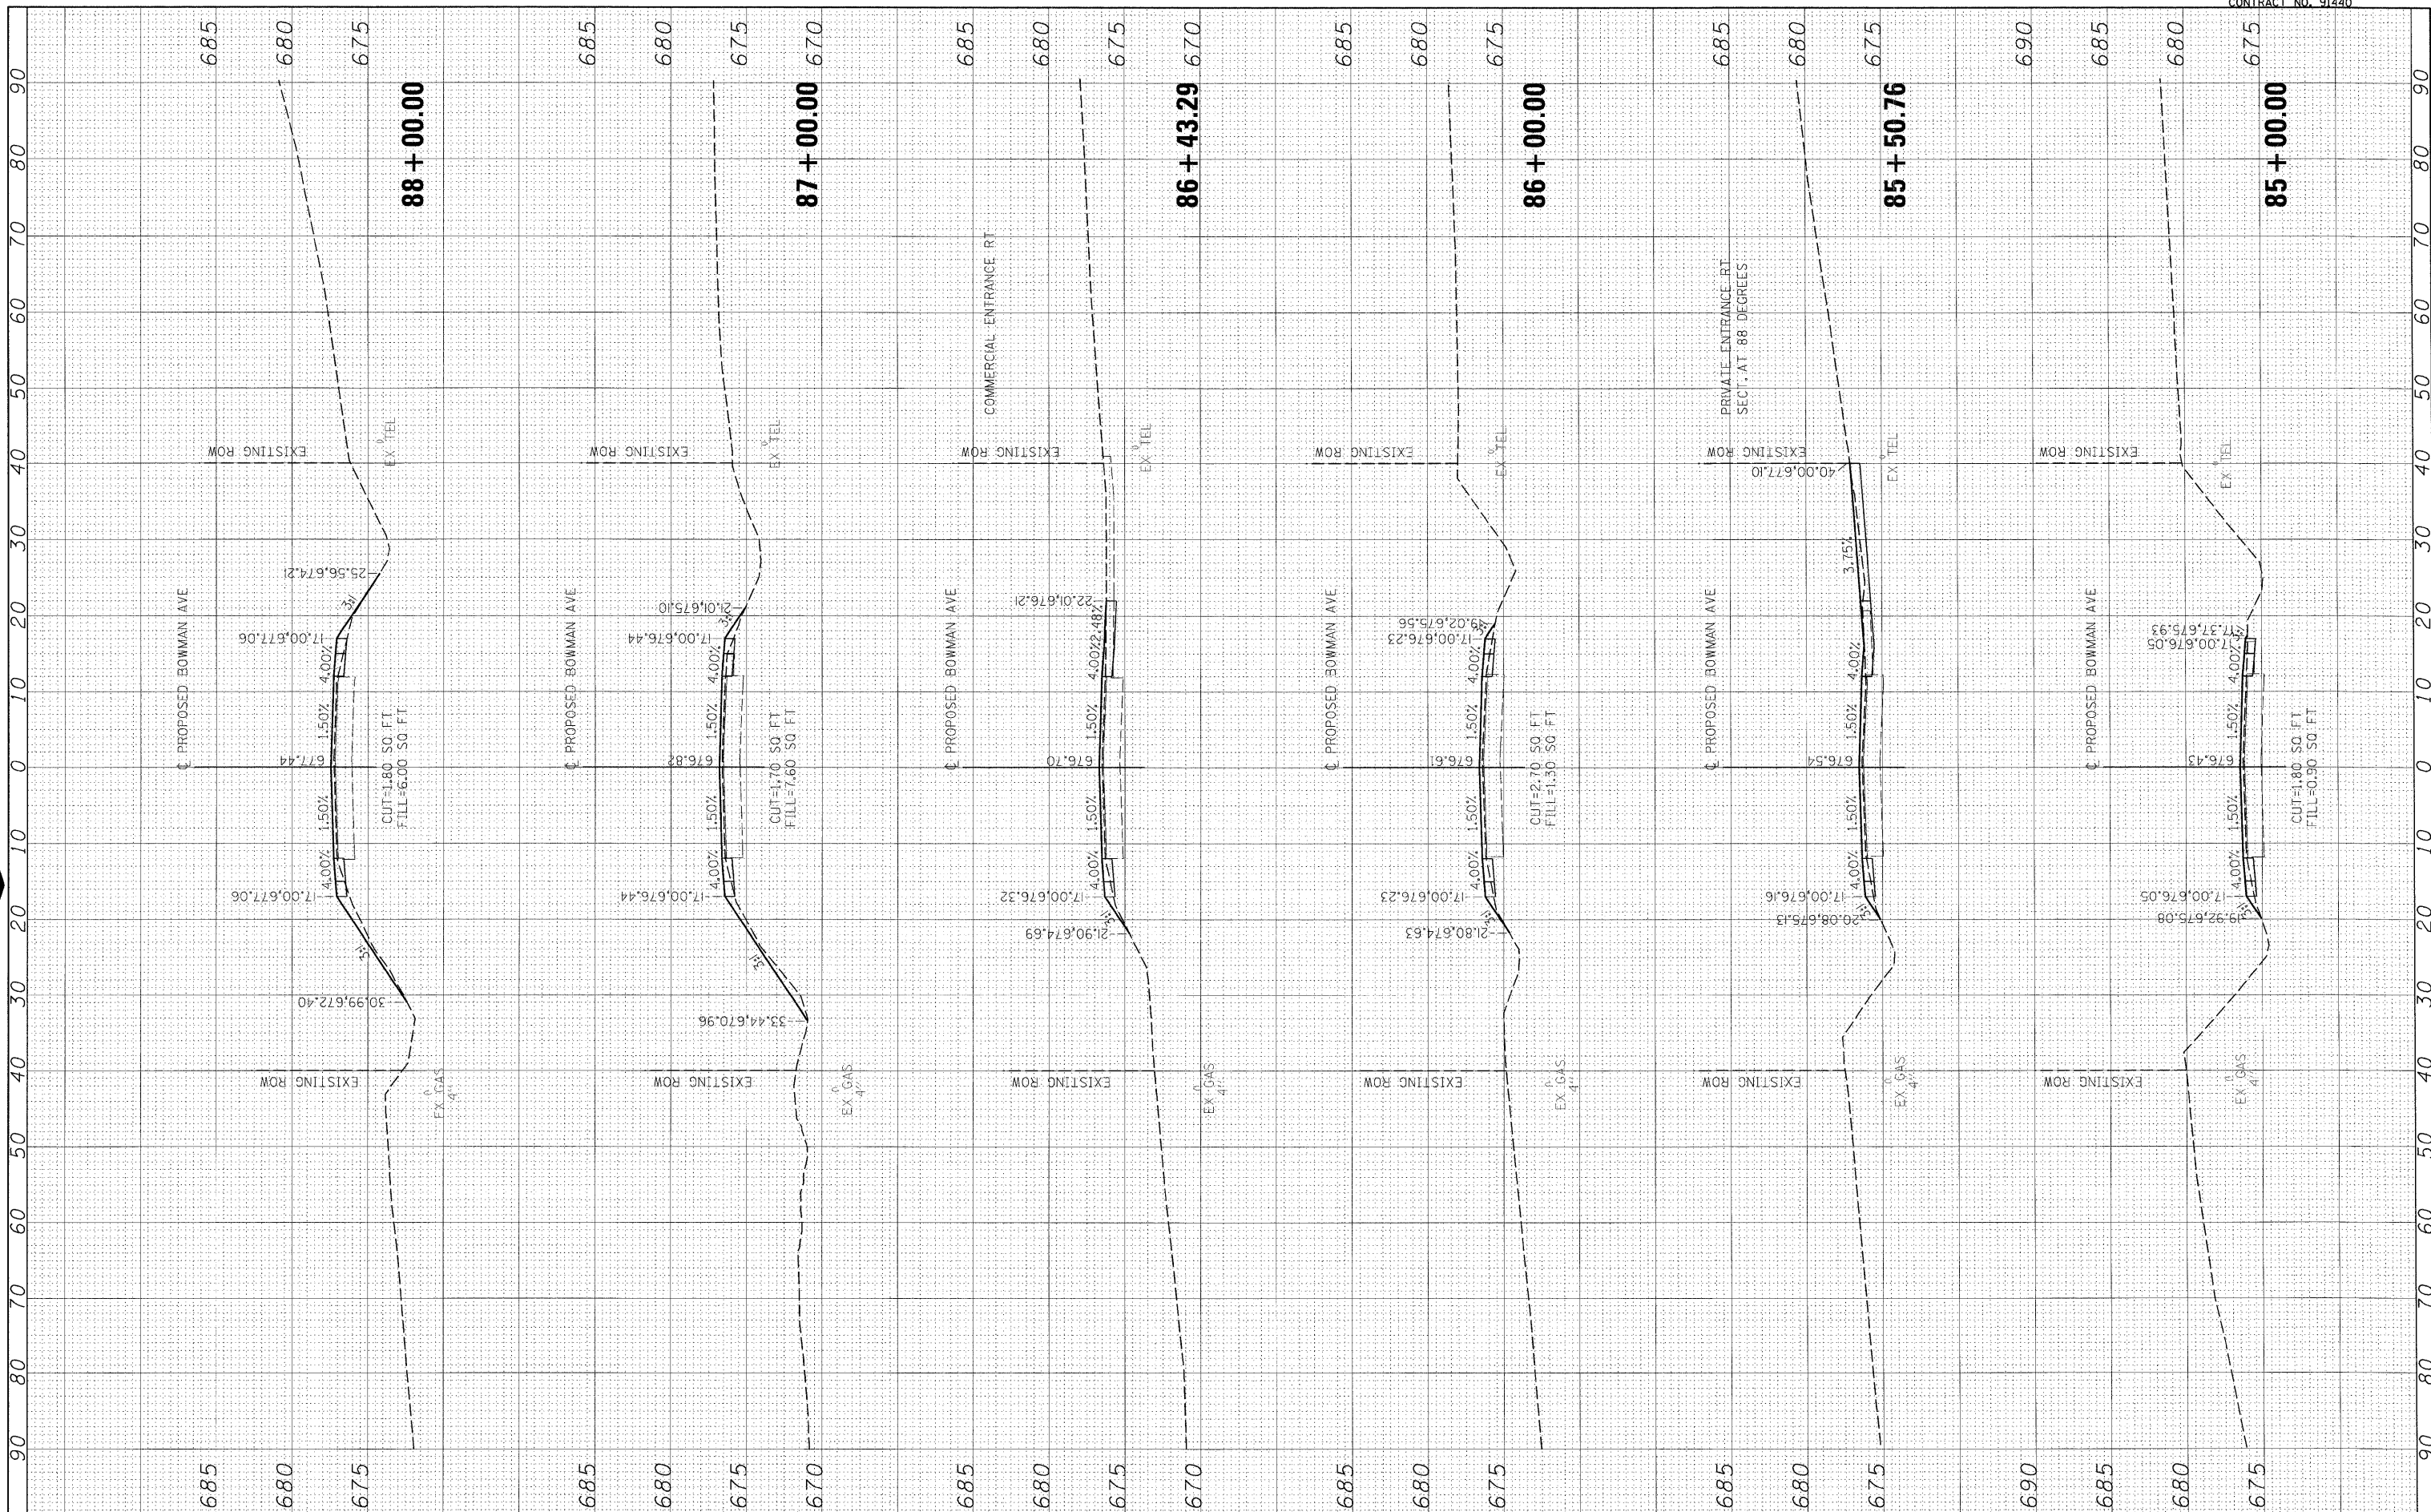

FILE NAME =	USER NAME = Johns08944
I:\08Jobs\08L0221\CADD\Road\Sheet\089003\3401PV\c-3bowman01-1.dgn	
PLOT SCALE = 10.0000' / in.	
PLOT DATE = 04/14/2010	

DESIGNED - m.heyen	REVISED -
DRAWN - r.johnson	REVISED -
CHECKED - m.heyen	REVISED -
DATE - 3/26/2010	REVISED -

**STATE OF ILLINOIS
DEPARTMENT OF TRANSPORTATION**

BOWMAN AVE - CROSS SECTIONS			
SCALE: 1"=5' VERT.			
SCALE: 1"=10' HORIZ.	SHEET NO.	OF SHEETS	STA. 85+00.00 TO STA. 88+00.00

F.A. RTE.	SECTION	COUNTY	TOTAL SHEETS	SHEET NO.
500	09-00334-01-PV	VERMILION	69	49
JOB NO. C-95-330-10		CONTRACT NO. 91440		
ILLINOIS FED. AID PROJECT				