


FINAL SURVEY	SURVISED	BY	DATE
NOTE BOOK	PLOTTED		
NO.	TEMPLATE		
	AREAS CHECKED		
	AREAS CHECKED		



ORIGINAL SURVEY	SURVISED	BY	DATE
NOTE BOOK	PLOTTED		
NO.	TEMPLATE		
	AREAS CHECKED		
	AREAS CHECKED		

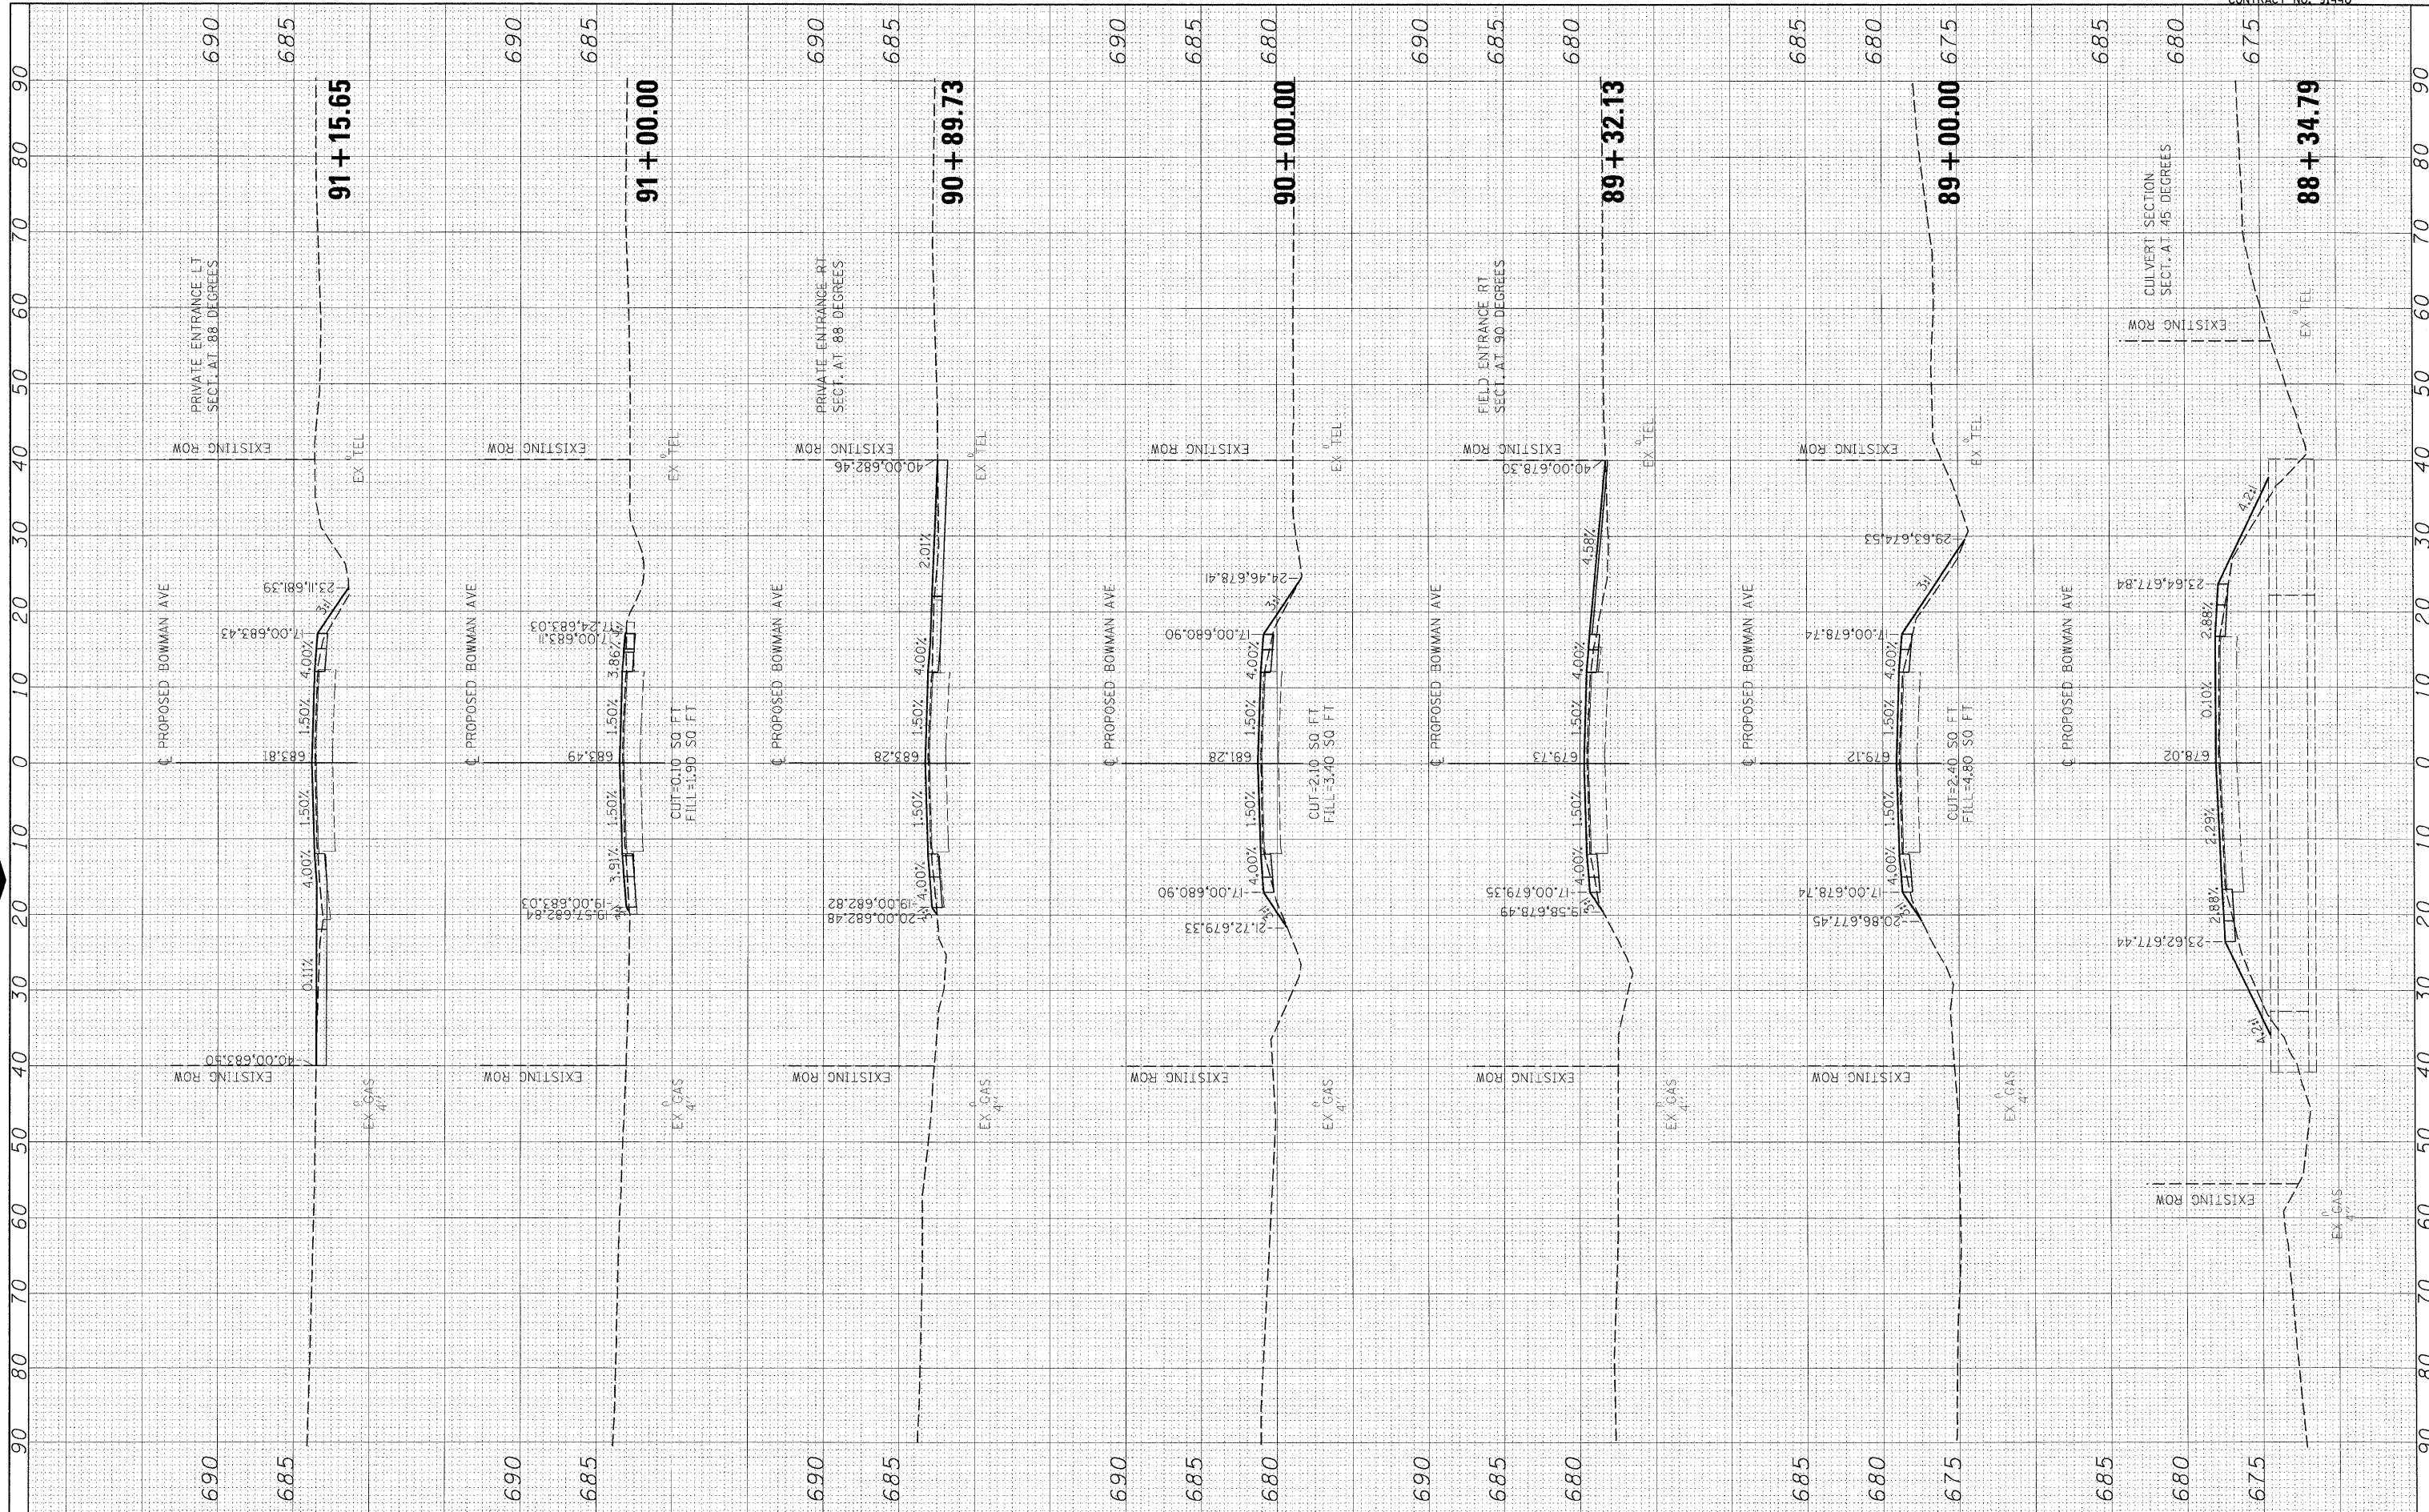

FILE NAME = I:\08\Jobs\28L0221\CADD\Road\Sheet\09083401PV\c-3bowman01-1.dgn

USER NAME = Johns00944
 DESIGNED = m.heyen
 DRAWN = r.johnson
 CHECKED = m.heyen
 DATE = 3/26/2010

REVISIONS
 REVISED -
 REVISED -
 REVISED -
 REVISED -

**STATE OF ILLINOIS
 DEPARTMENT OF TRANSPORTATION**

BOWMAN AVE - CROSS SECTIONS

SCALE: 1"=5' VERT.
 SCALE: 1"=10' HORIZ. SHEET NO. OF SHEETS STA. 88+34.79 TO STA. 91+15.65

F.A. RTE.	SECTION	COUNTY	TOTAL SHEETS	SHEET NO.
500	09-00334-01-PV	VERMILION	69	50
JOB NO. C-95-330-10		CONTRACT NO. 91440		
ILLINOIS FED. AID PROJECT				