


FINAL SURVEY	SURVEYED	DATE
NOTE BOOK NO.	PLOTTED	
	TEMPLATE	
	AREAS CHECKED	



ORIGINAL SURVEY	SURVEYED	DATE
NOTE BOOK NO.	PLOTTED	
	TEMPLATE	
	AREAS CHECKED	

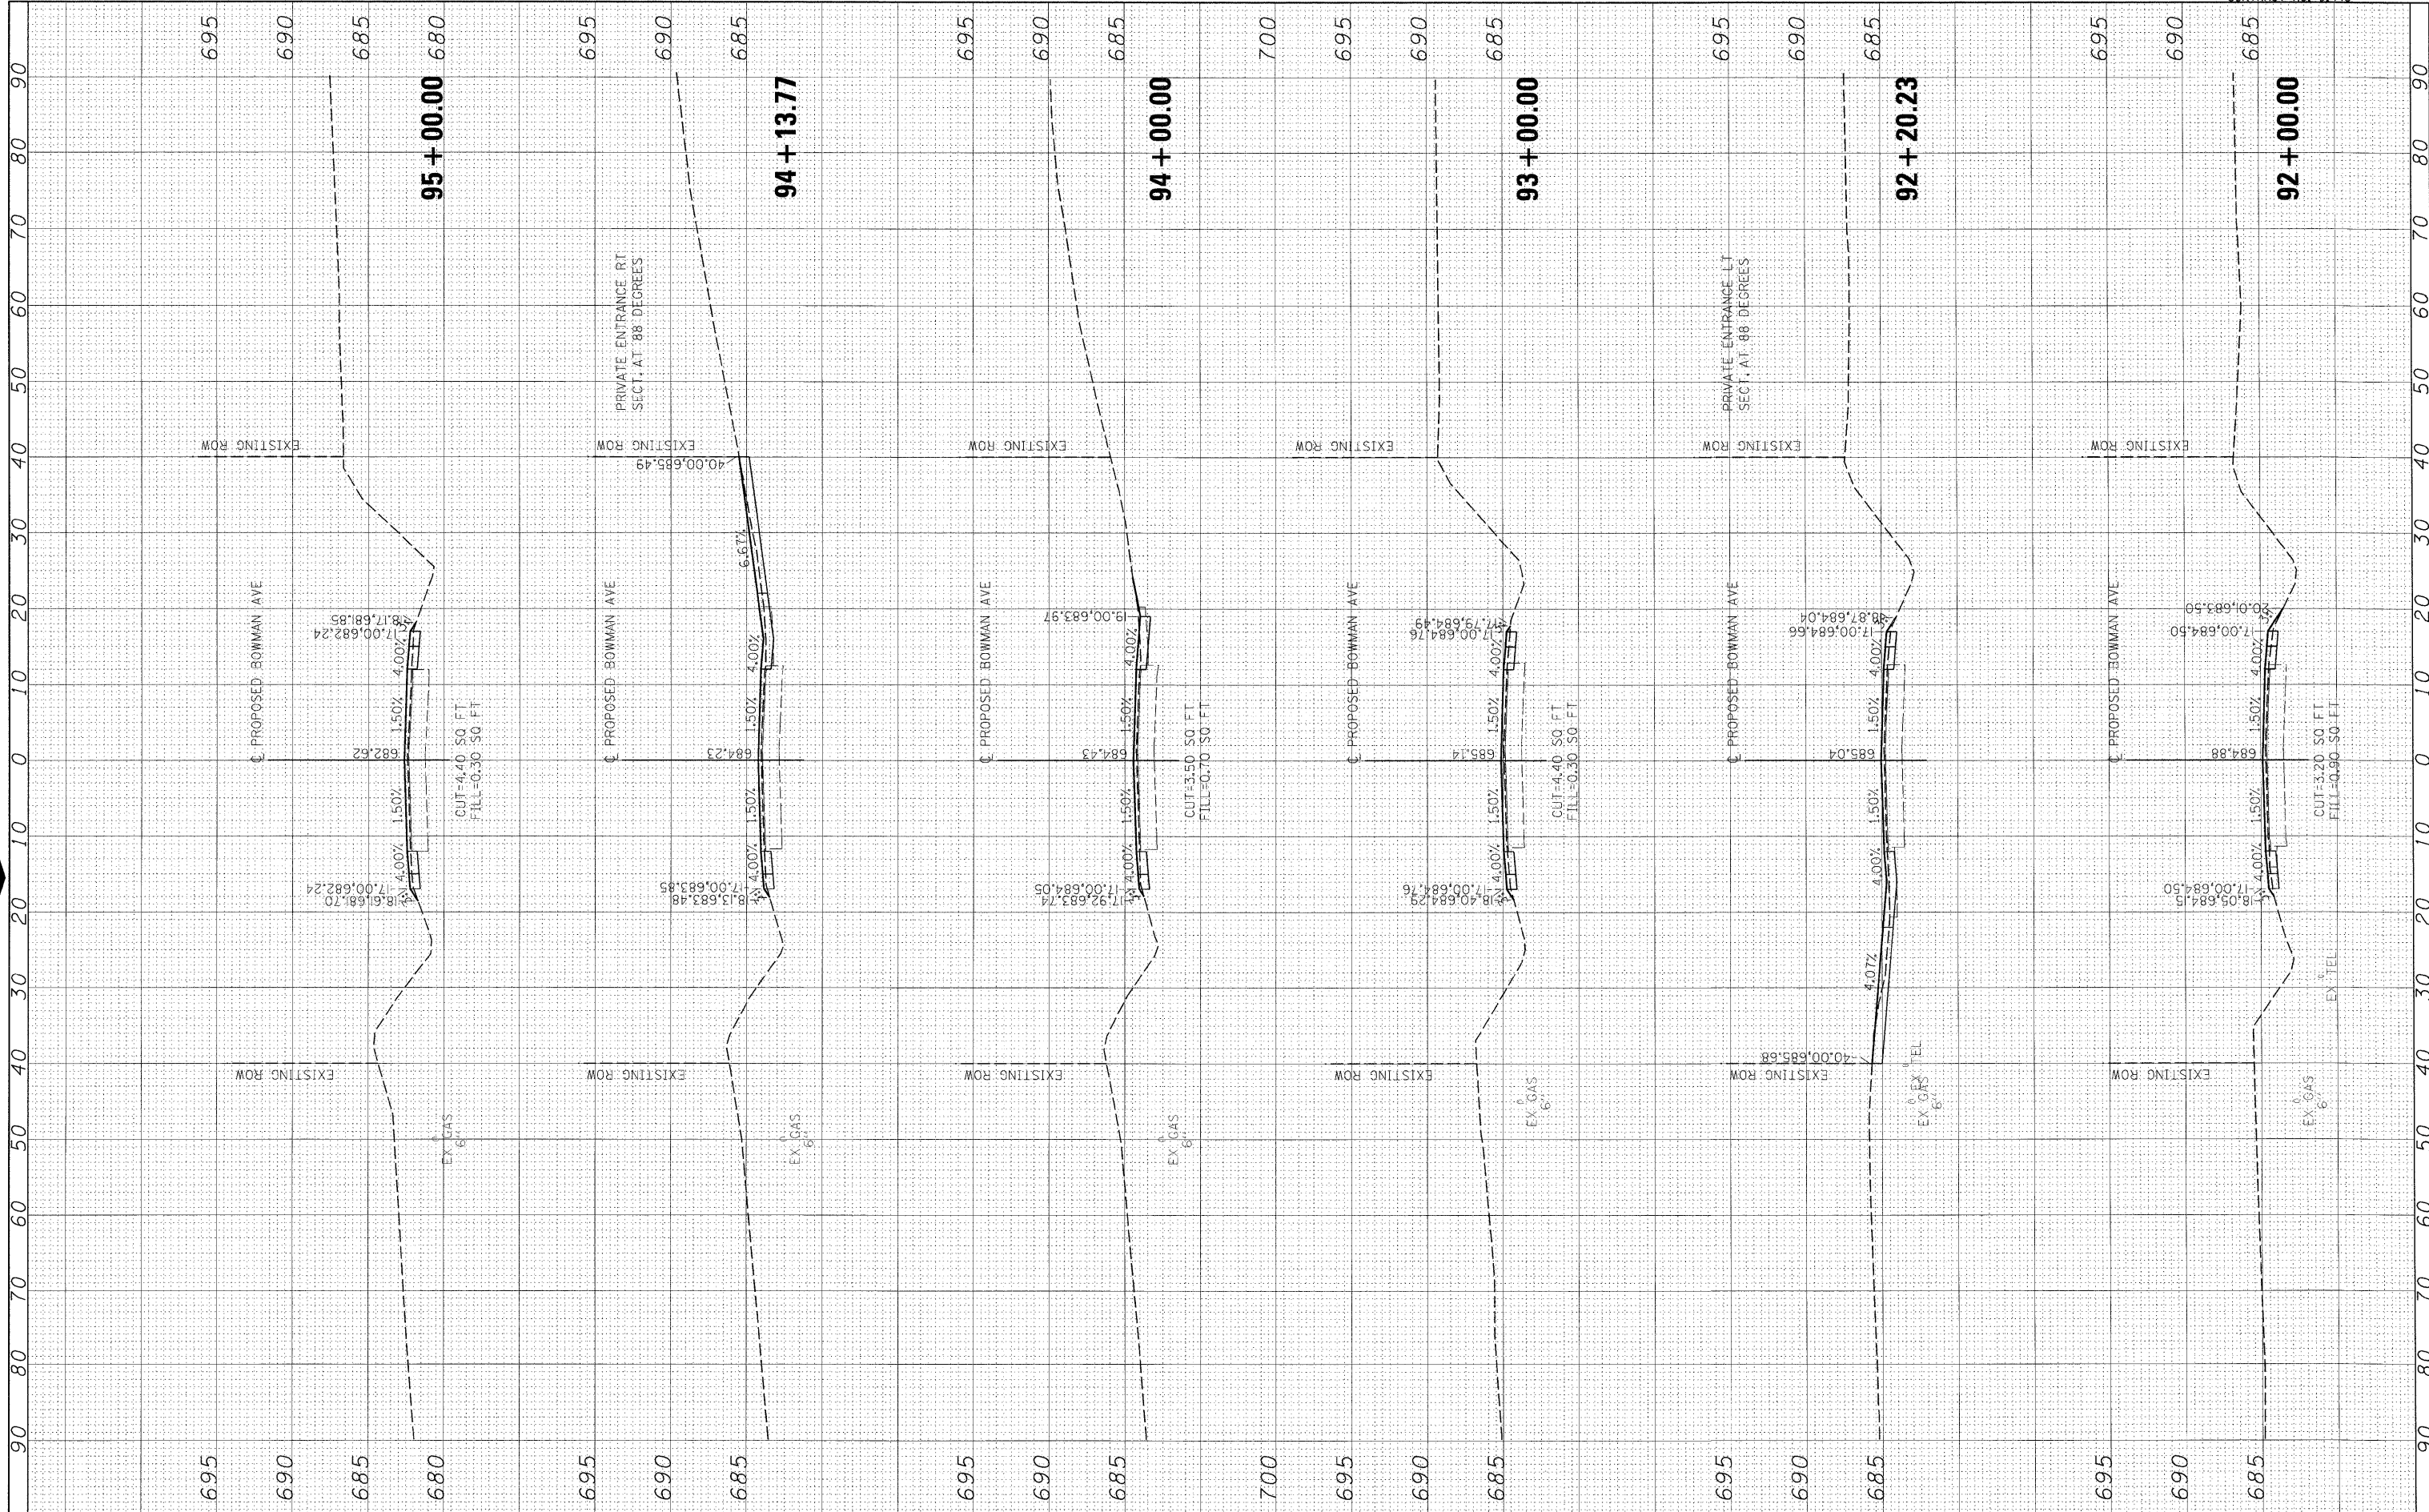

FILE NAME	USER NAME	DESIGNED	REVISED
I:\08jobs\08L0221\CADD\Road\Sheet\09003401PV\c-3bowman01-1.dgn	Johns00944	m.heyen	
PLOT SCALE	CHECKED	DATE	REVISED
10.0000 1/8 in.	m.heyen	3/26/2010	
PLOT DATE			
04/14/2010			

DESIGNED	REVISED
DRAWN	REVISED
CHECKED	REVISED
DATE	REVISED

**STATE OF ILLINOIS
DEPARTMENT OF TRANSPORTATION**

BOWMAN AVE - CROSS SECTIONS	
SCALE: 1"=5' VERT.	
SCALE: 1"=10' HORIZ.	
SHEET NO.	OF SHEETS
STA. 92+00.00	TO STA. 95+00.00

F.A. RTE.	SECTION	COUNTY	TOTAL SHEETS	SHEET NO.
500	09-00334-01-PV	VERMILION	69	51
JOB NO. C-95-330-10		CONTRACT NO. 91440		
ILLINOIS FED. AID PROJECT				