


BY	DATE
BY	DATE
BY	DATE
BY	DATE
BY	DATE



ORIGINAL SURVEY	SURVEYED
NOTE BOOK	PLOTTED
NO.	TEMPLATE
	AREAS CHECKED

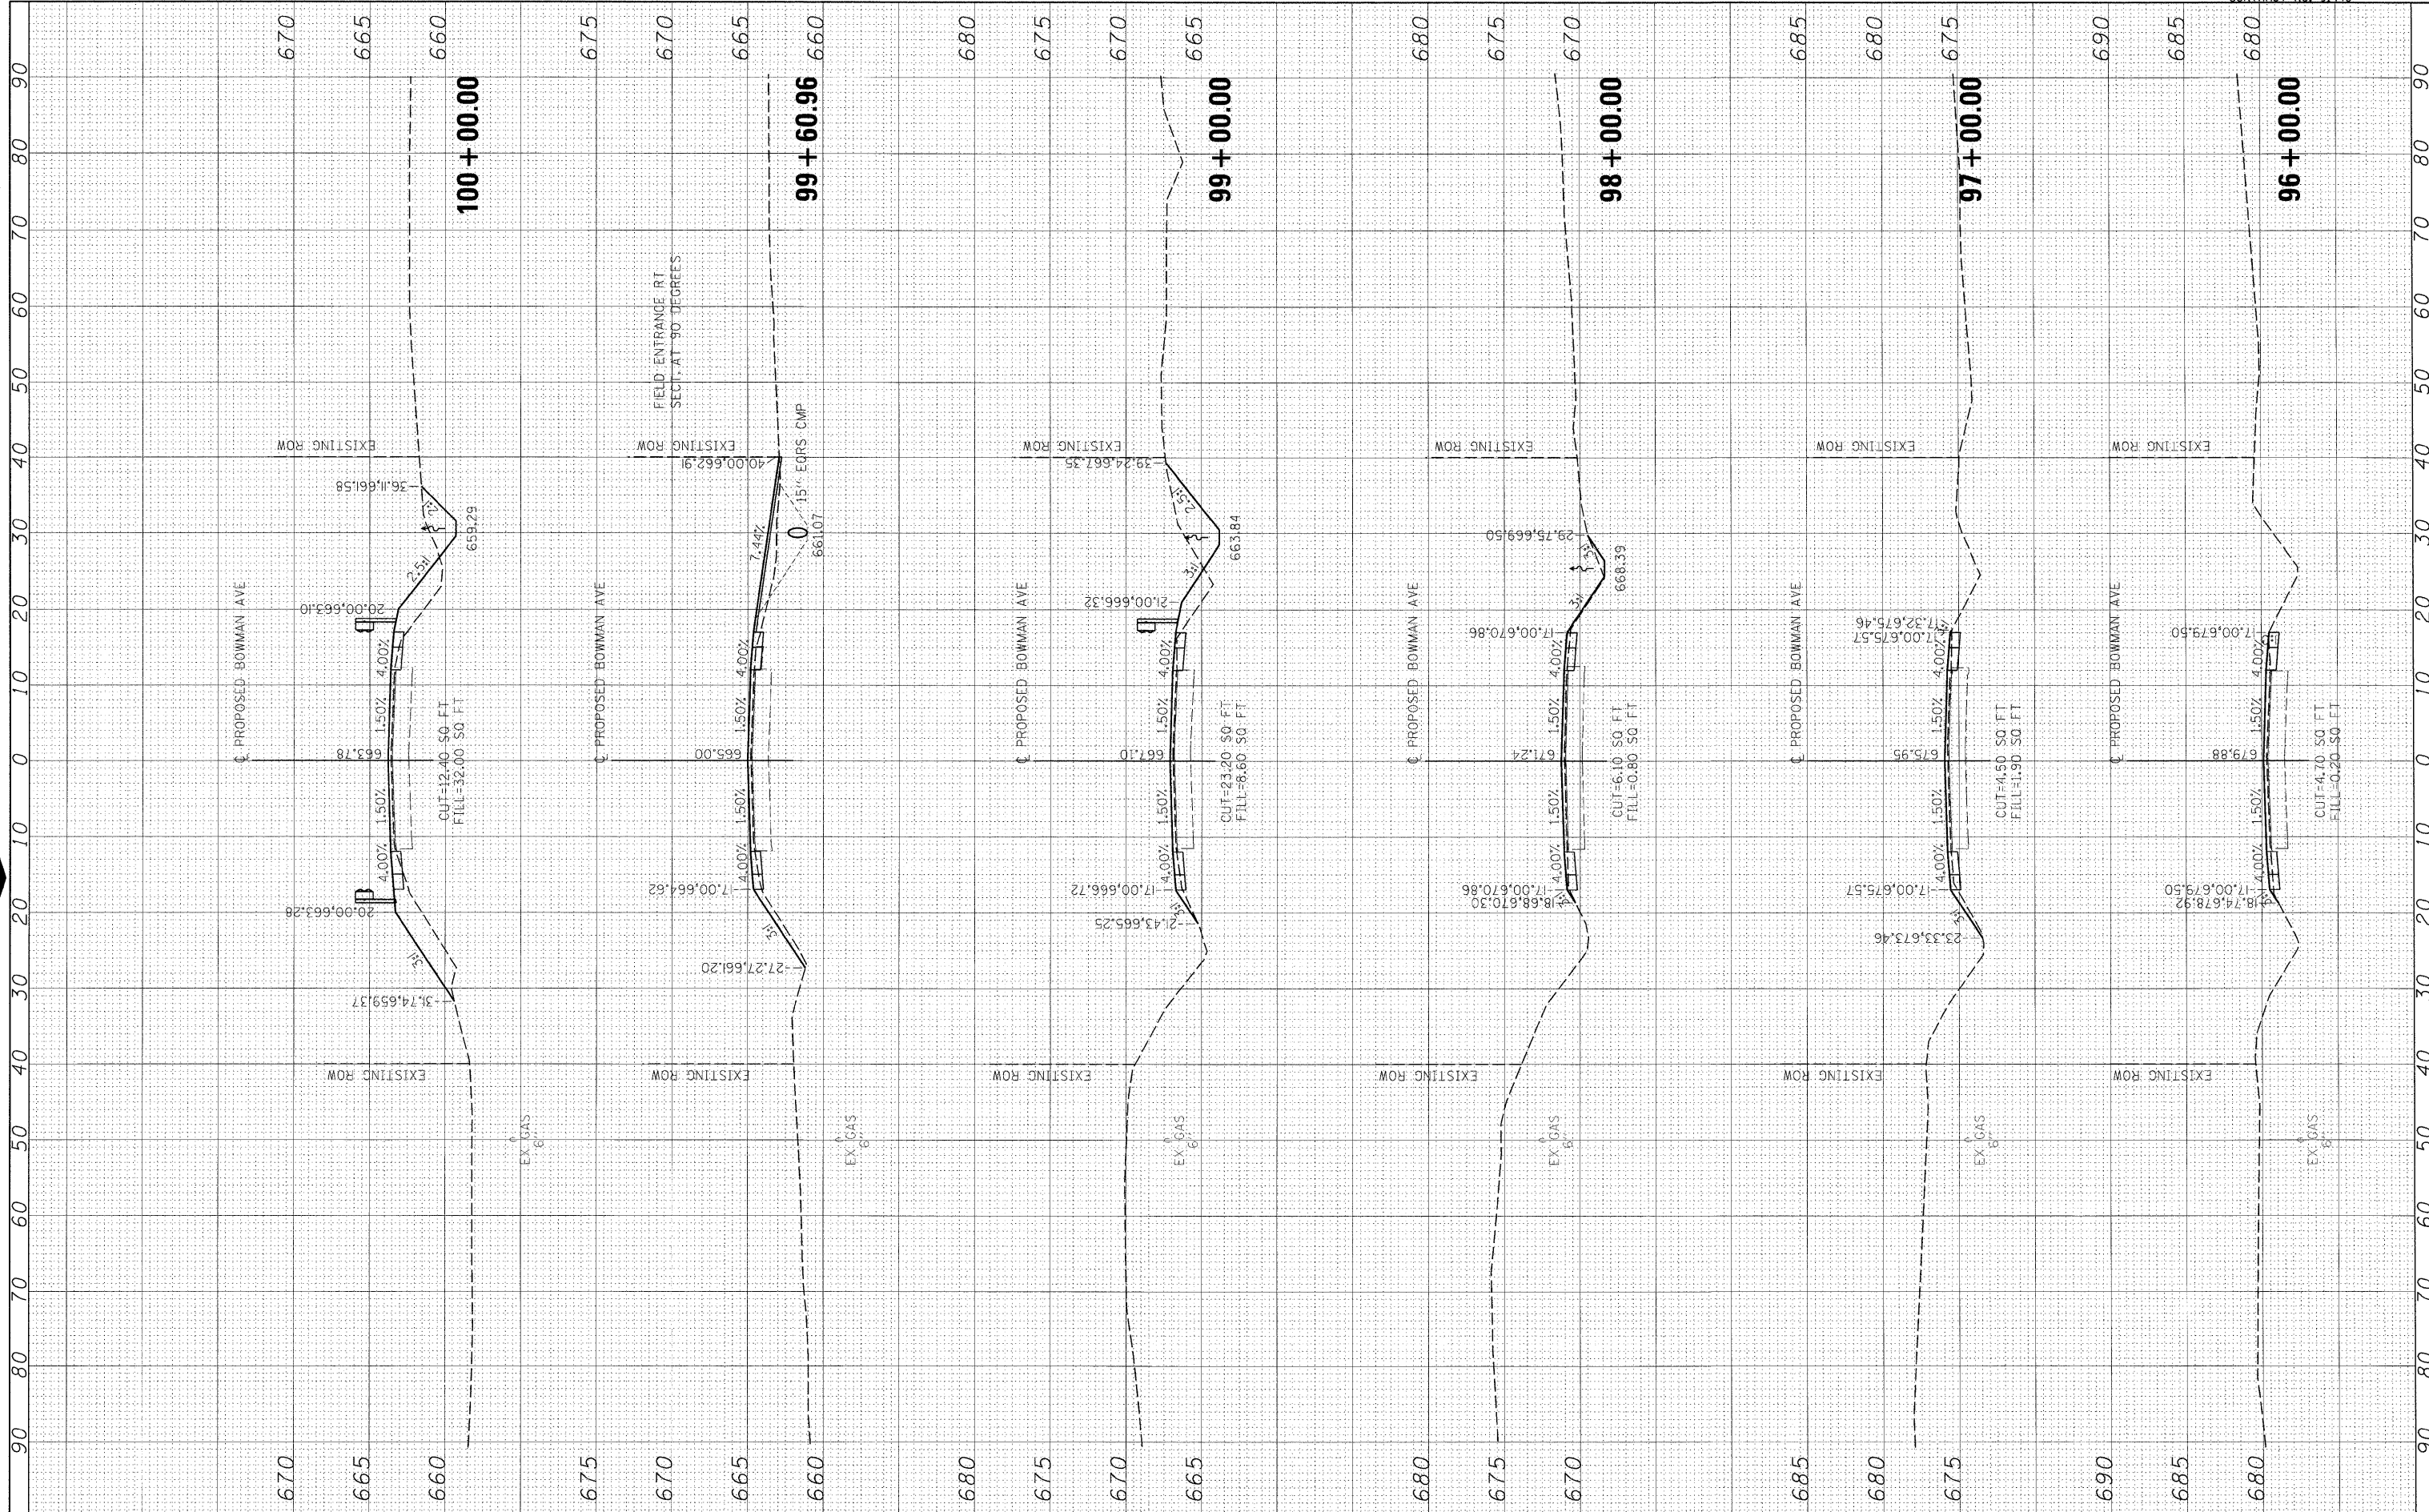

FILE NAME =	I:\08_obs\08L0221\CADD\Road\Sheet\0%023401PV\c-3bowman01-1.dgn
USER NAME =	Johns0944

DESIGNED -	m.hoyen
DRAWN -	r.johnson
CHECKED -	m.hoyen
DATE -	3/26/2010

REVISD -	
REVISD -	
REVISD -	
REVISD -	

**STATE OF ILLINOIS
DEPARTMENT OF TRANSPORTATION**

BOWMAN AVE - CROSS SECTIONS			
SCALE: 1"=5' VERT.	OF	SHEETS	NO.
SCALE: 1"=10' HORIZ.	STA. 96+00.00	TO STA. 100+00.00	

F.A. RTE.	SECTION	COUNTY	TOTAL SHEETS	SHEET NO.
500	09-00334-01-PV	VERMILION	69	52
JOB NO. C-95-330-10		CONTRACT NO. 91440		
ILLINOIS FED. AID PROJECT				