


FINAL SURVEY	SURVEYED	BY	DATE
NOTE BOOK	PLOTTED		
NO.	TEMPLATE		
	AREAS CHECKED		

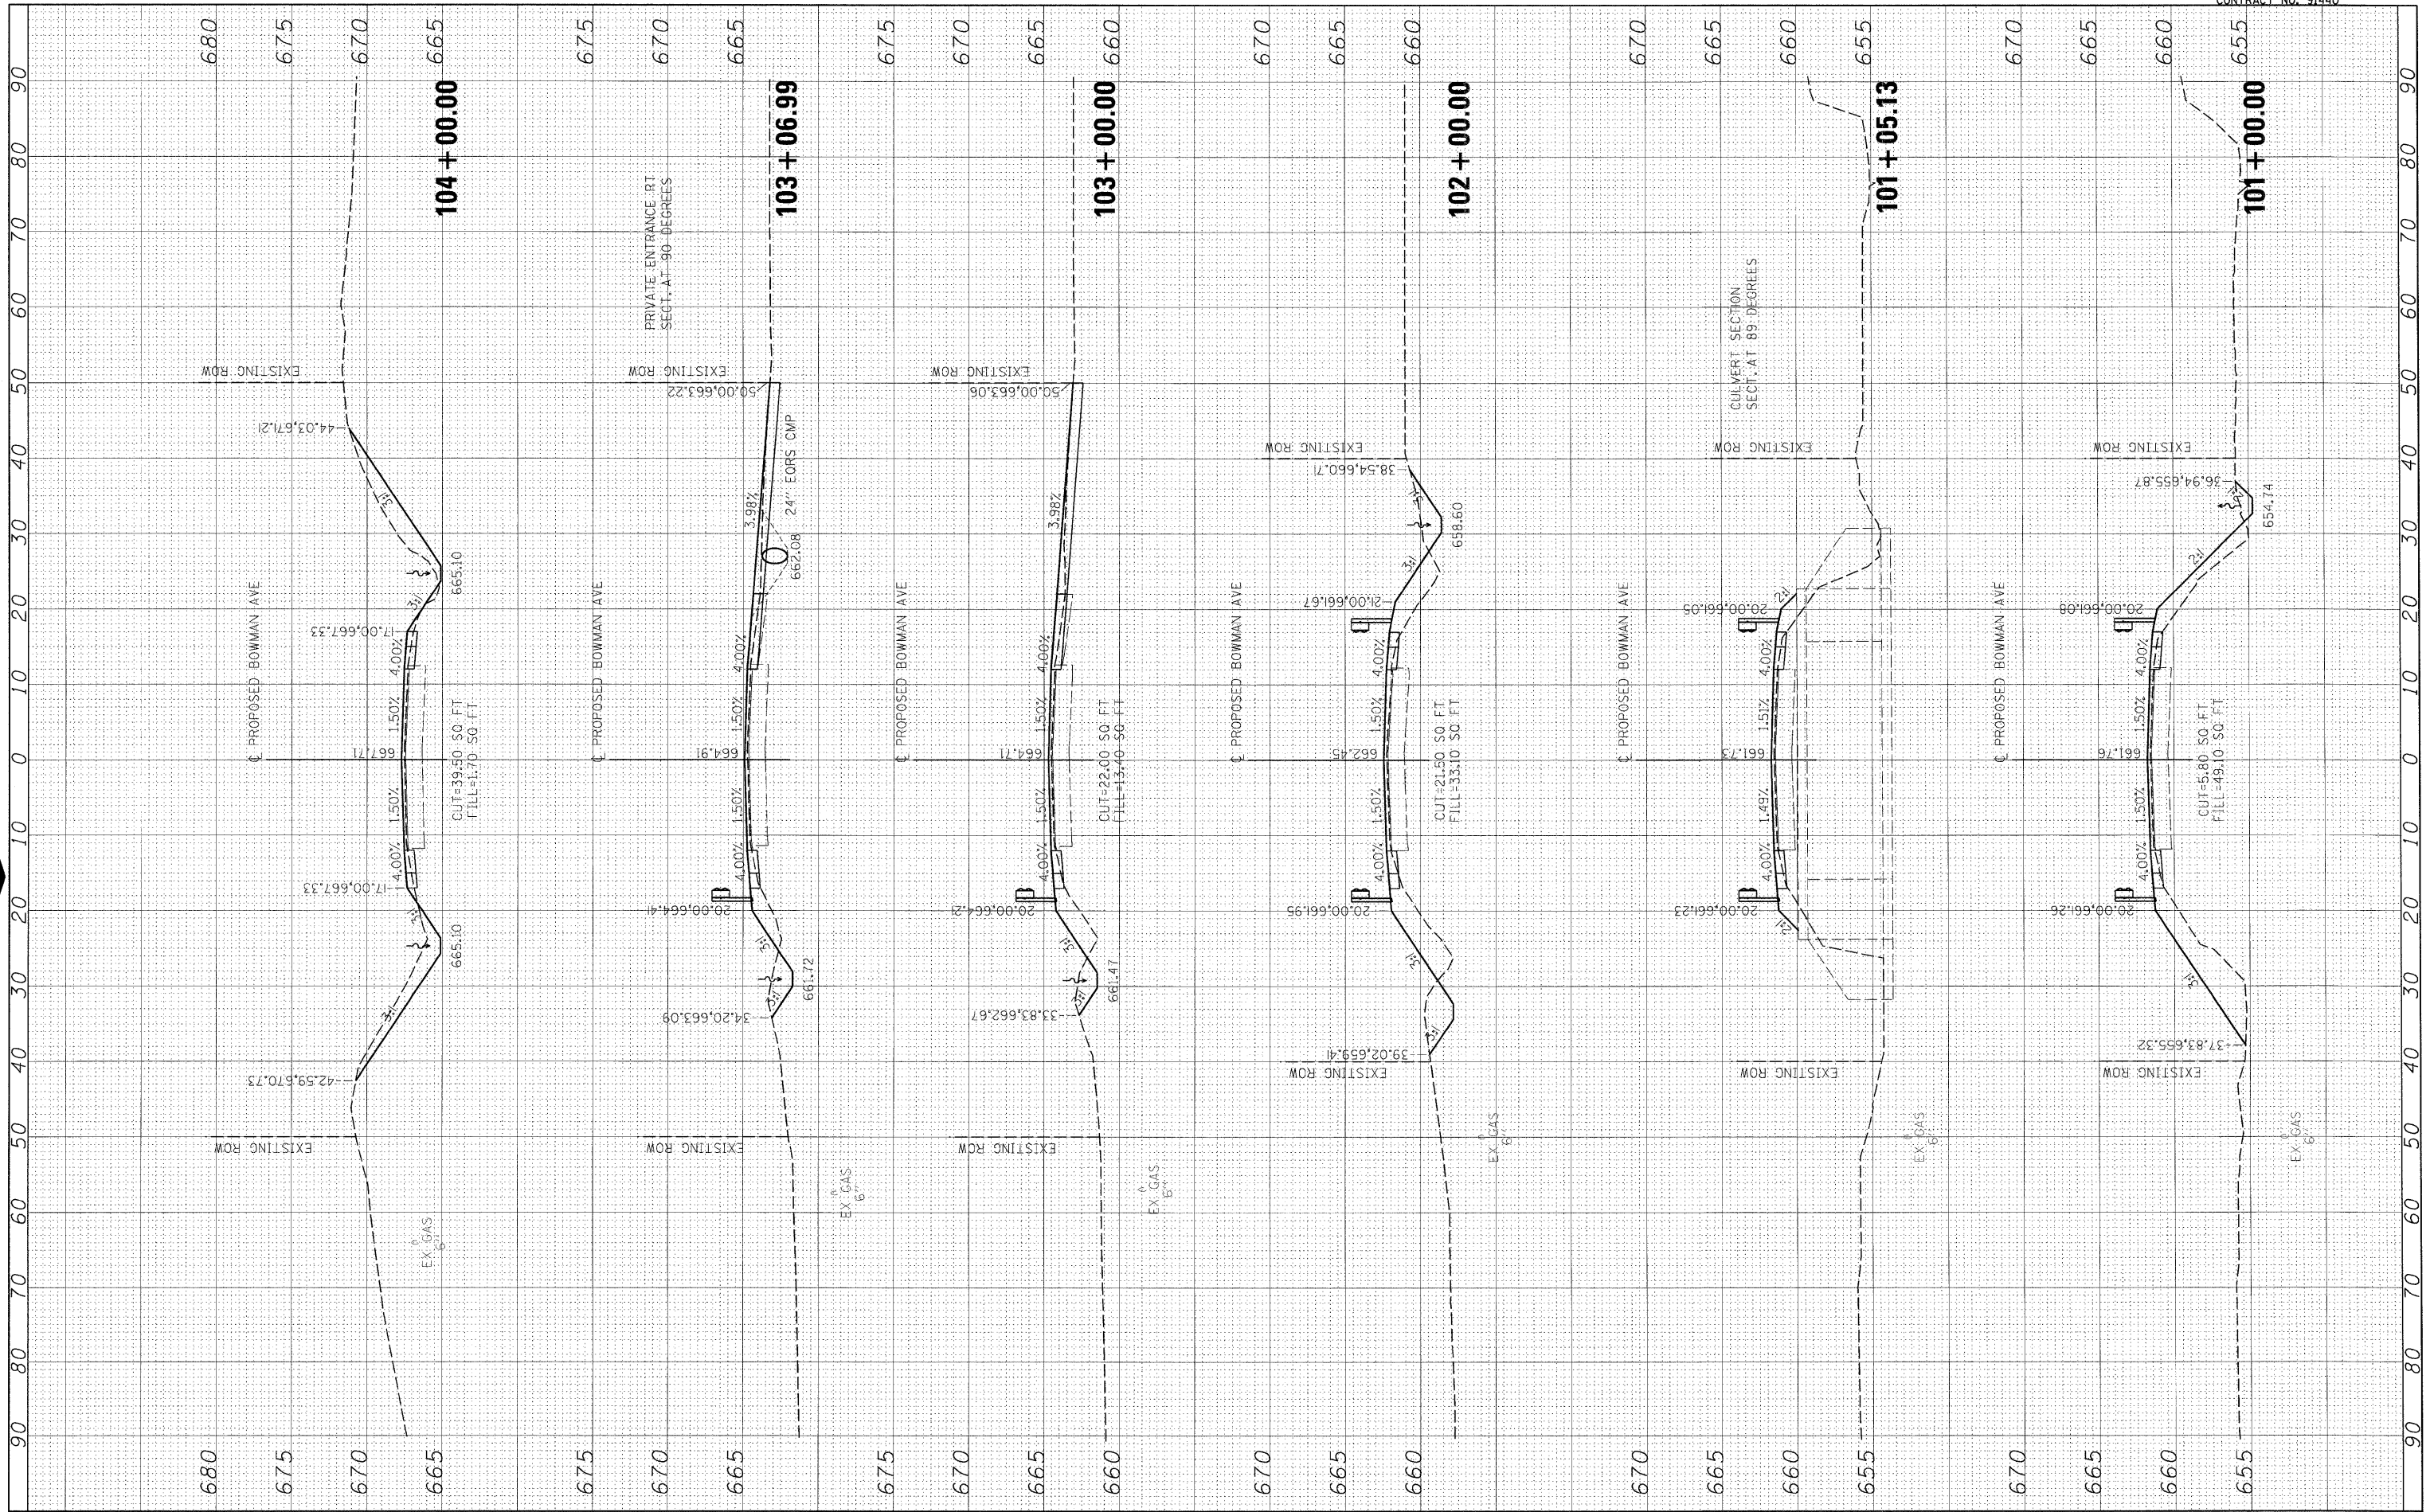

ORIGINAL SURVEY	SURVEYED	BY	DATE
NOTE BOOK	PLOTTED		
NO.	TEMPLATE		
	AREAS CHECKED		



FILE NAME =	USER NAME = Johna00944
I:\00_jobs\08L0221\CADD\Road\Sheet\09003340\IPV\0-3bowman01-1.dgn	
PLOT SCALE = 10.0000 ' / in.	
PLOT DATE = 04/14/2010	

DESIGNED - m.heyen	REVISED -
DRAWN - r.johnson	REVISED -
CHECKED - m.heyen	REVISED -
DATE - 3/26/2010	REVISED -

**STATE OF ILLINOIS
DEPARTMENT OF TRANSPORTATION**

BOWMAN AVE - CROSS SECTIONS	
SCALE: 1"=5' VERT.	
SCALE: 1"=10' HORIZ.	
SHEET NO. OF SHEETS	STA. 101+00.00 TO STA. 104+00.00

F.A. RTE.	SECTION	COUNTY	TOTAL SHEETS	SHEET NO.
500	09-00334-01-PV	VERMILION	69	53
JOB NO. C-95-330-10		CONTRACT NO. 91440		
ILLINOIS FED. AID PROJECT				