


BY	DATE
FILED	SURVEYED
NO.	NO.
NOTE BOOK	PLOTTED
NO.	TEMPLAT
	AREAS CHECKED



BY	DATE
ORIGINAL	SURVEYED
NO.	NO.
NOTE BOOK	PLOTTED
NO.	TEMPLAT
	AREAS CHECKED

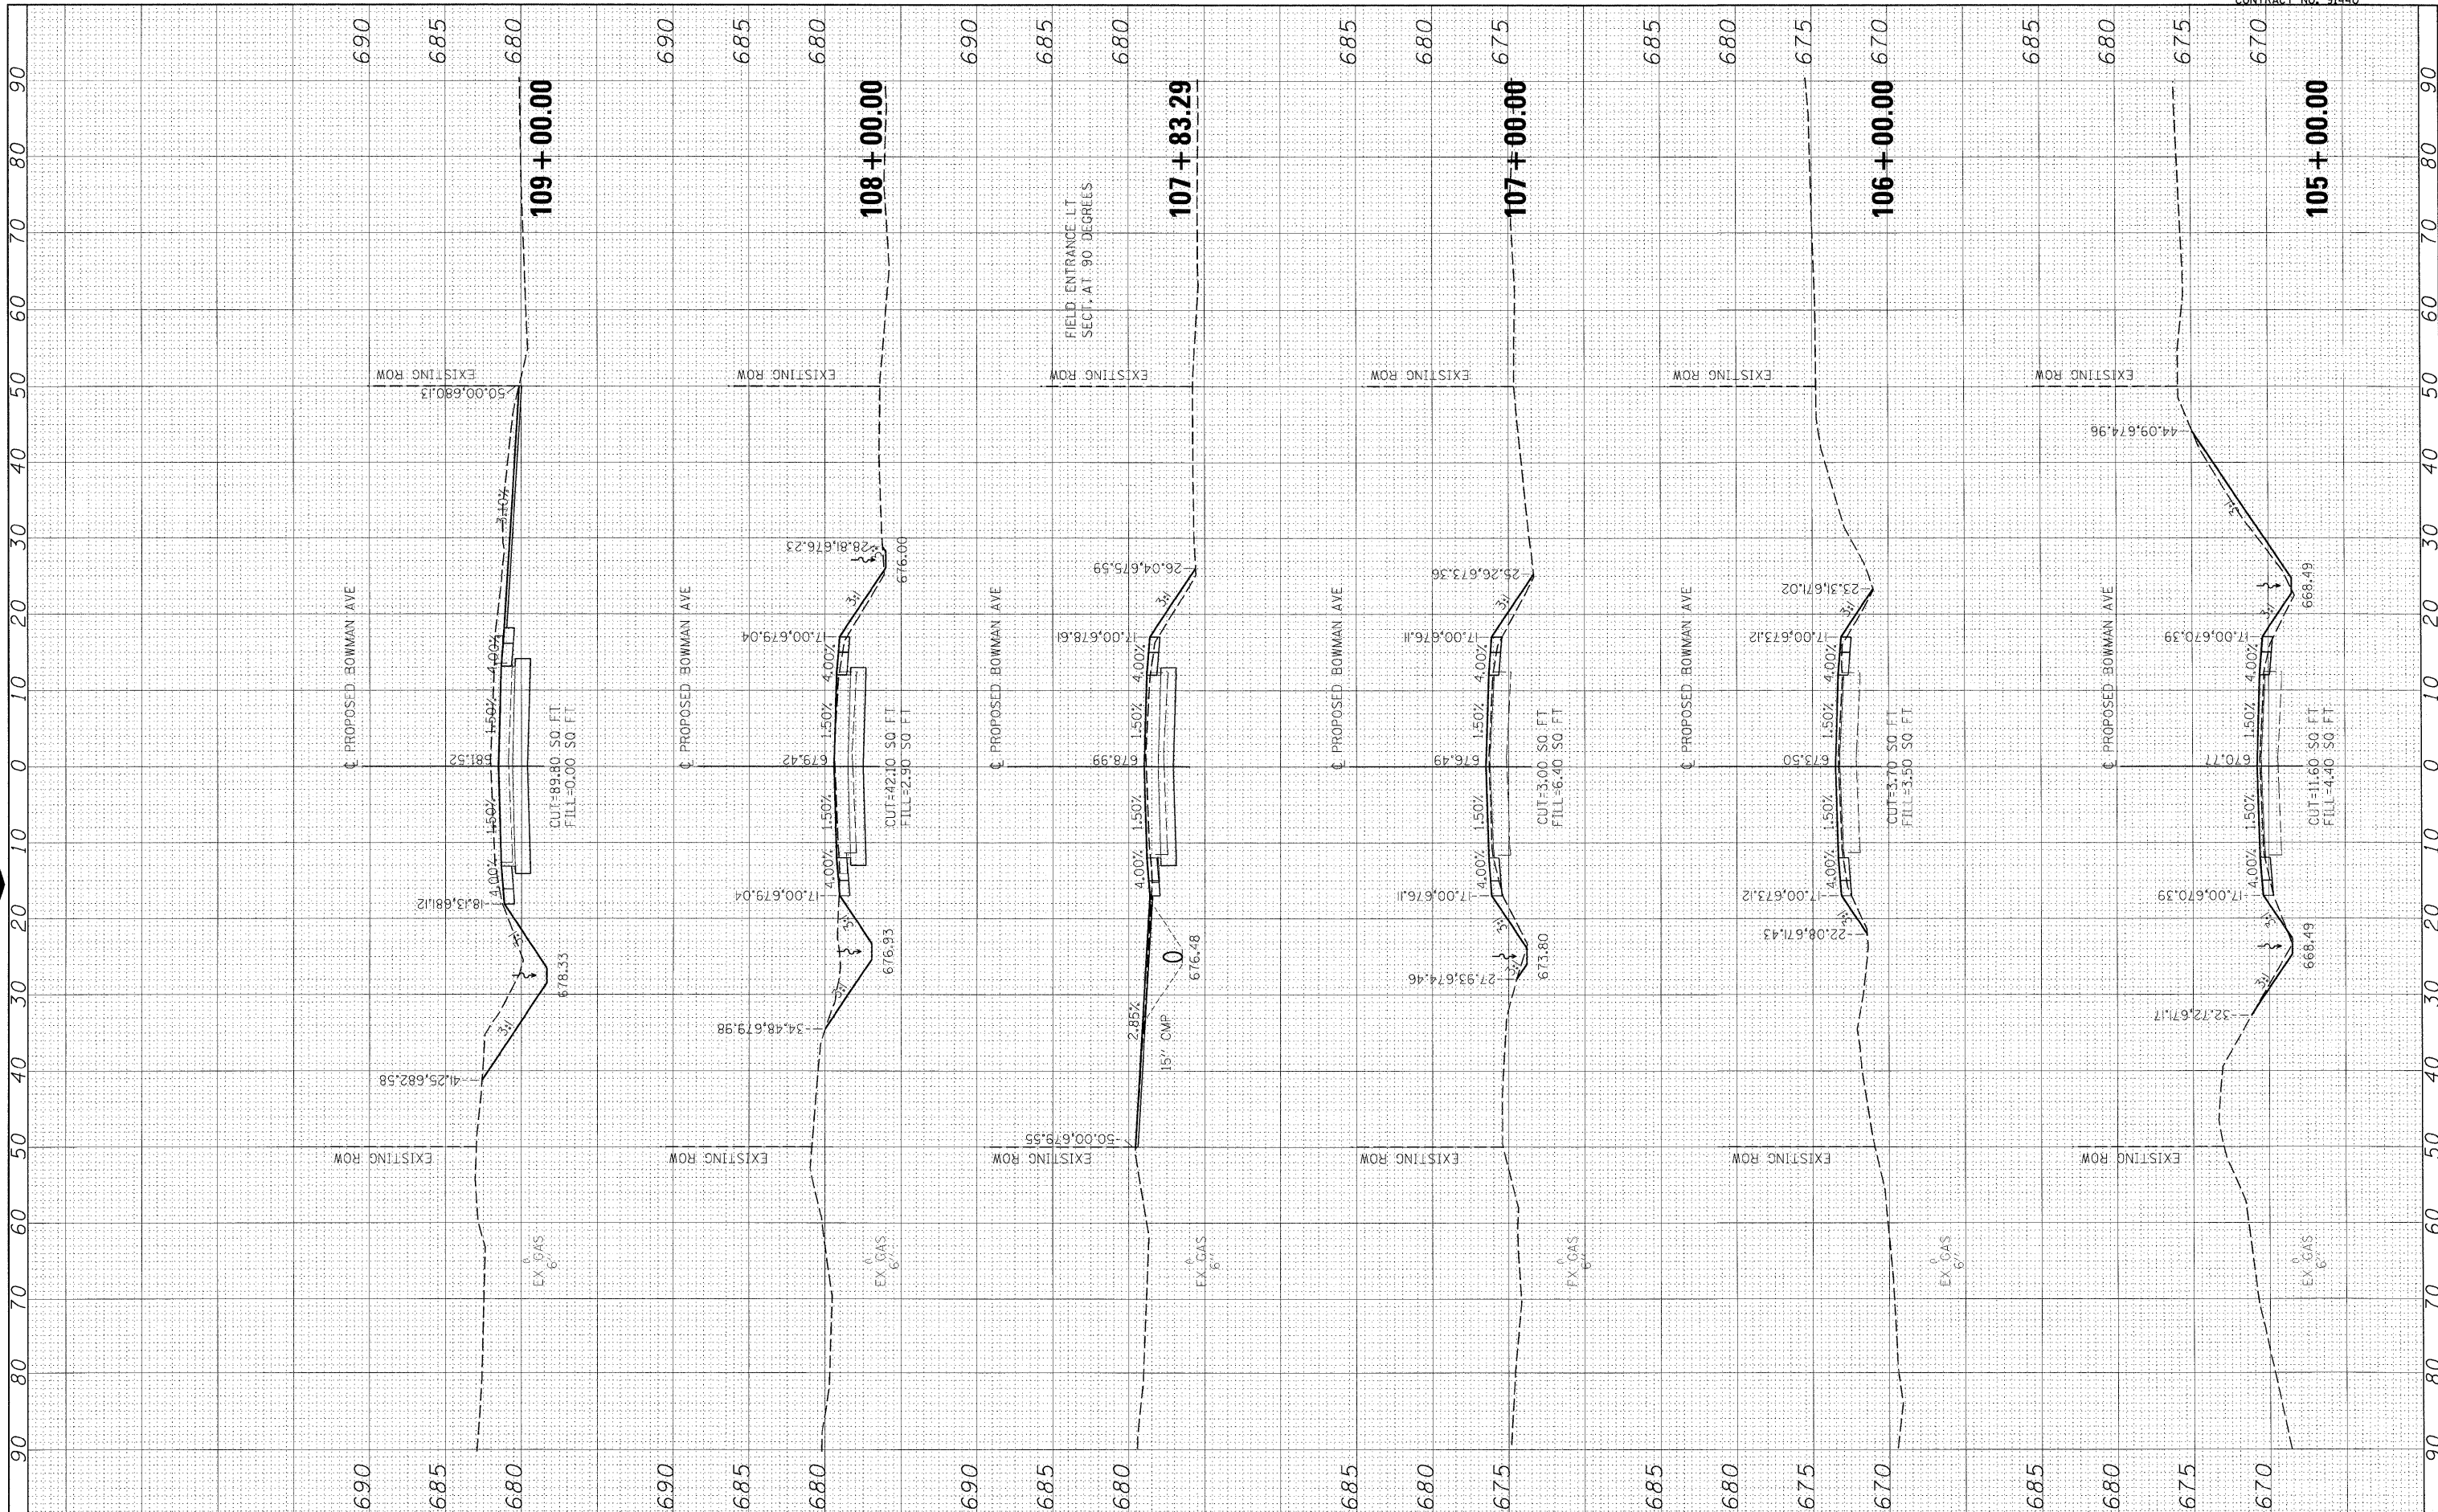

FILE NAME - I:\08jobs\08L0221\CADD\Road\Sheet\09003401PV\c-3bowman21-1.dgn

USER NAME = Johns00944
 DESIGNED - m.heyen
 DRAWN - r.johnson
 CHECKED - m.heyen
 DATE - 3/26/2010

REVISIONS
 REVISIONS
 REVISIONS
 REVISIONS

**STATE OF ILLINOIS
 DEPARTMENT OF TRANSPORTATION**

BOWMAN AVE - CROSS SECTIONS

SCALE: 1"=5' VERT.
 SCALE: 1"=10' HORIZ. SHEET NO. OF SHEETS STA. 105+00.00 TO STA. 109+00.00

F.A. RTE.	SECTION	COUNTY	TOTAL SHEETS	SHEET NO.
500	09-00334-01-PV	VERMILION	69	54
JOB NO. C-95-330-10		CONTRACT NO. 91440		
ILLINOIS FED. AID PROJECT				