


FINAL SURVEY	DATE
PLOTTED	
NOTE BOOK	
AREAS CHECKED	



ORIGINAL SURVEY	DATE
PLOTTED	
NOTE BOOK	
AREAS CHECKED	

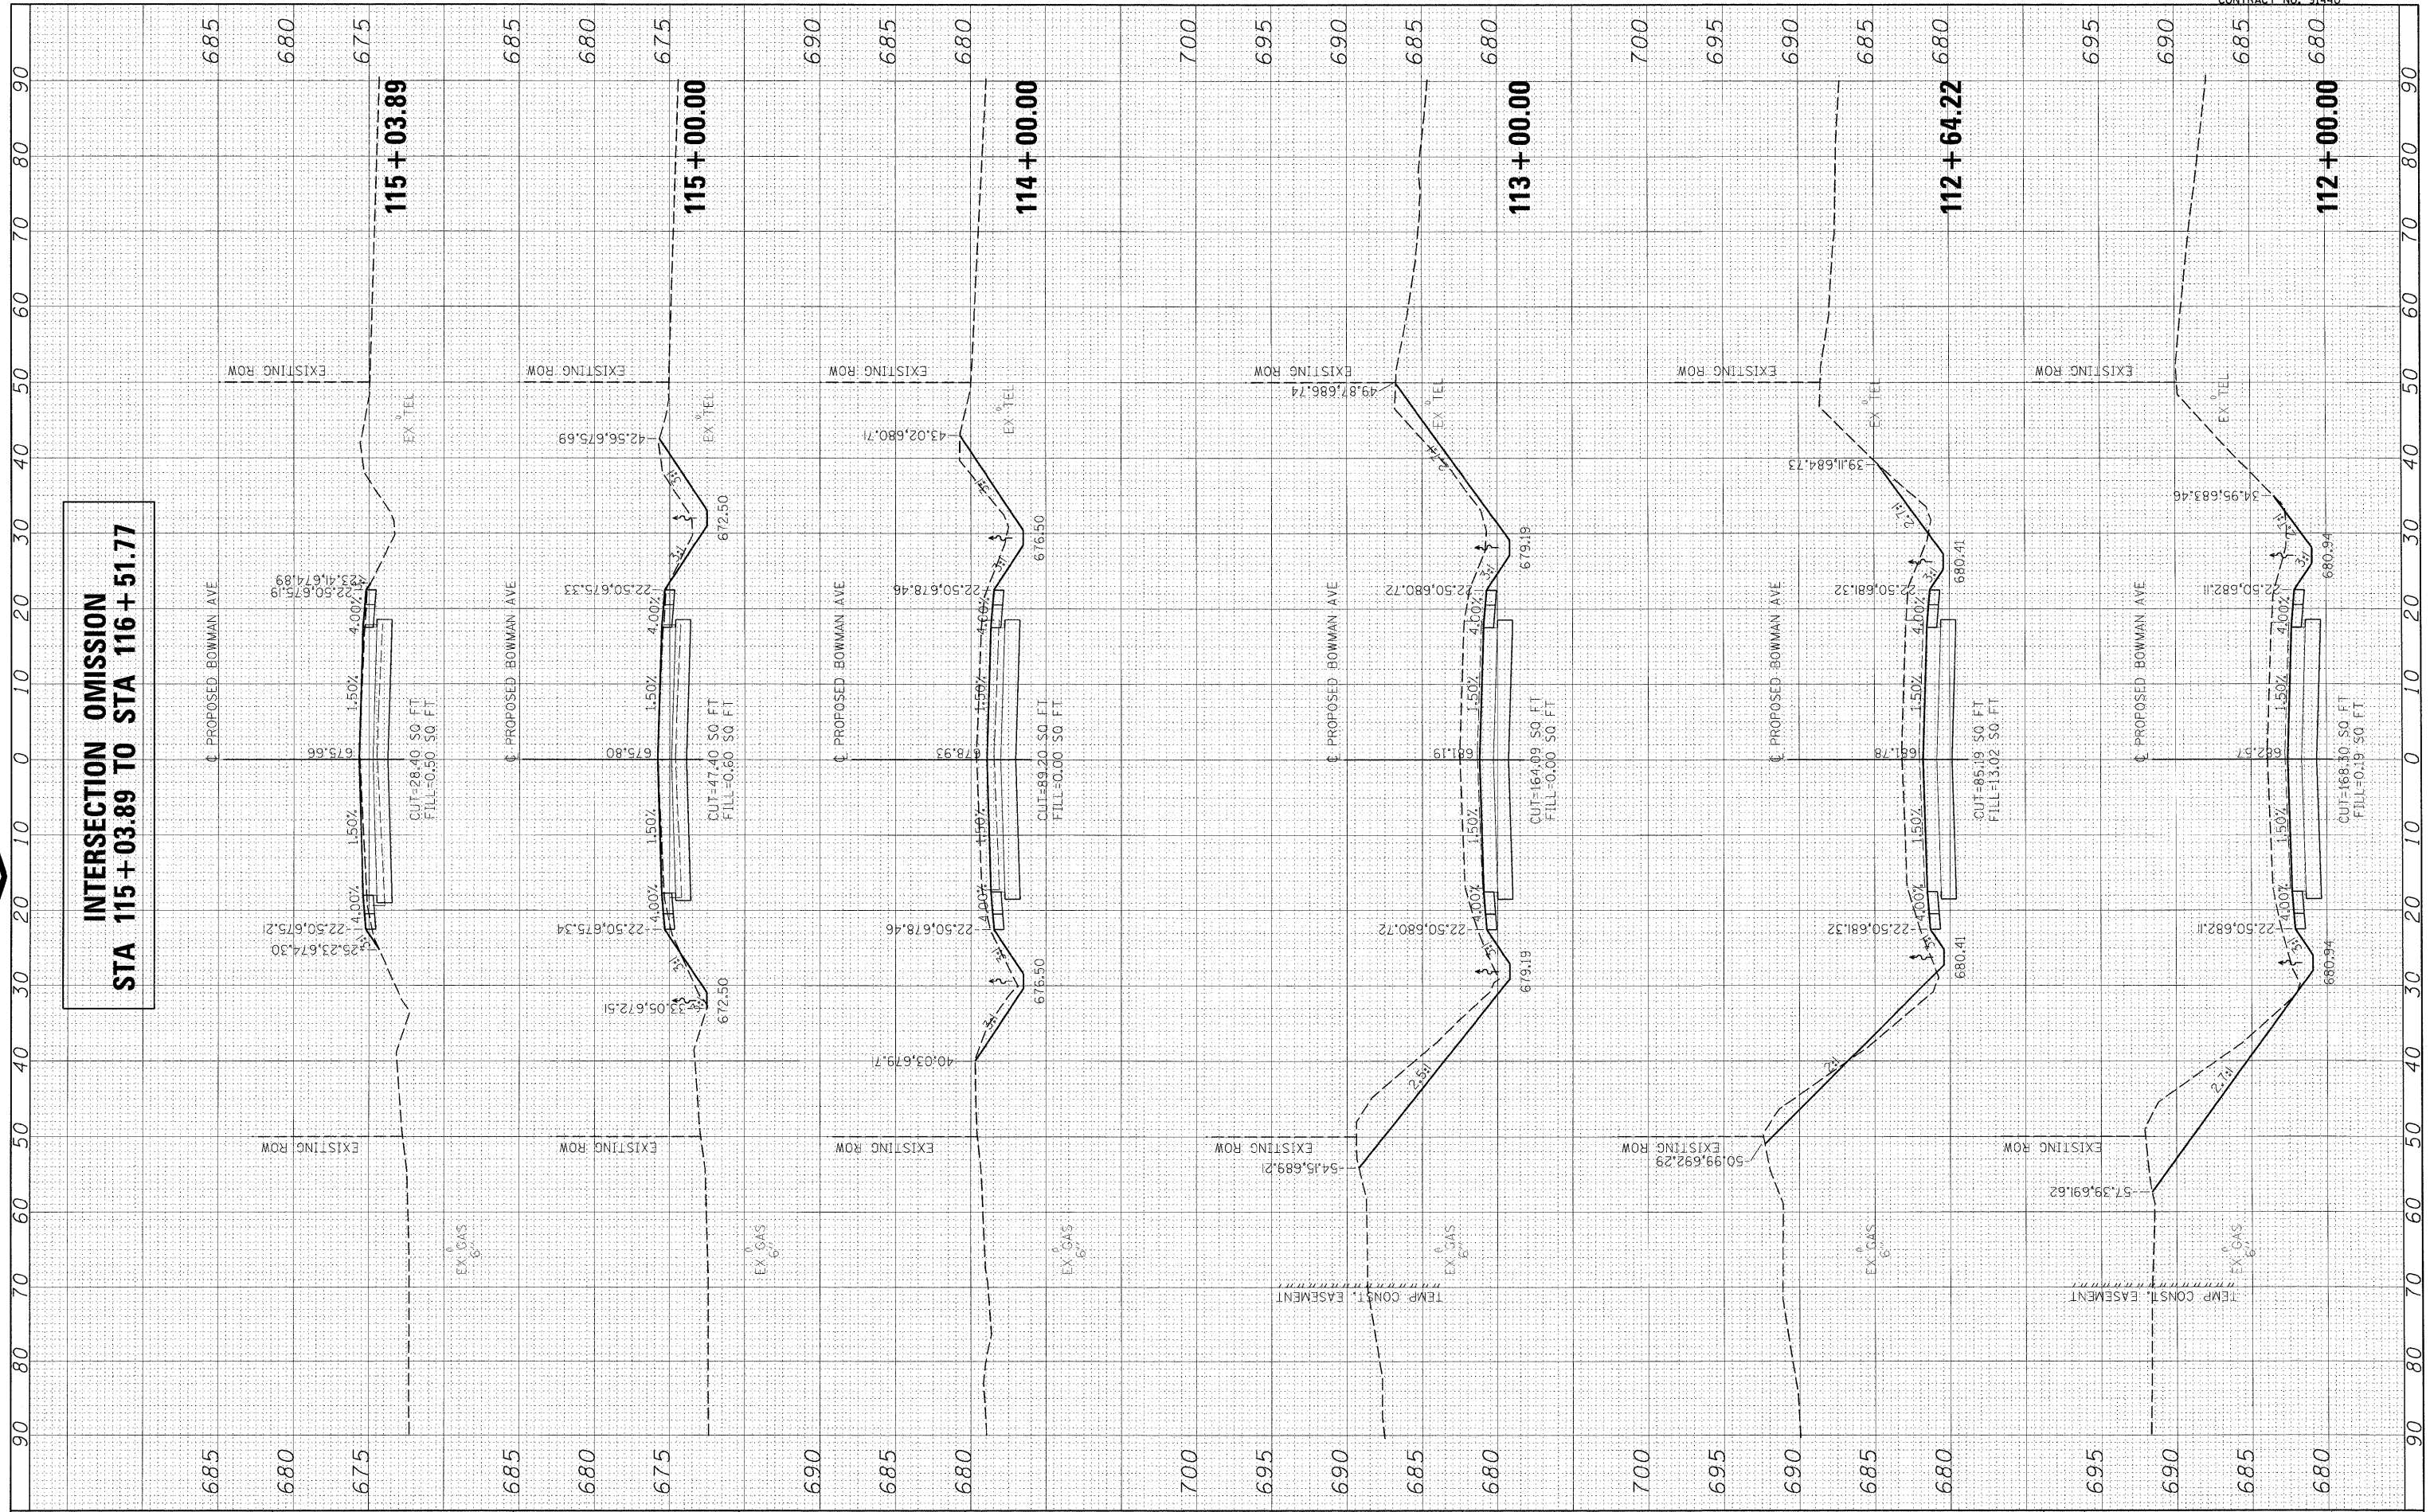

FILE NAME = I:\08\jobs\08L0221\CADD\Road\Sheet\09003340\IPV\0-3bowman01-1.dgn

USER NAME = Johns00144

DESIGNED - m.hoyen

DRAWN - r.johnson

CHECKED - m.hoyen

DATE - 3/26/2010

REVISIONS:

REVISED -	
REVISED -	
REVISED -	
REVISED -	

**STATE OF ILLINOIS  
DEPARTMENT OF TRANSPORTATION**

**BOWMAN AVE - CROSS SECTIONS**

SCALE: 1"=5' VERT.  
SCALE: 1"=10' HORIZ.

SHEET NO. OF SHEETS STA. 112+00.00 TO STA. 115+03.89

F.A. RTE.	SECTION	COUNTY	TOTAL SHEETS	SHEET NO.
500	09-00334-01-PV	VERMILION	69	56
JOB NO. C-95-330-10		CONTRACT NO. 91440		
ILLINOIS FED. AID PROJECT				