


FINAL SURVEY	SURVEYED	BY	DATE
NOTE BOOK	PLOTTED		
NO.	TEMPLATE		
	AREAS		
	CHECKED		



ORIGINAL SURVEY	SURVEYED	BY	DATE
NOTE BOOK	PLOTTED		
NO.	TEMPLATE		
	AREAS		
	CHECKED		

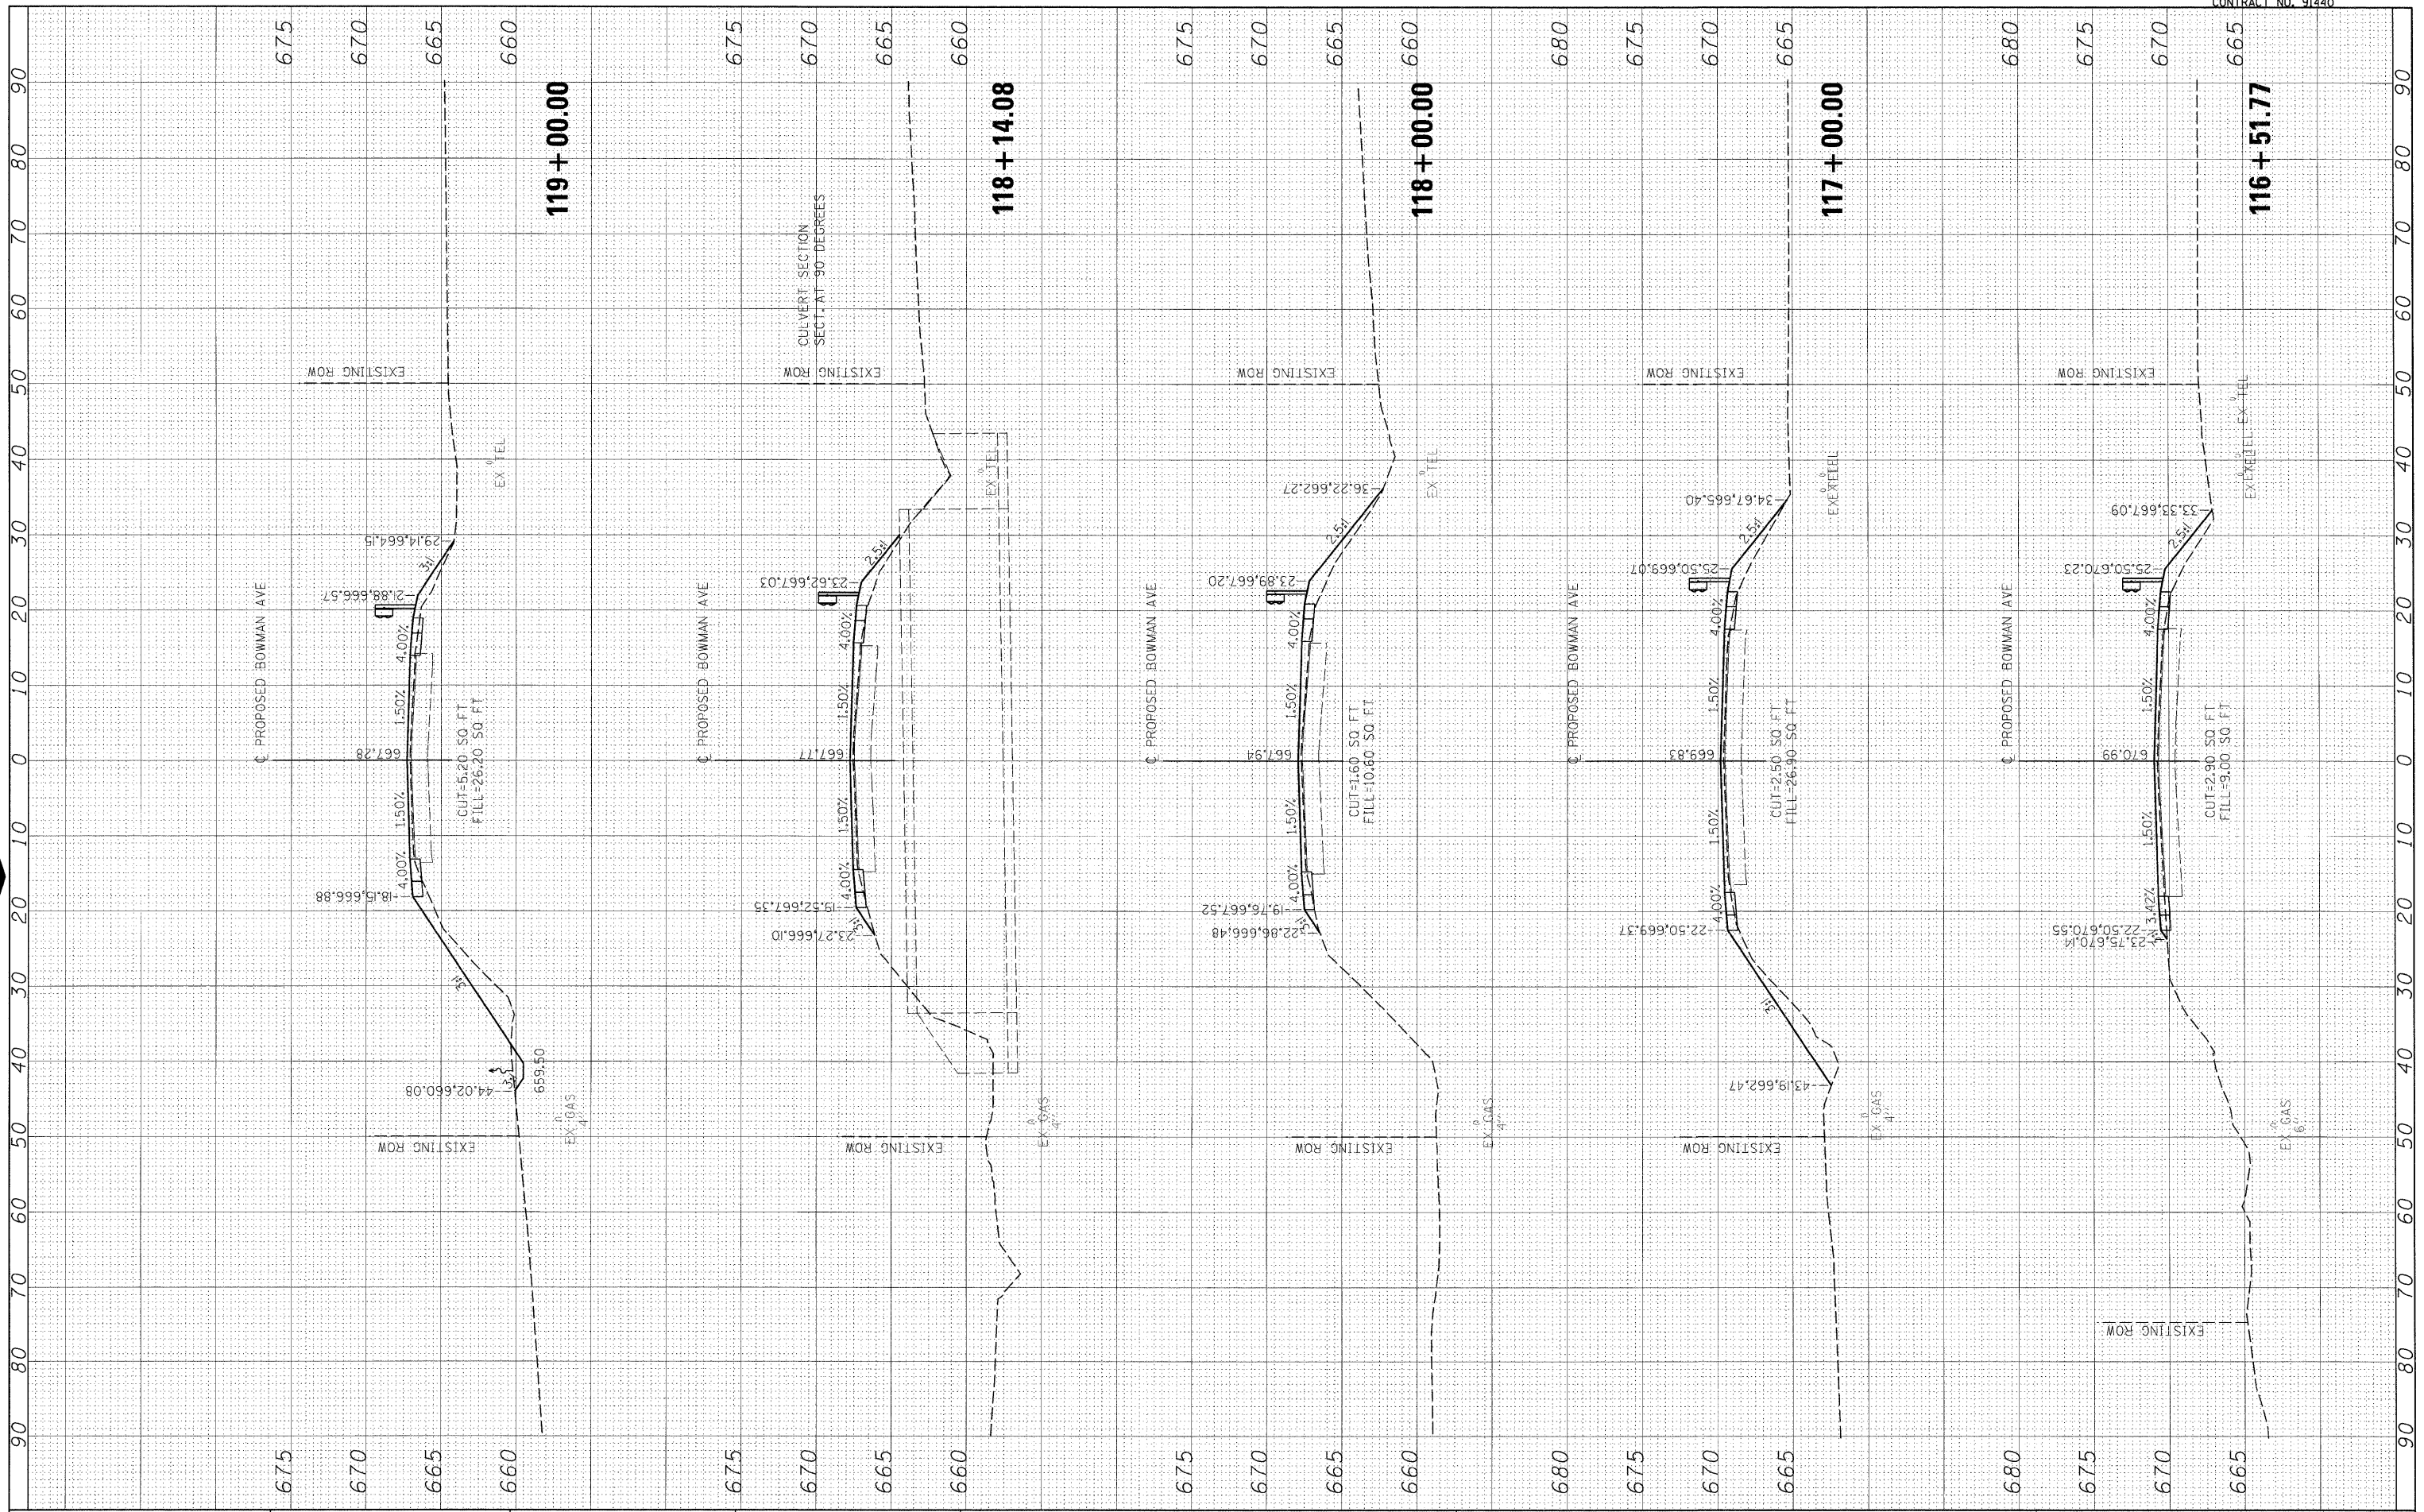

FILE NAME =	USER NAME =
I:\08\Jobs\0810221\CADD\Road\Sheet\09083401PV\c-3bowman01-1.dgn	Johns0944
PLOT SCALE =	DESIGNED -
10.0000' / in.	m.heyen
PLOT DATE =	DRAWN -
04/14/2010	r.johnson
	CHECKED -
	m.heyen
	DATE -
	3/26/2010

DESIGNED -	REVISED -
m.heyen	
DRAWN -	REVISED -
r.johnson	
CHECKED -	REVISED -
m.heyen	
DATE -	REVISED -
3/26/2010	

**STATE OF ILLINOIS
DEPARTMENT OF TRANSPORTATION**

BOWMAN AVE - CROSS SECTIONS	
SCALE: 1"=5' VERT.	SCALE: 1"=10' HORIZ.
SHEET NO. OF SHEETS	STA. 116+51.77 TO STA. 119+00.00

F.A. RTE.	SECTION	COUNTY	TOTAL SHEETS	SHEET NO.
500	09-00334-01-PV	VERMILION	69	57
JOB NO. C-95-330-10		CONTRACT NO. 91440		
ILLINOIS FED. AID PROJECT				