


FINAL SURVEY	SURVEYED	BY	DATE
NOTE BOOK	PLOTTED		
NO.	TEMPLATE		
	AREAS CHECKED		

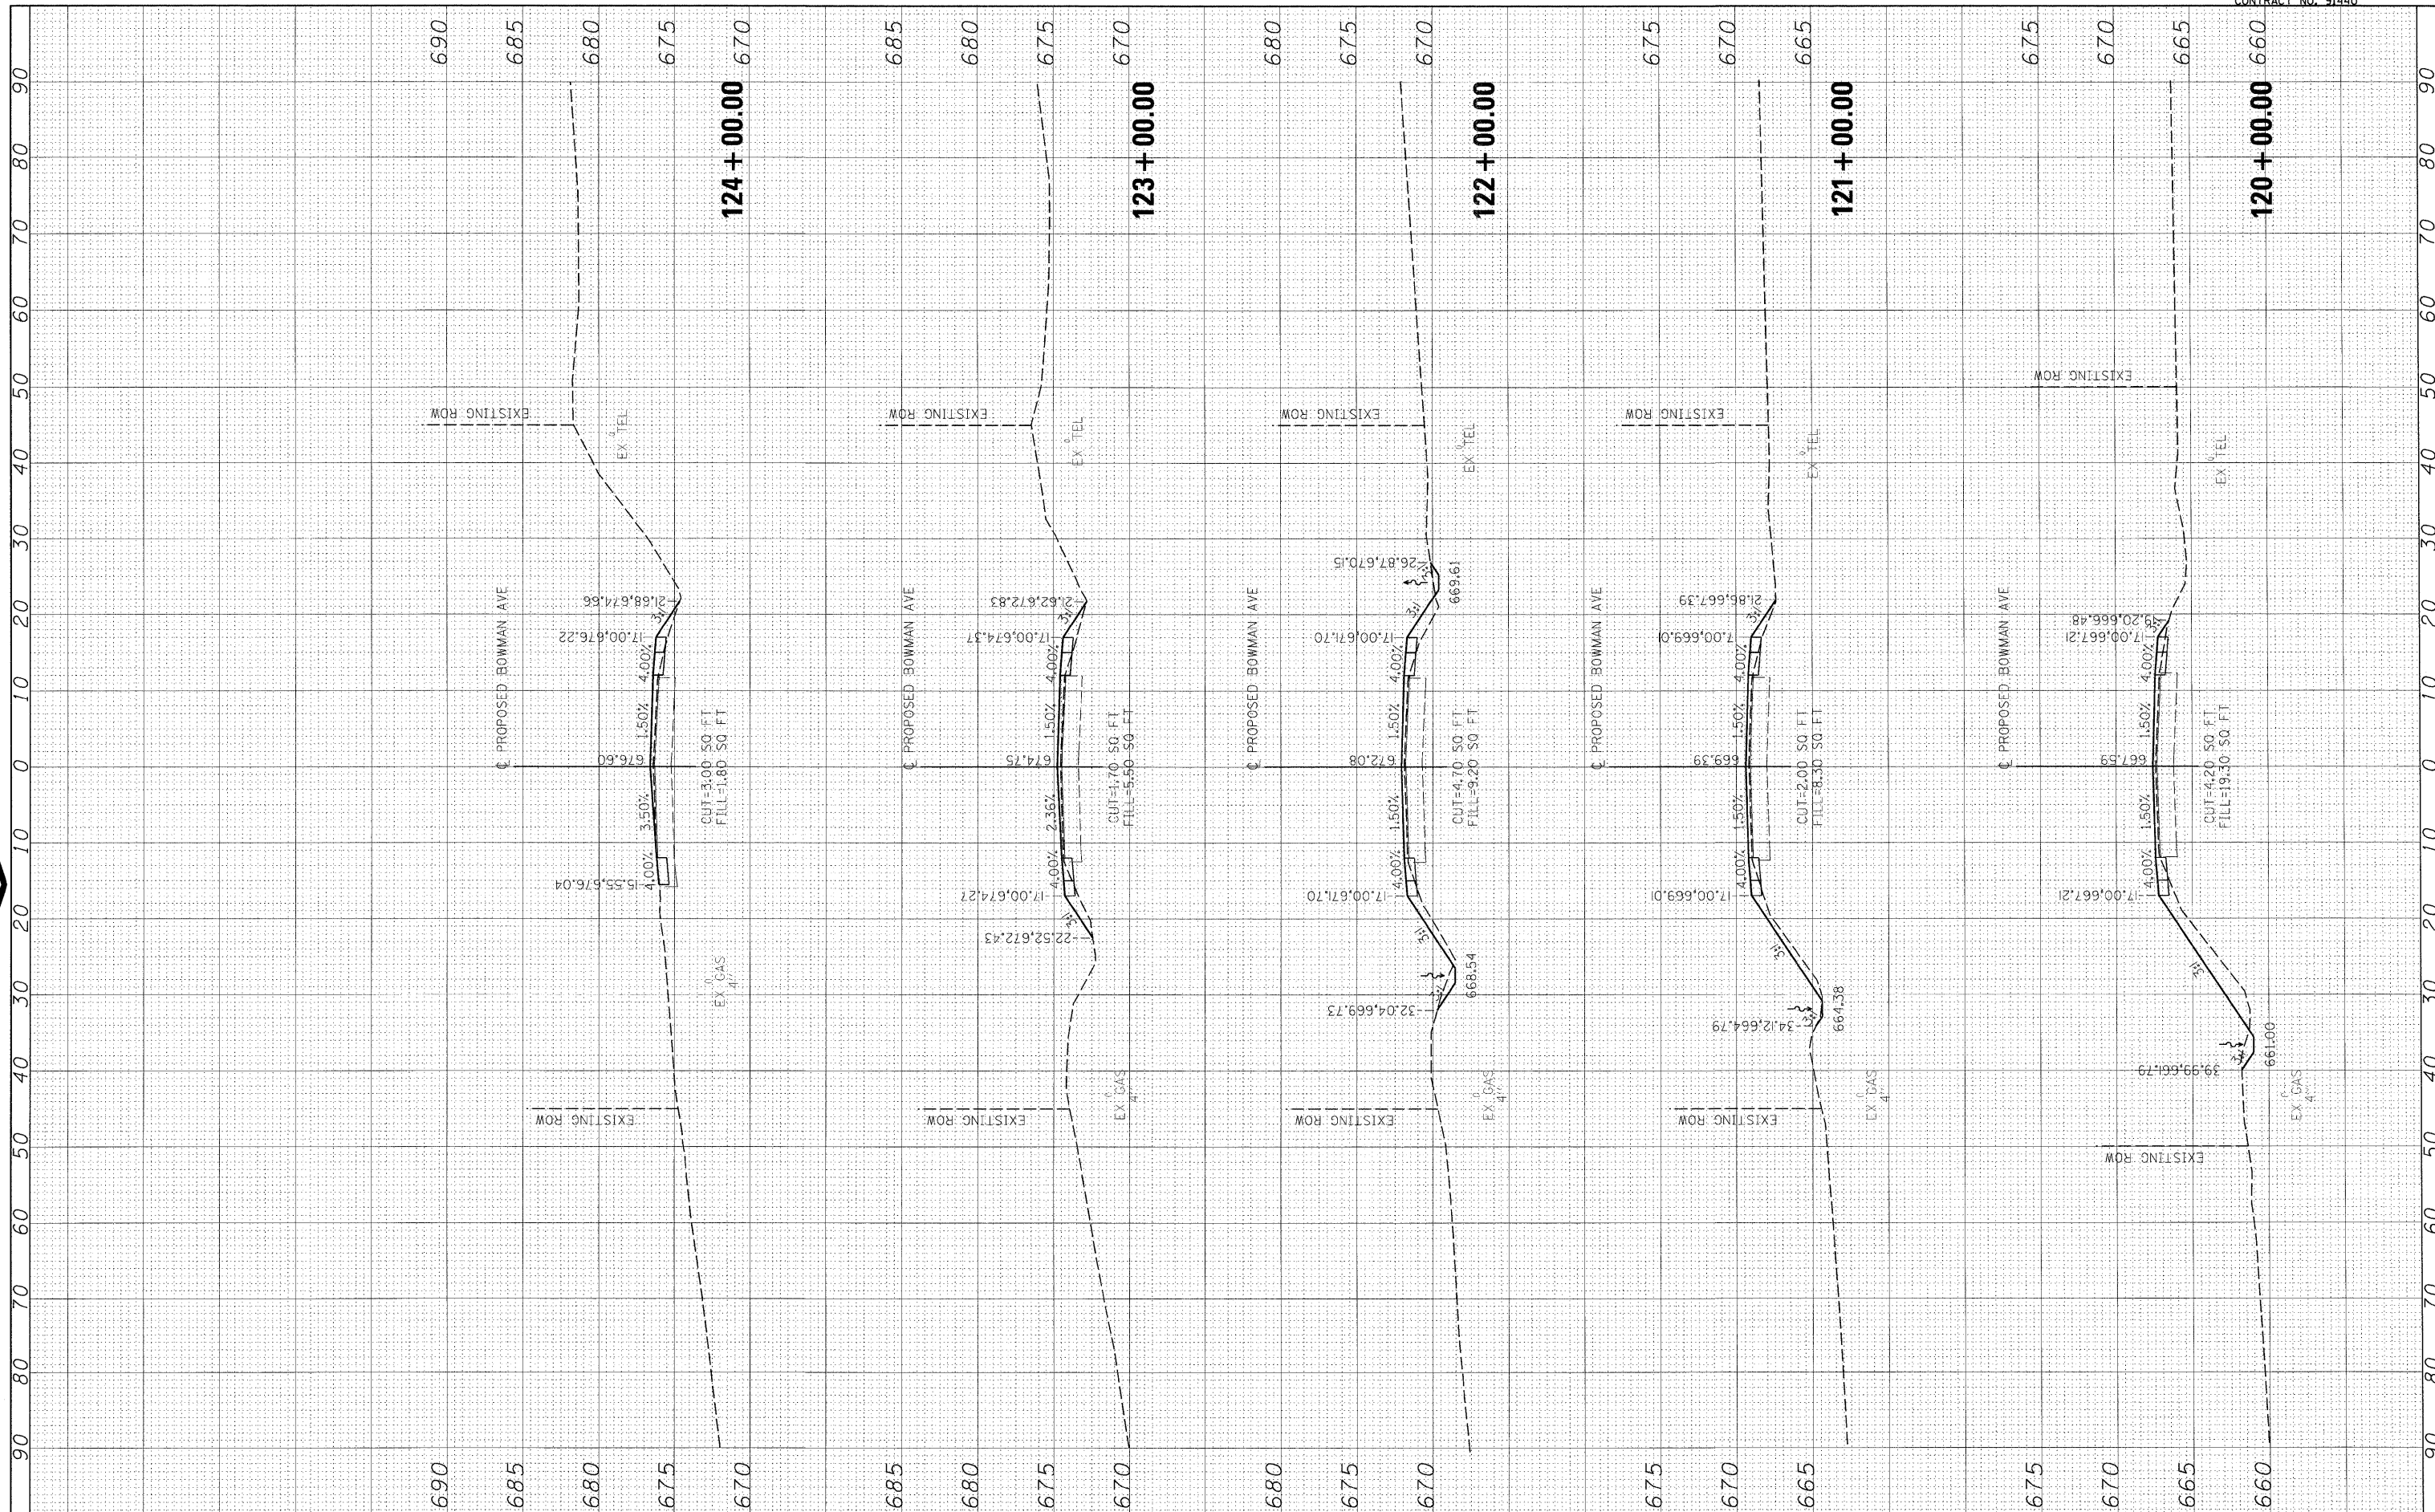

ORIGINAL SURVEY	SURVEYED	BY	DATE
NOTE BOOK	PLOTTED		
NO.	TEMPLATE		
	AREAS CHECKED		



FILE NAME = I:\08jobs\08L0221\CADD\Road\Sheet\09003401PV\c-3bowman01-1.dgn
 USER NAME = Johns08944

DESIGNED - m.heyen
 DRAWN - r.johnson
 CHECKED - m.heyen
 DATE - 3/26/2010

REVISIONS
 REVISION NO. / DESCRIPTION
 1 /
 2 /
 3 /

**STATE OF ILLINOIS
 DEPARTMENT OF TRANSPORTATION**

BOWMAN AVE - CROSS SECTIONS
 SCALE: 1"=5' VERT.
 SCALE: 1"=10' HORIZ.
 SHEET NO. OF SHEETS STA. 120+00.00 TO STA. 124+00.00

F.A. RTE.	SECTION	COUNTY	TOTAL SHEETS	SHEET NO.
500	09-00334-01-PV	VERMILION	69	58
JOB NO. C-95-330-10		CONTRACT NO. 91440		
ILLINOIS FED. AID PROJECT				