


FINAL SURVEY	SURVEYED	BY	DATE
NOTE BOOK	PLOTTED		
AREAS CHECKED	TEMPLATE		
	AREAS CHECKED		



ORIGINAL SURVEY	SURVEYED	BY	DATE
NOTE BOOK	PLOTTED		
AREAS CHECKED	TEMPLATE		
	AREAS CHECKED		

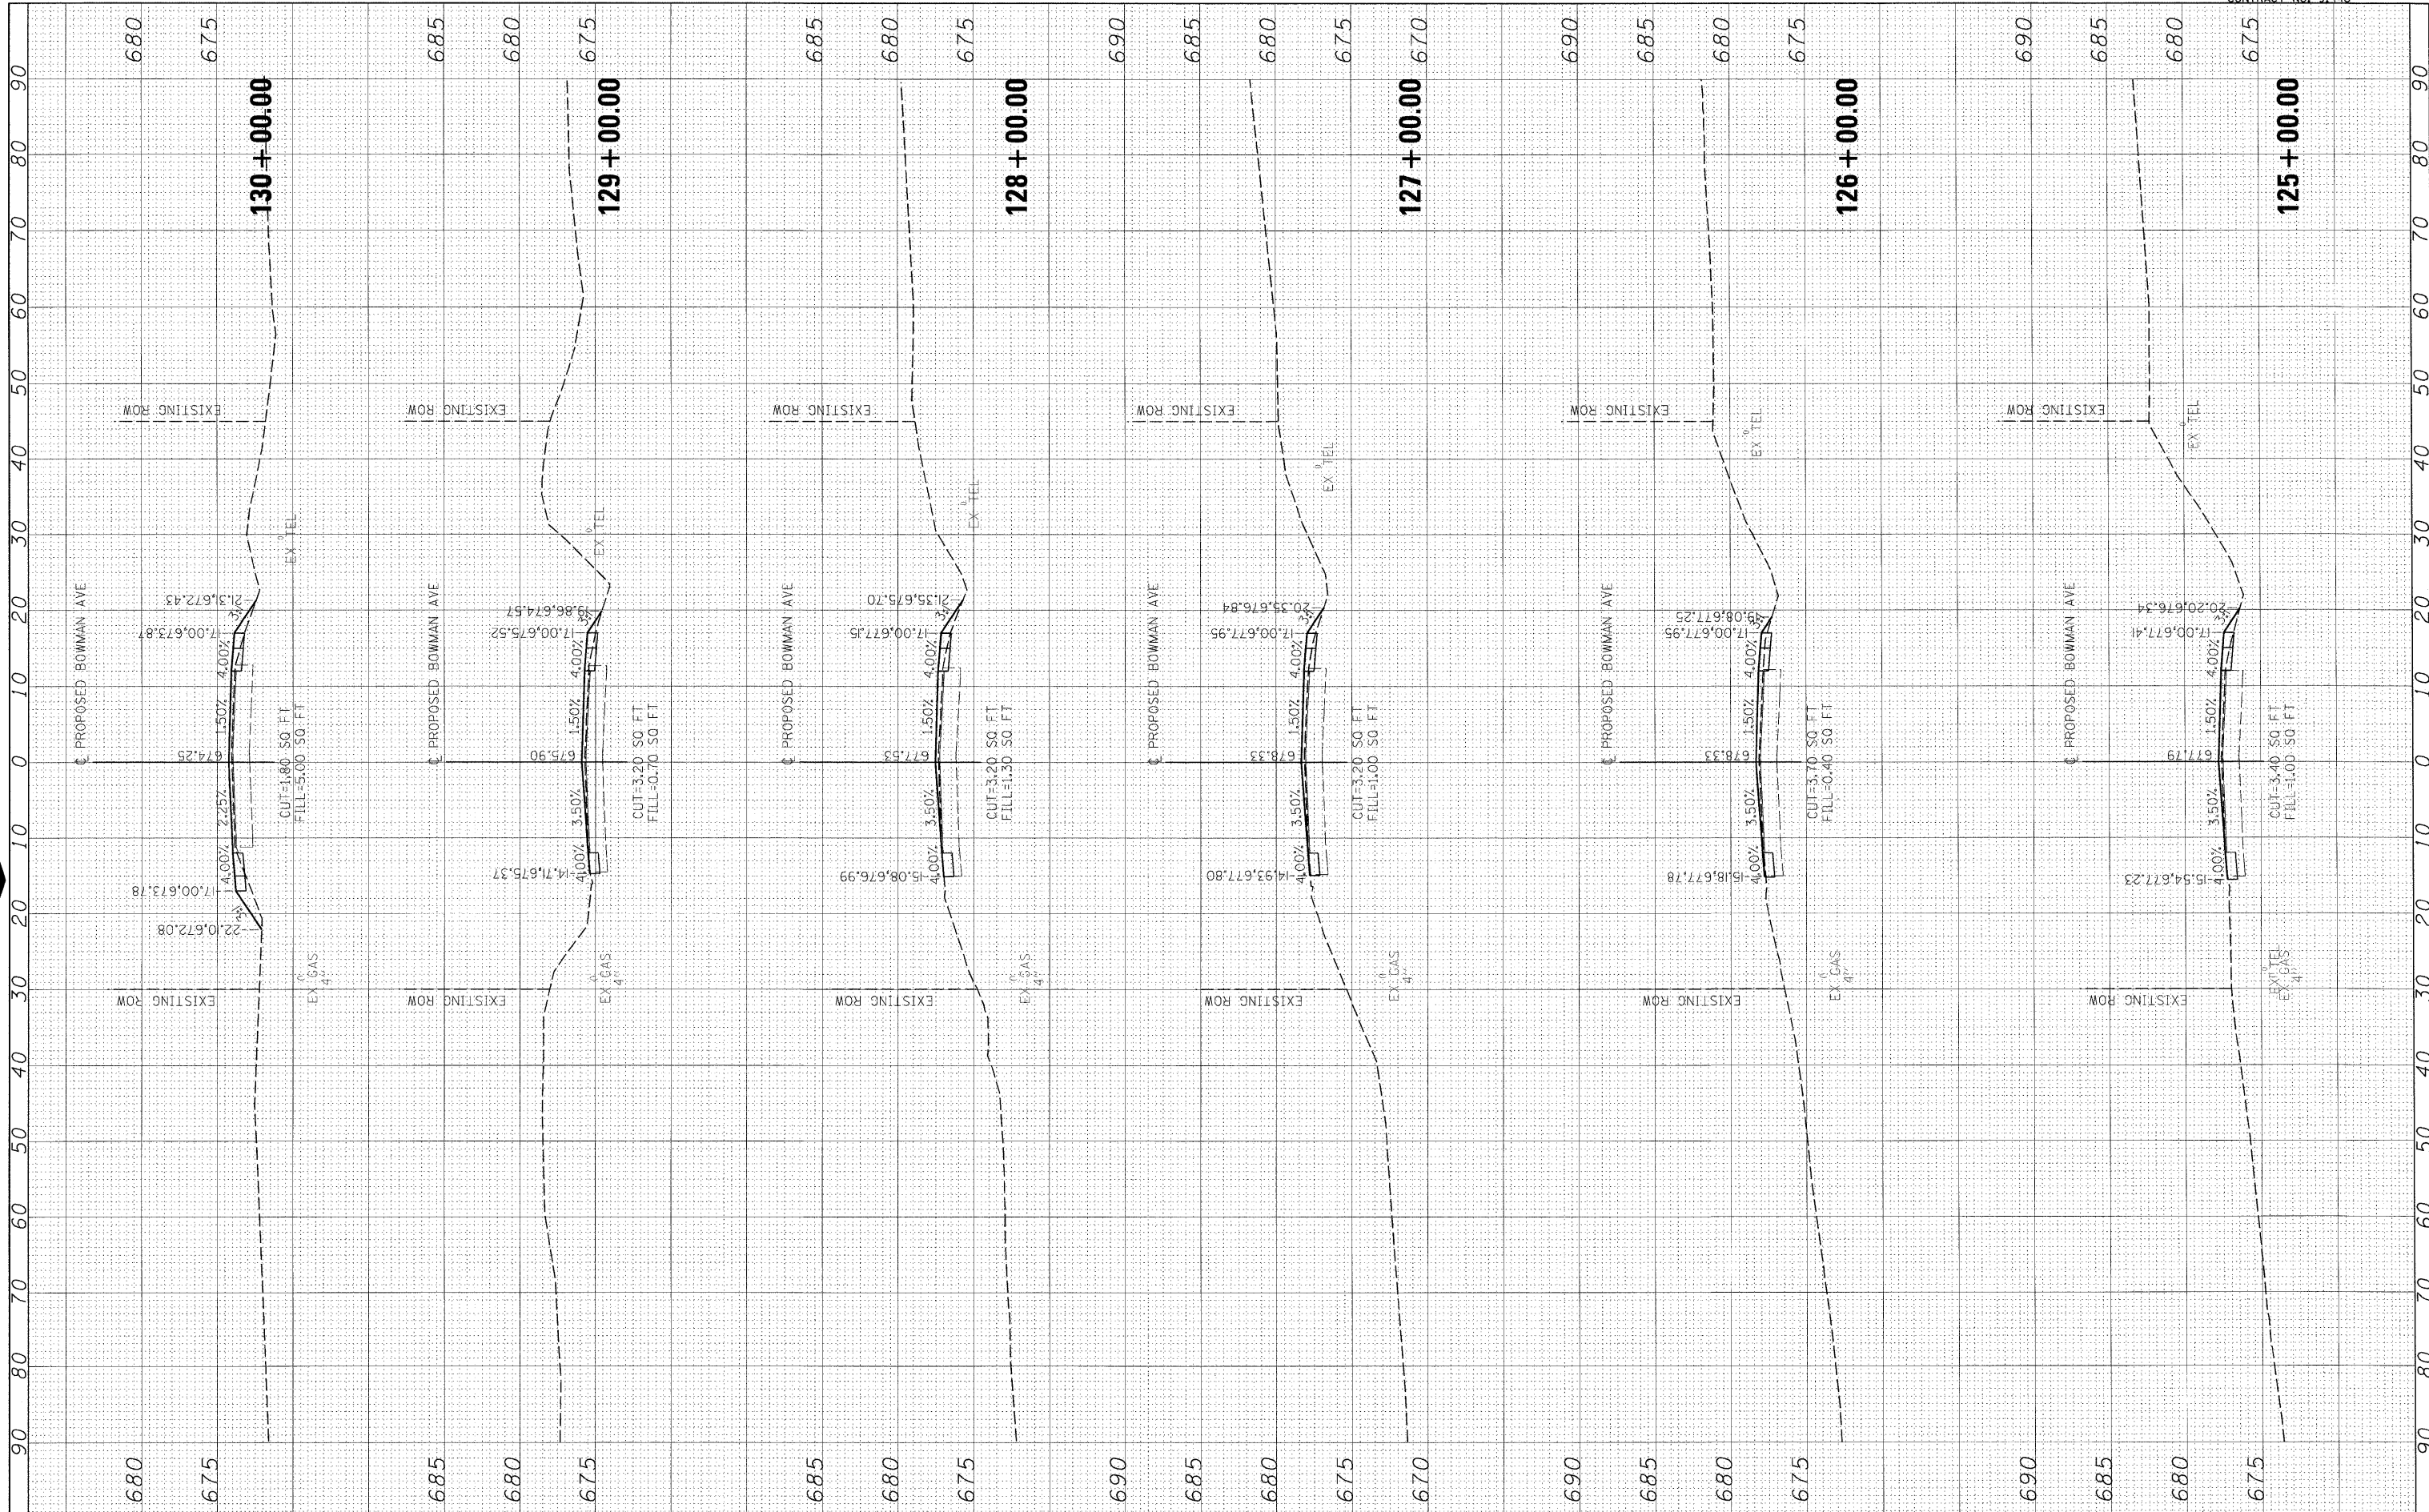

FILE NAME = I:\08\jobs\08L0221\CADD\Road\Sheet\09033401PV\c-3bowman01-1.dgn	USER NAME = Johna08944	DESIGNED - m.heyen	REVISED -
PLOT SCALE = 10.0000' / 1 in.	CHECKED - m.heyen	DRAWN - r.johnson	REVISED -
PLOT DATE = 04/14/2010	DATE - 3/26/2010		REVISED -

DESIGNED - m.heyen	REVISED -
DRAWN - r.johnson	REVISED -
CHECKED - m.heyen	REVISED -
DATE - 3/26/2010	REVISED -

**STATE OF ILLINOIS
DEPARTMENT OF TRANSPORTATION**

BOWMAN AVE - CROSS SECTIONS

SCALE: 1"=5' VERT.
SCALE: 1"=10' HORIZ. SHEET NO. OF SHEETS STA. 125+00.00 TO STA. 130+00.00

F.A. RTE.	SECTION	COUNTY	TOTAL SHEETS	SHEET NO.
500	09-00334-01-PV	VERMILION	69	59
JOB NO. C-95-330-10		CONTRACT NO. 91440		
ILLINOIS FED. AID PROJECT				