


FINAL SURVEY	SURVEYED	BY	DATE
NOTE BOOK NO.	PLOTTED		
	TEMPLATE		
	AREAS CHECKED		



ORIGINAL SURVEY	SURVEYED	BY	DATE
NOTE BOOK NO.	PLOTTED		
	TEMPLATE		
	AREAS CHECKED		

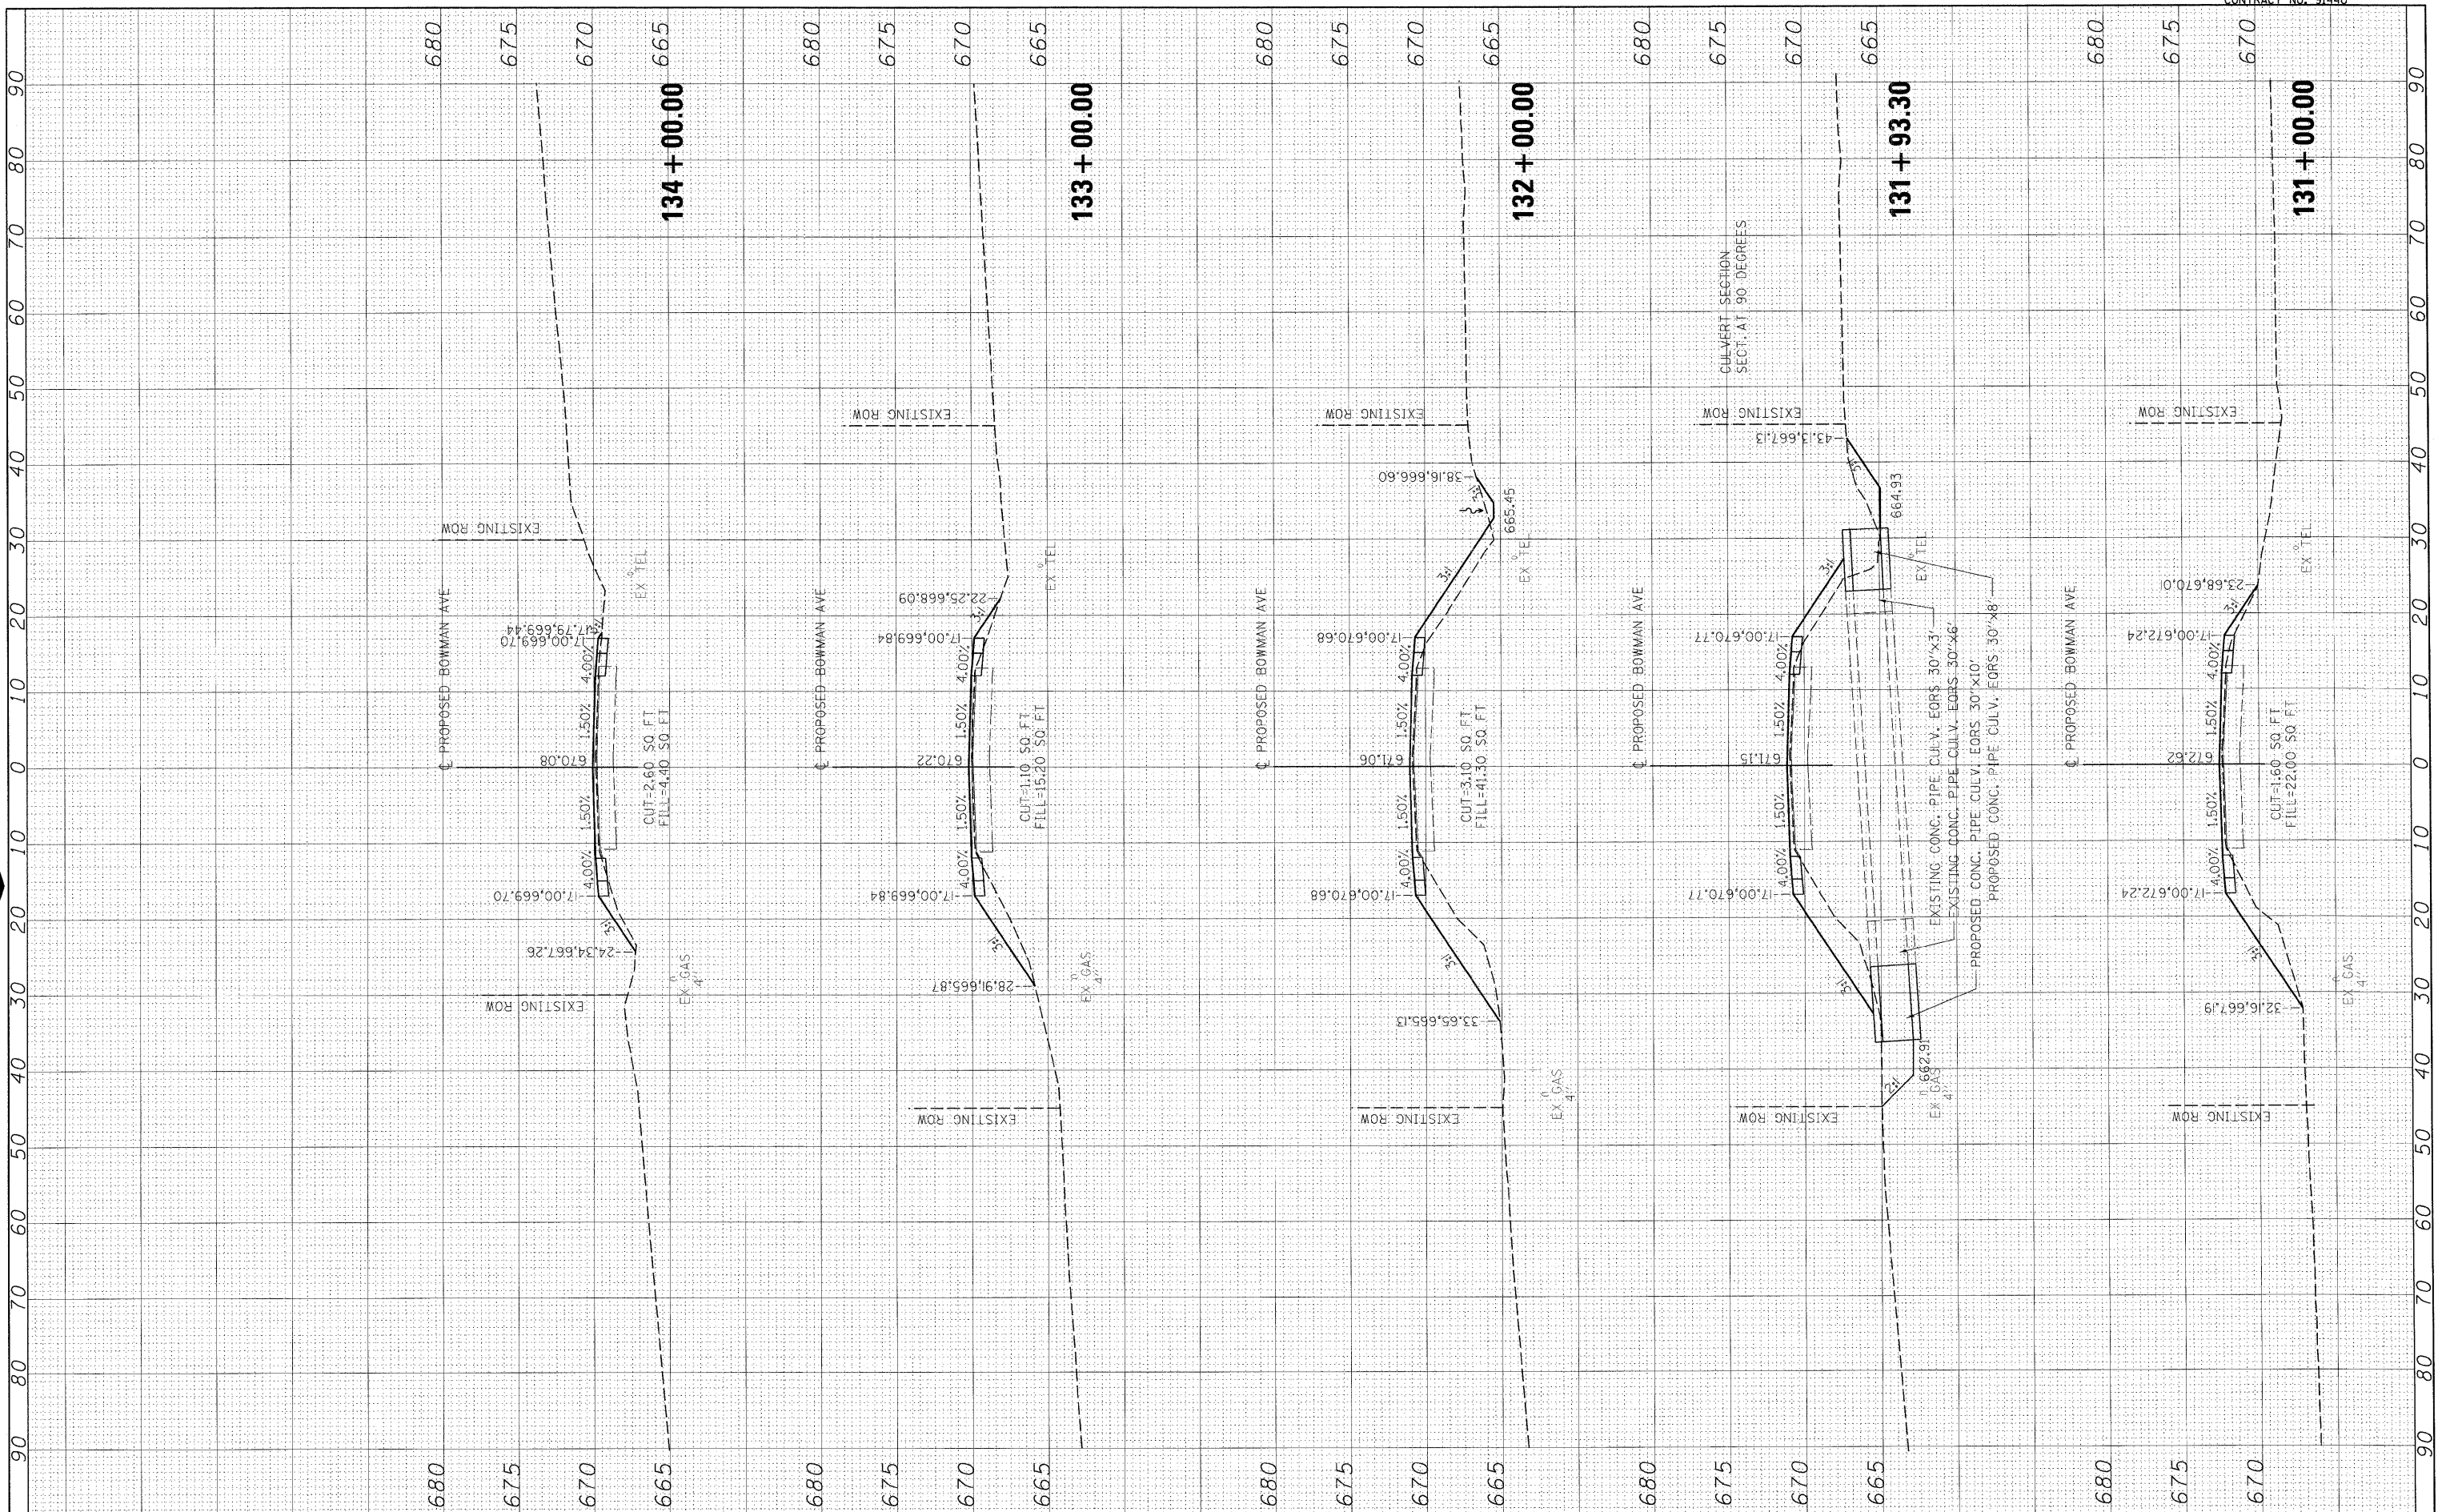

FILE NAME = I:\08\jobs\08L0221\CADD\Road\Sheet\09033401PV\c-3bowman01-1.dgn

USER NAME = Johns00944
 DESIGNED - m.heyen
 DRAWN - r.johnson
 CHECKED - m.heyen
 DATE - 3/26/2010

REVISIONS
 REVISED -
 REVISED -
 REVISED -

**STATE OF ILLINOIS
 DEPARTMENT OF TRANSPORTATION**

BOWMAN AVE - CROSS SECTIONS
 SCALE: 1"=5' VERT.
 SCALE: 1"=10' HORIZ. SHEET NO. OF SHEETS STA. 131+00.00 TO STA. 134+00.00

F.A. RTE.	SECTION	COUNTY	TOTAL SHEETS	SHEET NO.
500	09-00334-01-PV	VERMILION	69	60
JOB NO. C-95-330-10			CONTRACT NO. 91440	
ILLINOIS FED. AID PROJECT				