


FINAL SURVEY	SURVEYED	BY	DATE
NOTE BOOK	PLOTTED		
NO.	TEMPLATE		
	AREAS		
	CHECKED		



ORIGINAL SURVEY	SURVEYED	BY	DATE
NOTE BOOK	PLOTTED		
NO.	TEMPLATE		
	AREAS		
	CHECKED		

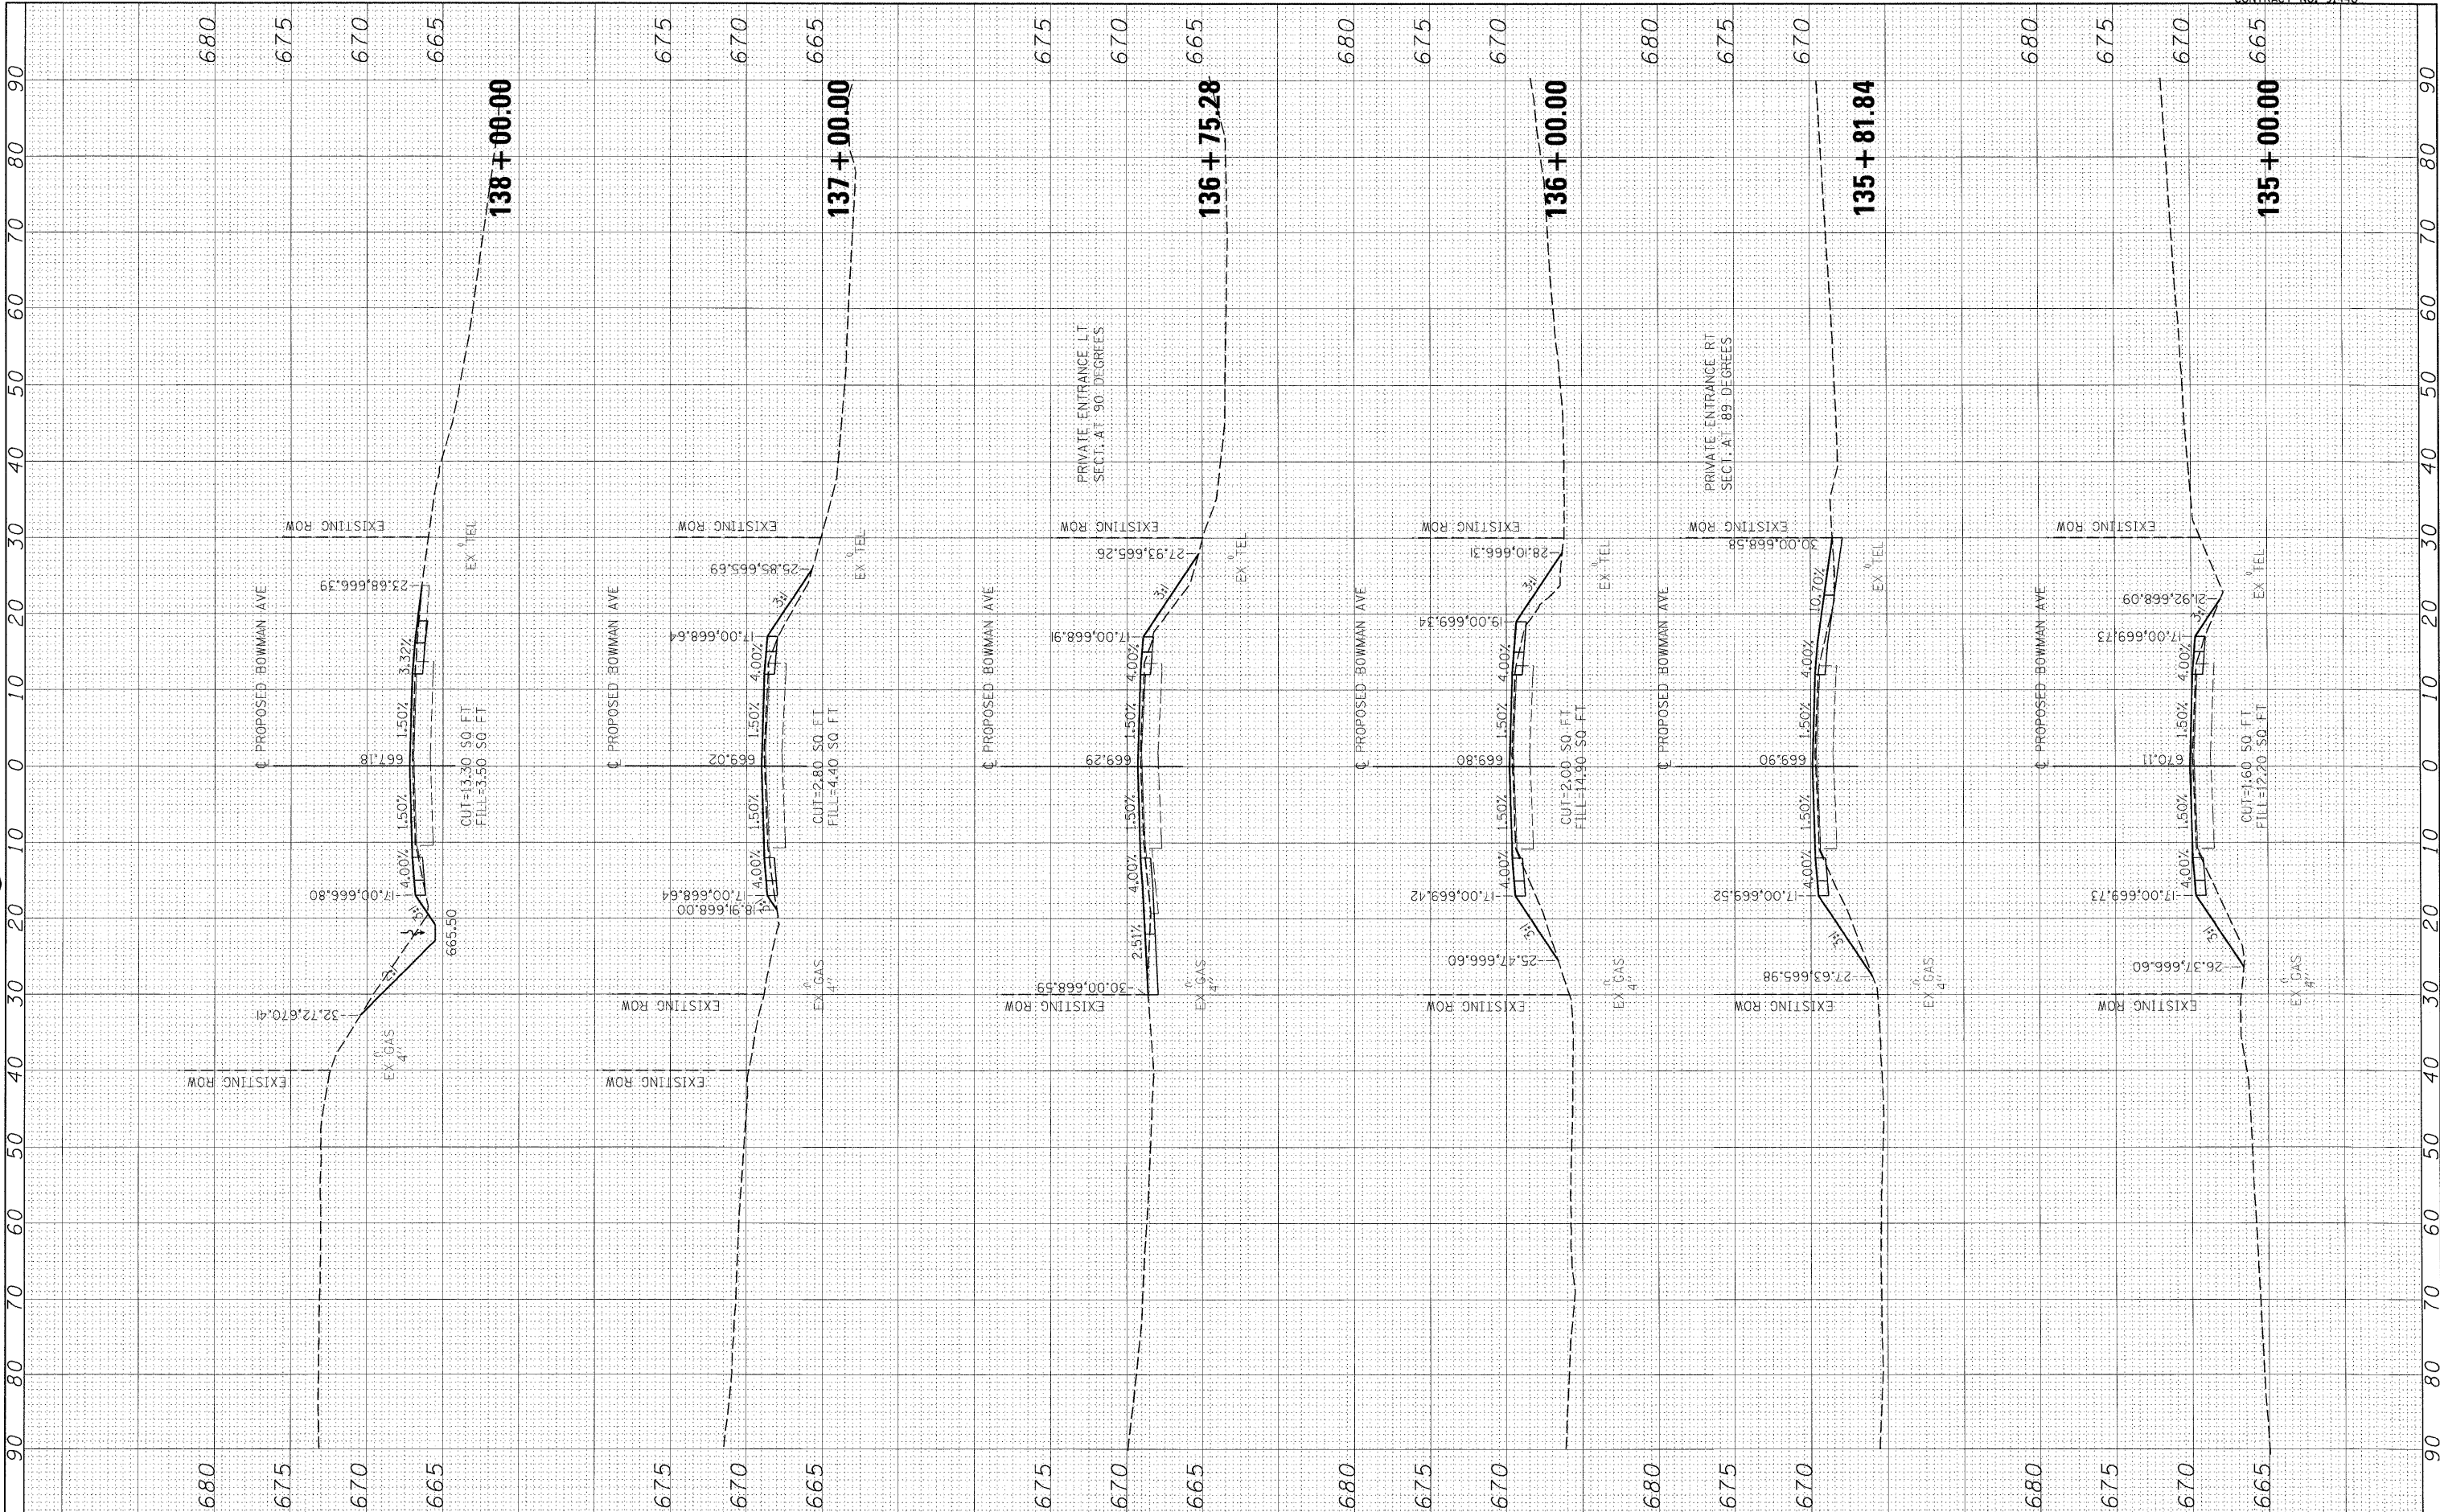

FILE NAME = I:\08\jobs\08L0221\CADD\Road\Sheet\09003340IPV\c-3bowman01-1.dgn	USER NAME = Johns08944	DESIGNED - m.heyen	REVISED -	STATE OF ILLINOIS DEPARTMENT OF TRANSPORTATION	BOWMAN AVE – CROSS SECTIONS	F.A. RTE. 500	SECTION	COUNTY	TOTAL SHEETS	SHEET NO.
	DRAWN - r.johnson	REVISED -								
	PLOT SCALE = 10.0000 ' / 1 in.	CHECKED - m.heyen	REVISED -							
	PLOT DATE = 04\14\2010	DATE = 3/26/2010	REVISED -							
						SCALE: 1"=5' VERT.	09-00334-01-PV	VERMILION	69	61
						SCALE: 1"=10' HORIZ.	JOB NO. C-95-330-10	CONTRACT NO.	91440	
						SHEET NO. OF SHEETS	STA. 135+00.00 TO STA. 138+00.00	ILLINOIS FED. AID PROJECT		